
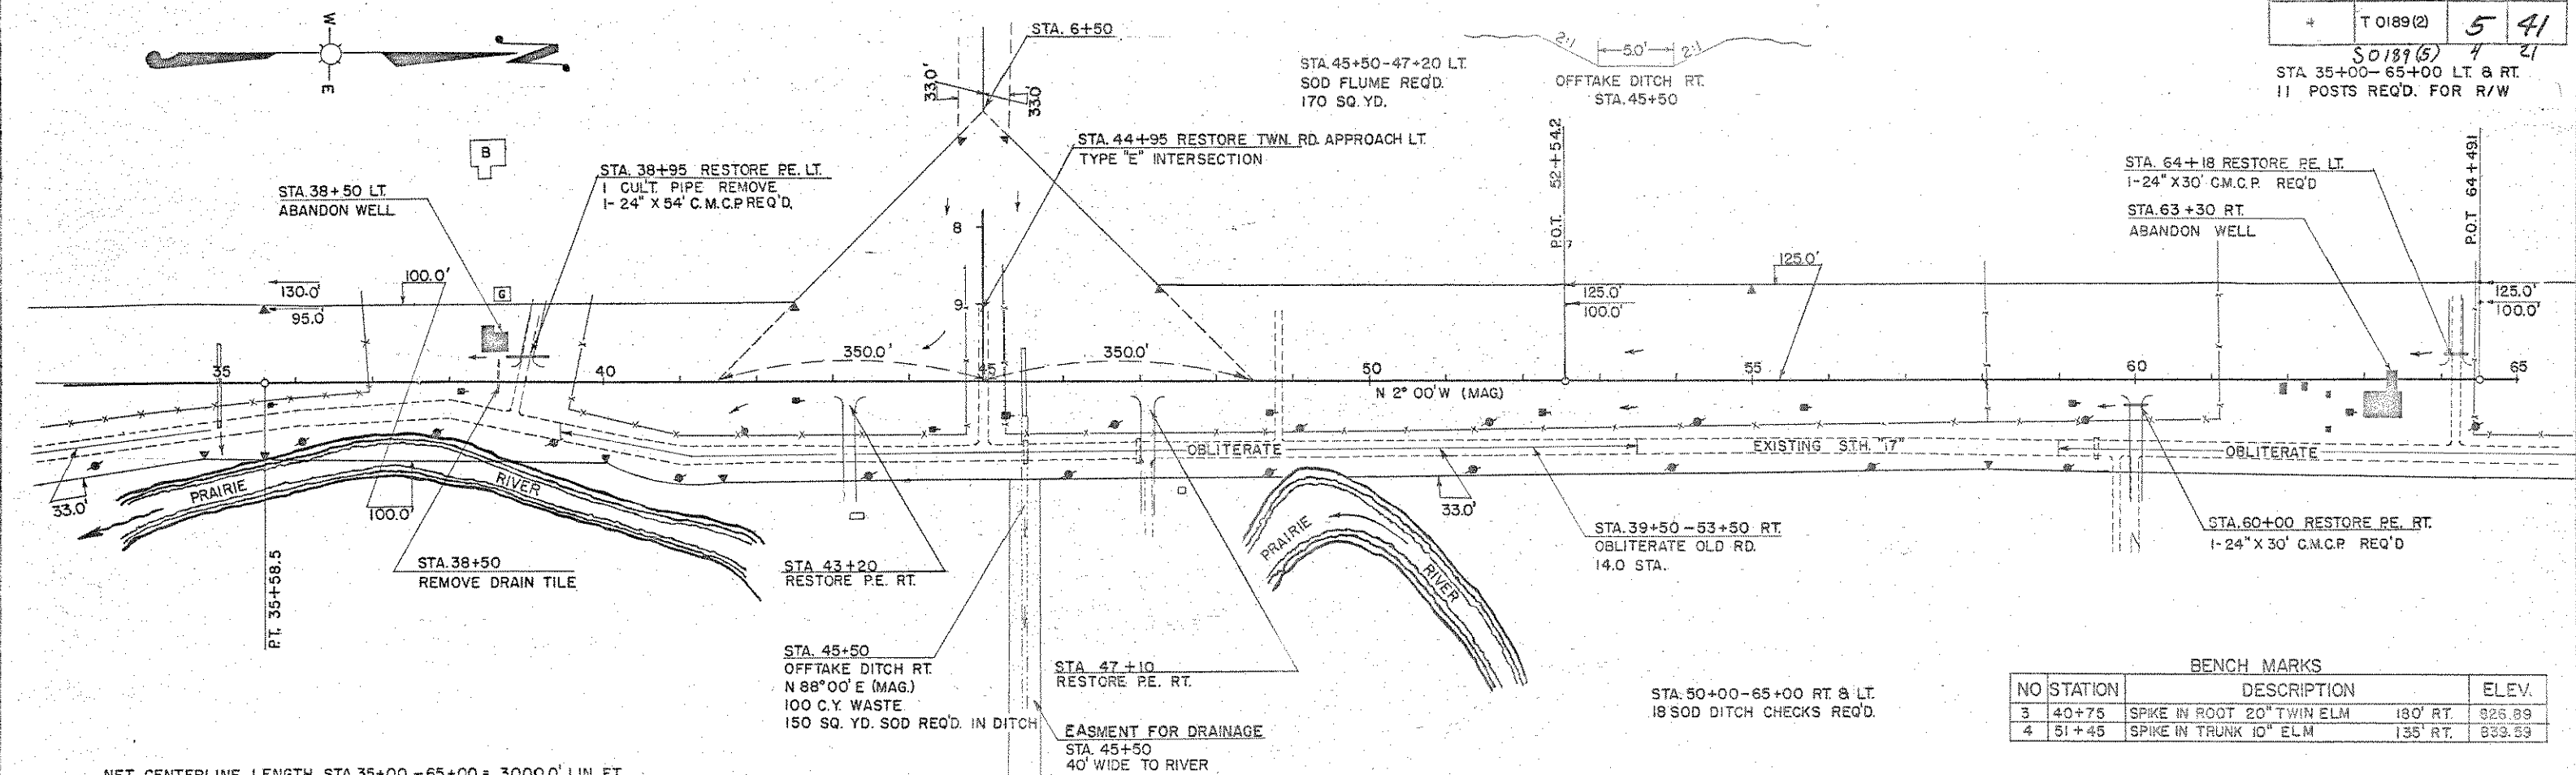



PROJECT	SHEET NUMBER	TOTAL SHEETS
T 0189(2)	5	41

50189(5) 4 21
 STA 35+00-65+00 LT. & RT.
 11 POSTS REQ'D. FOR R/W

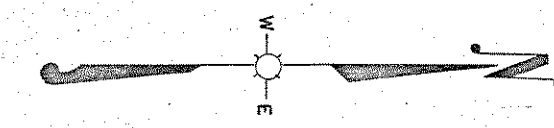

BENCH MARKS

NO	STATION	DESCRIPTION	ELEV.
3	40+75	SPIKE IN ROOT 20" TWIN ELM 180' RT.	826.89
4	51+45	SPIKE IN TRUNK 10" ELM 135' RT.	833.59

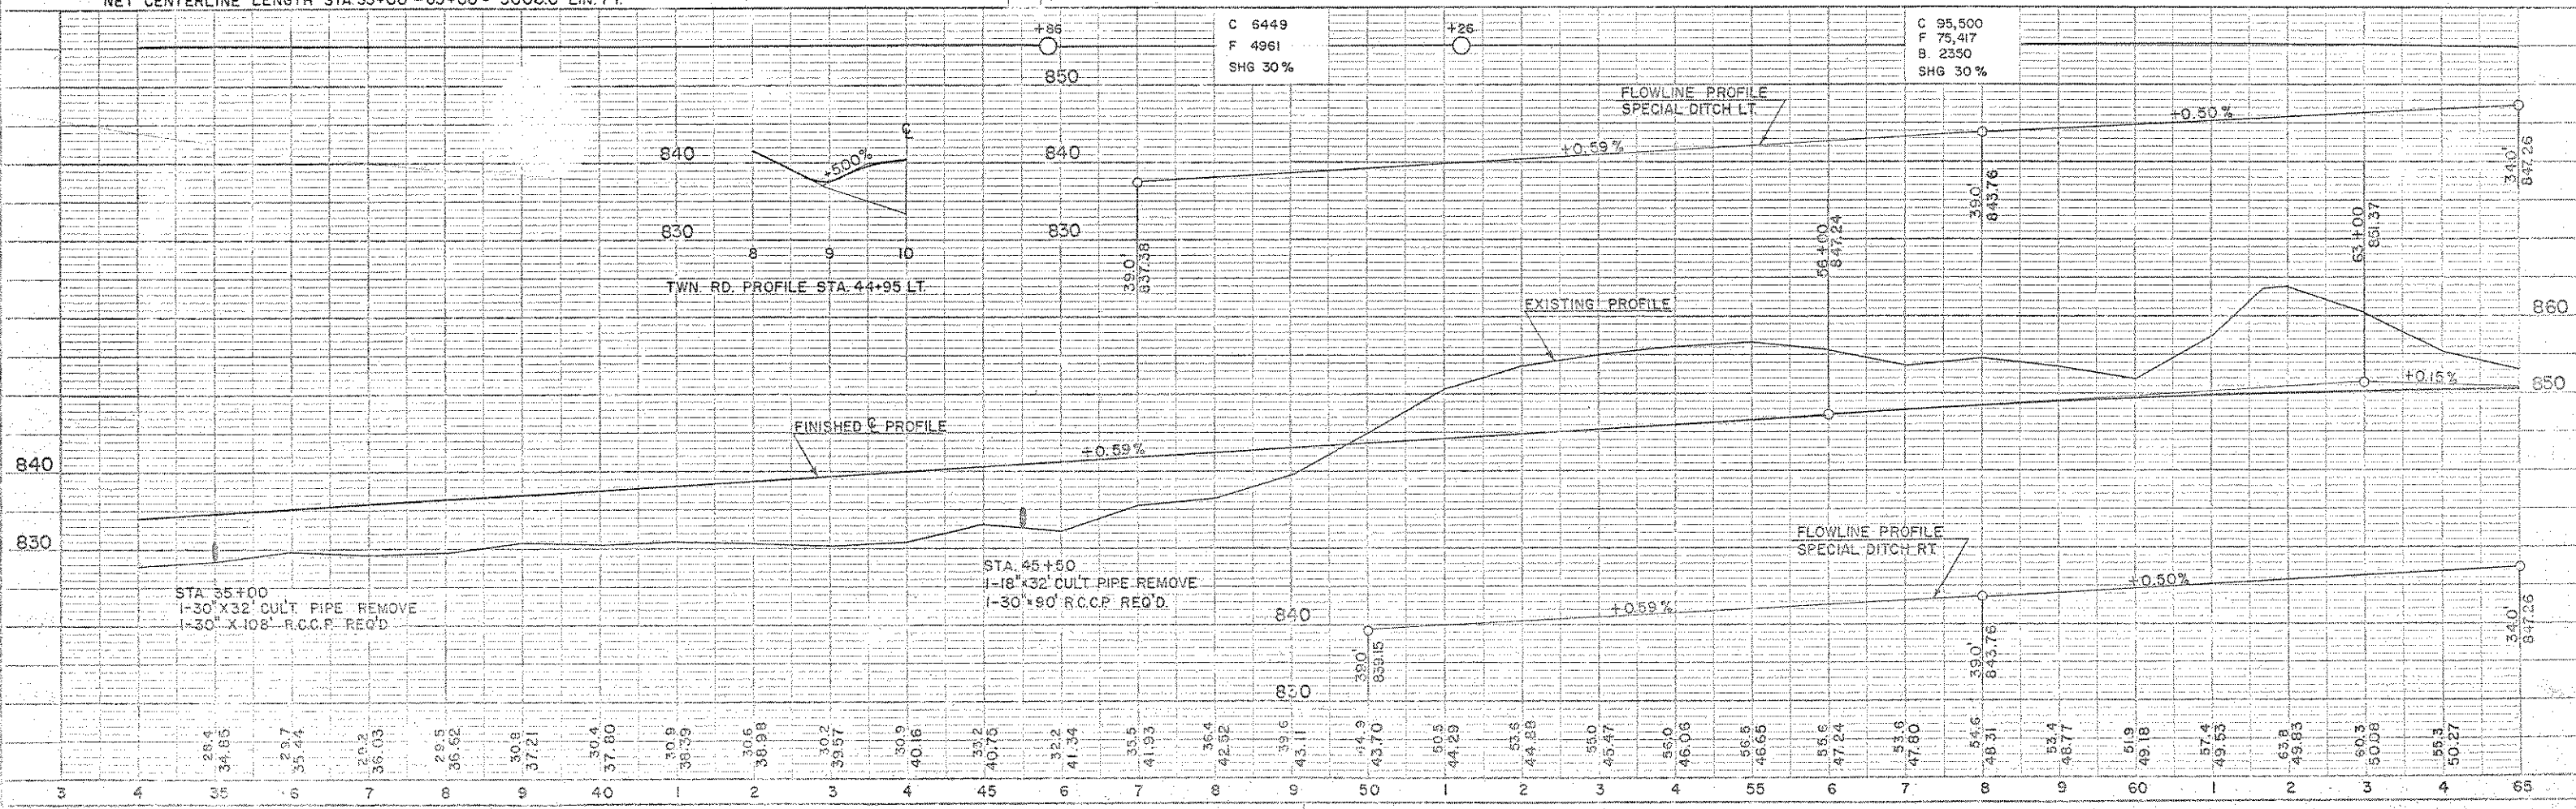

PLAN
 SHOWED
 PLOTTED
 REVISIONS
 NO. 89376

PROFILE
 SHOWED
 PLOTTED
 REVISIONS
 NO. 89376