


S.P.R. DIVISION	PROJECT	SHEET NUMBER	TOTAL SHEETS
4	T 0189(2)	14	41

S0189(5) 13 21

EASEMENT FOR MARSH DISPOSAL

PLAN  
 SURVEYED  
 ADJUSTED  
 RT. BY  
 M.S.H.  
 NO. 8576

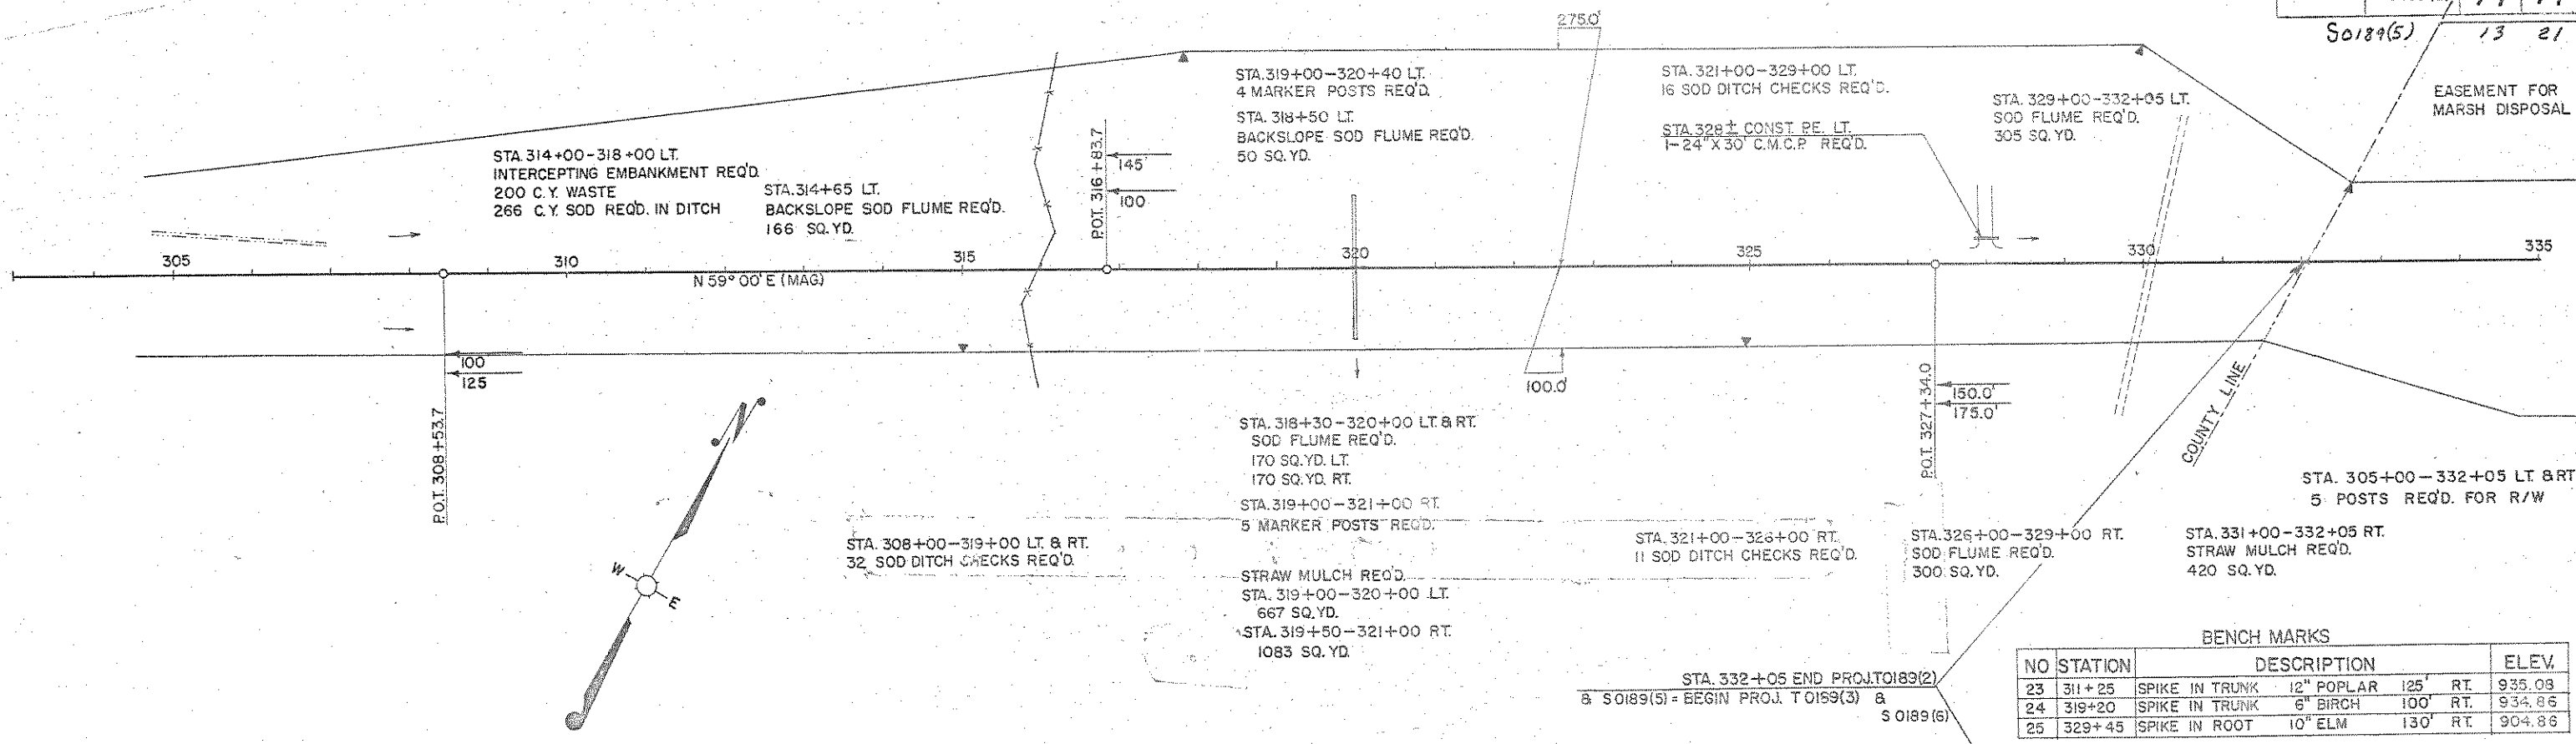

BENCH MARKS

NO	STATION	DESCRIPTION	ELEV.
23	311+25	SPIKE IN TRUNK 12" POPLAR 125' RT.	935.08
24	319+20	SPIKE IN TRUNK 6" BIRCH 100' RT.	934.86
25	329+45	SPIKE IN ROOT 10" ELM 130' RT.	904.86

PROFILE  
 SURVEYED  
 ADJUSTED  
 RT. BY  
 M.S.H.  
 NO. 8576

