


D.P.R. DIVISION	PROJECT	SHEET NUMBER	TOTAL SHEETS
4	T 0189(3)	4	30

50189(6) 17 21

STA 345+00-347+00 LT.
OBLITERATE OLD RD.
2.2 STA.

STA 332+05-350+00 LT & RT
8 POSTS REQ'D. FOR R/W

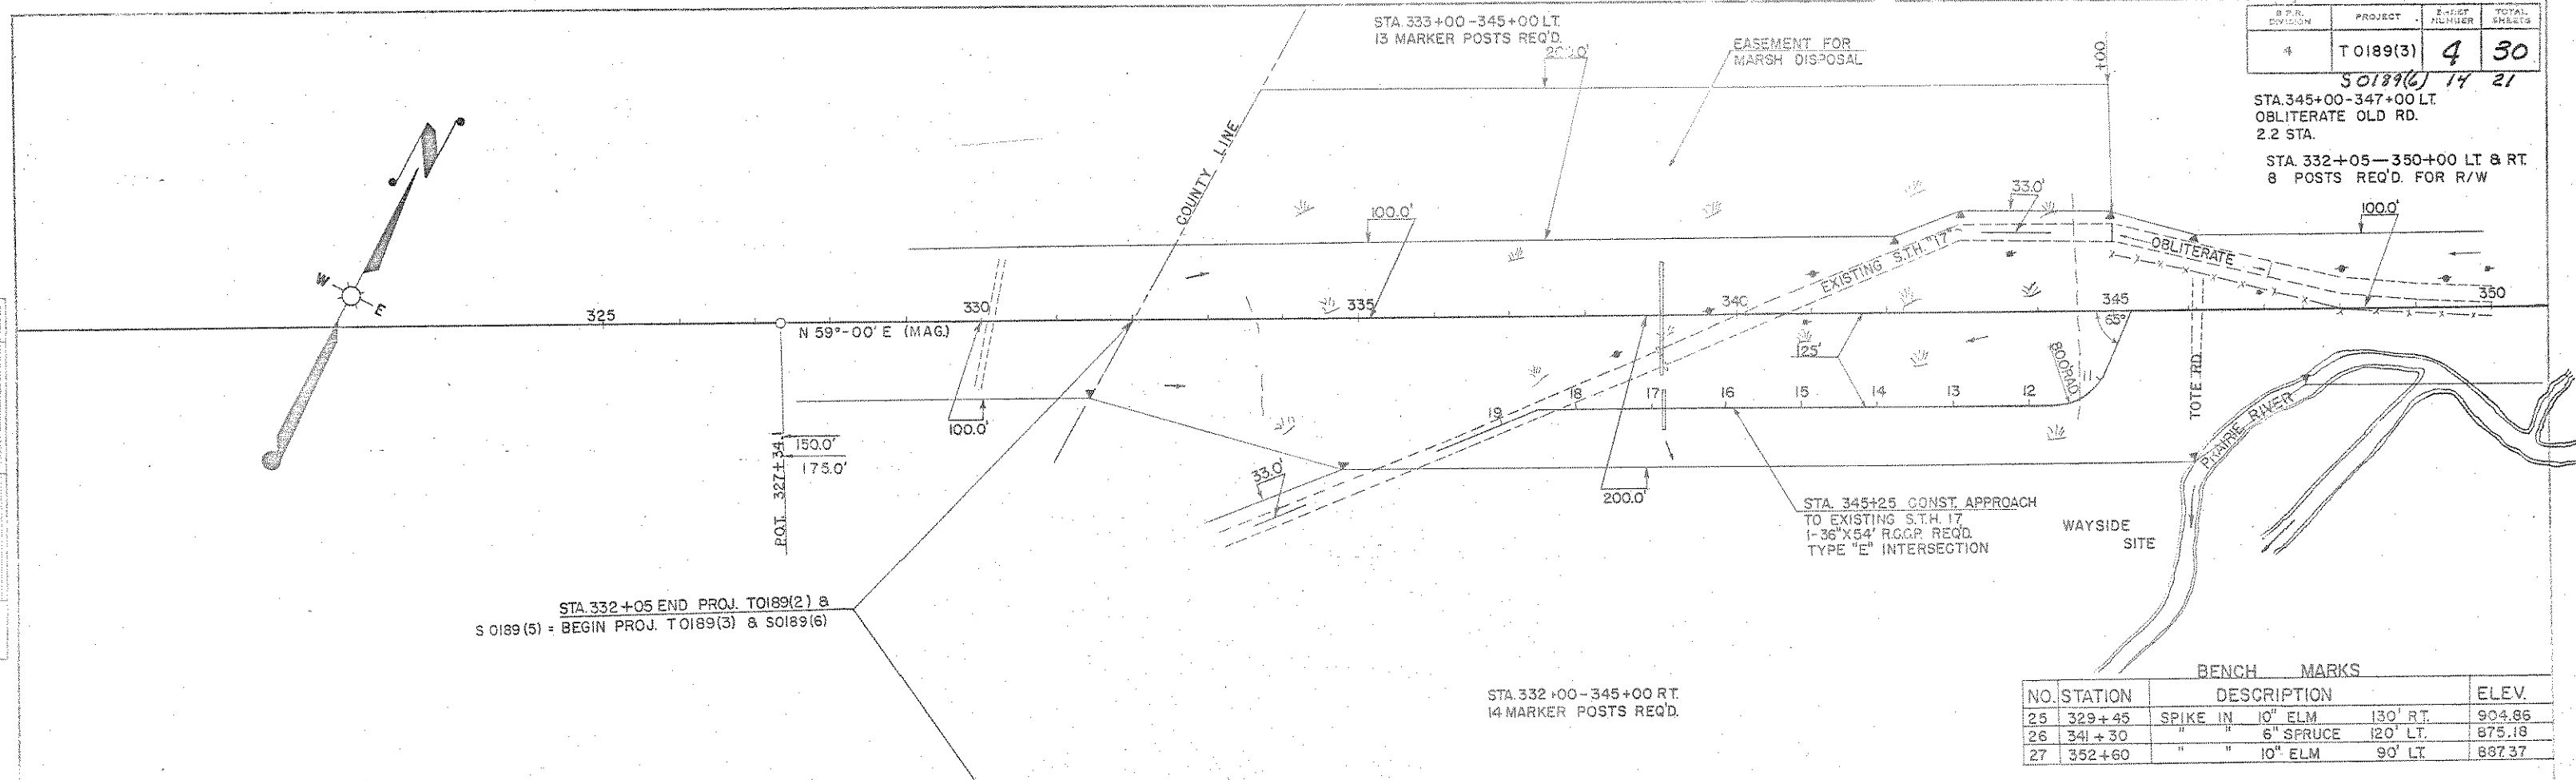


STA 332+05 END PROJ. T0189(2) &
S 0189(5) = BEGIN PROJ. T0189(3) & S0189(6)

STA 332+00-345+00 RT.
14 MARKER POSTS REQ'D.

BENCH MARKS			
NO.	STATION	DESCRIPTION	ELEV.
25	329+45	SPIKE IN 10" ELM 130' RT.	904.86
26	341+30	" " 6" SPRUCE 120' LT.	875.18
27	352+60	" " 10" ELM 90' LT.	887.37

NET CENTERLINE LENGTH STA 332+05 - 350+00 = 1795.0 LIN. FT.

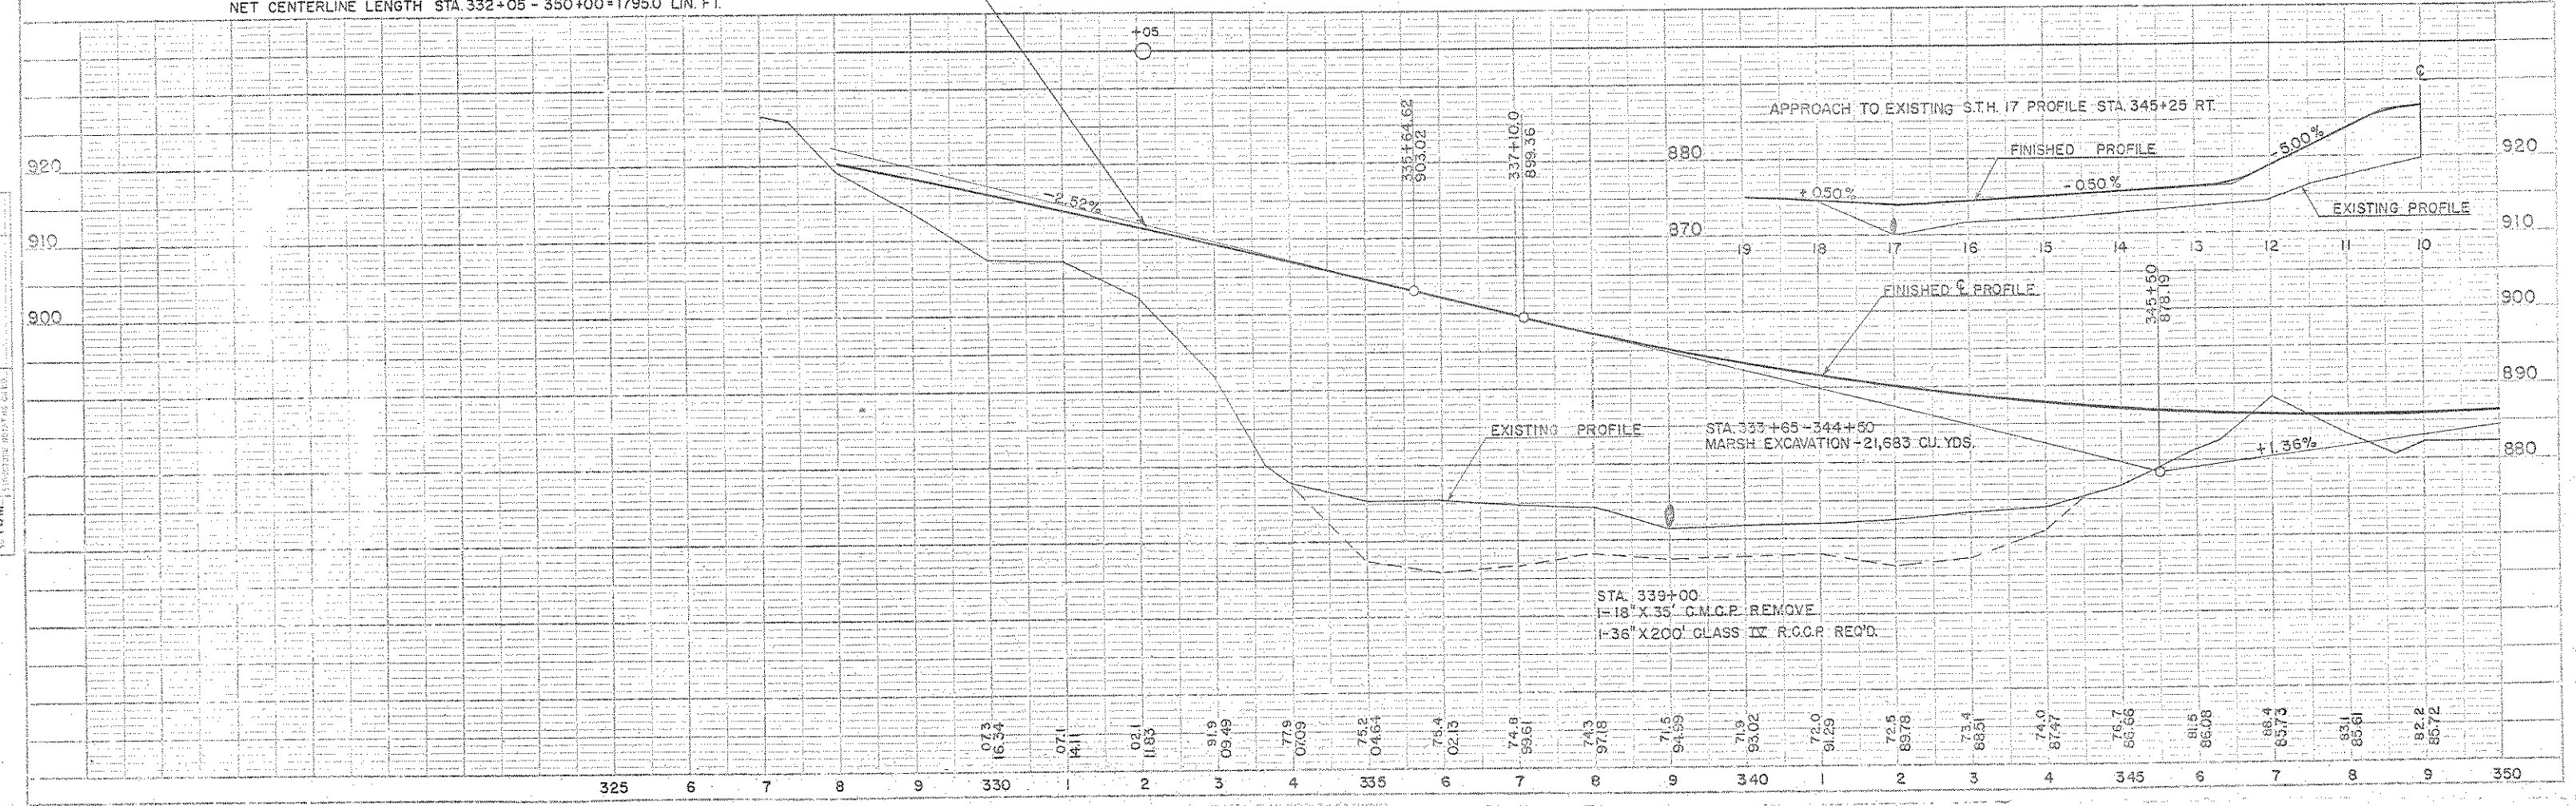

PLAN & PROFILE STA. 332+05 - 350+00

DATE OF SURVEY: 10/1/00
BY: M.S.H.
SCALE: AS SHOWN
PROJECT: T 0189(3)

DATE OF SURVEY: 10/1/00
BY: M.S.H.
SCALE: AS SHOWN
PROJECT: T 0189(3)