

DIVISION	PROJECT	SHEET NUMBER	TOTAL SHEETS
4	T 0189 (3)	6	30

50189(6) 16 21

STA. 384+44-386+20 LT.
SOD FLUME REQ'D.
276 SQ. YD.

PI - 394+24.2
Δ - 62°47' LT.
D - 1°00'
T - 3,496.2'
L - 6,278.3'
SE - 0.03'/FT.
TRANS - 200'


STA. 387+00-406+00 LT.
26 SOD DITCH CHECKS REQ'D.

STA. 380+00-410+00 LT & RT.
14 POSTS REQ'D. FOR R/W

STA. 408+00
CONST. P.E. LT.
1-24'x30' CM.C.P. REQ'D.

STA. 407+00-409+00 LT.
FILL TO MAINTAIN LONGITUDINAL
DITCH DRAINAGE


DATE	2/25/60
BY	J.S.K.
CHECKED	M.S.H.
DESIGNED	M.S.H.
APPROVED	M.S.H.
SCALE	AS SHOWN
PROJECT	T 0189 (3)
SHEET	6
TOTAL	30

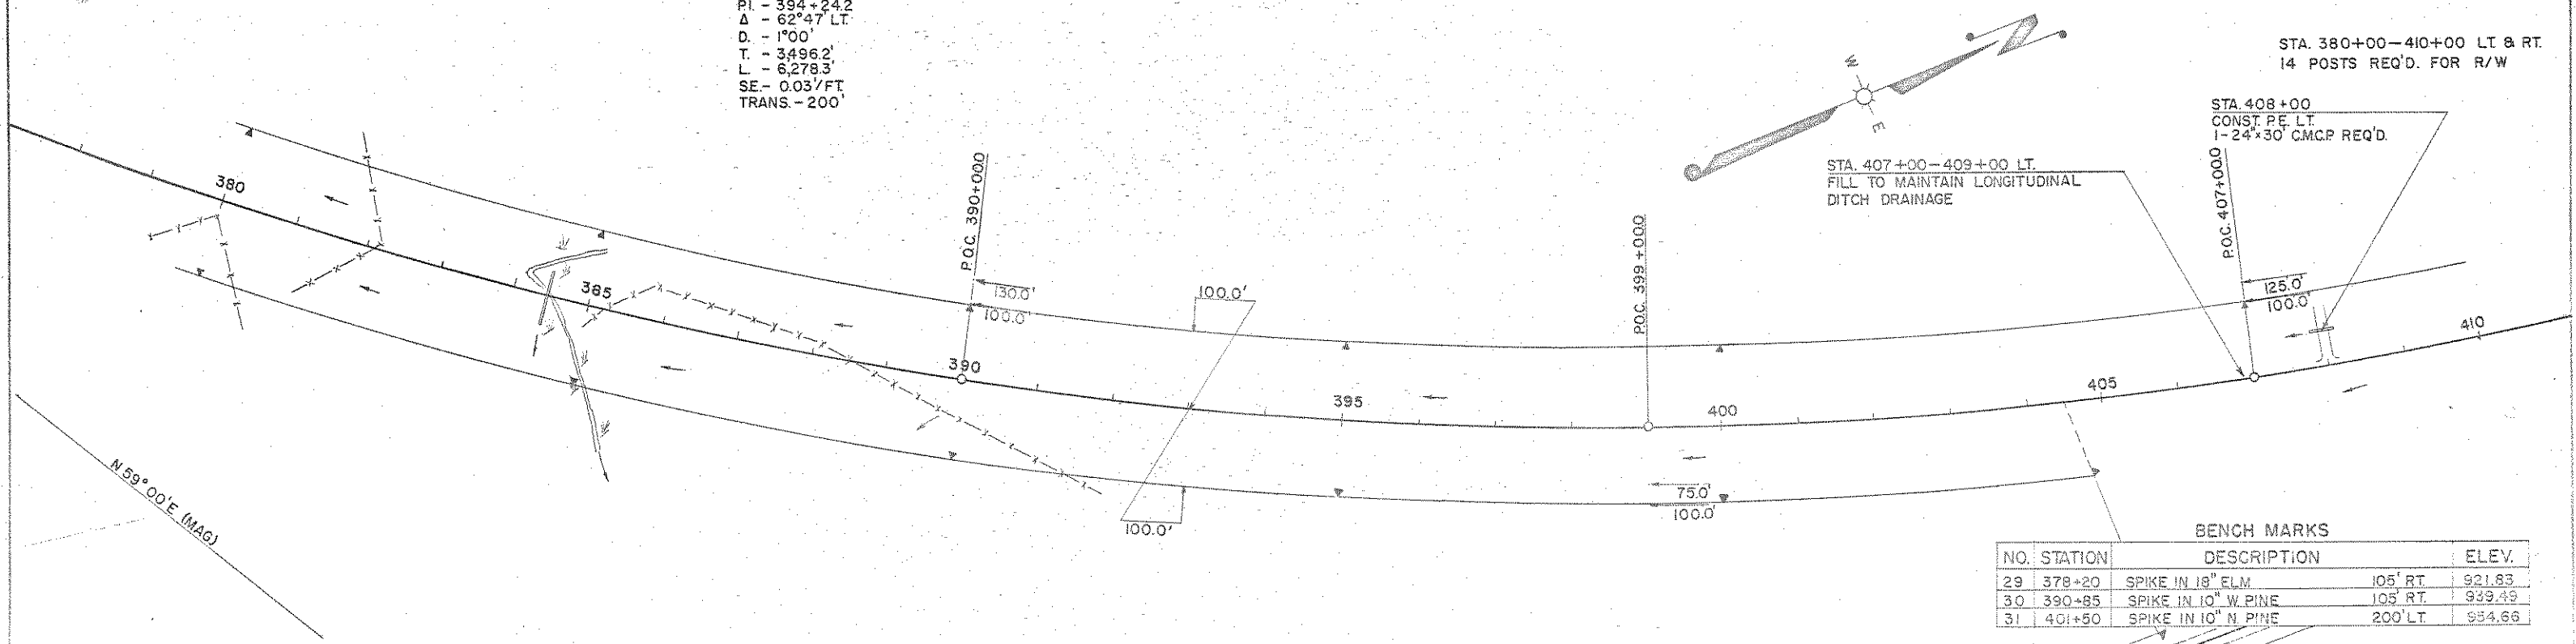

BENCH MARKS

NO.	STATION	DESCRIPTION	ELEV.
29	378+20	SPIKE IN 18" ELM.	105' RT. 921.83
30	390+85	SPIKE IN 10" W. PINE	105' RT. 939.49
31	401+50	SPIKE IN 10" N PINE	200' LT. 954.66

NET CENTERLINE LENGTH STA. 380+00 - 410+00 = 30000 LIN. FT.

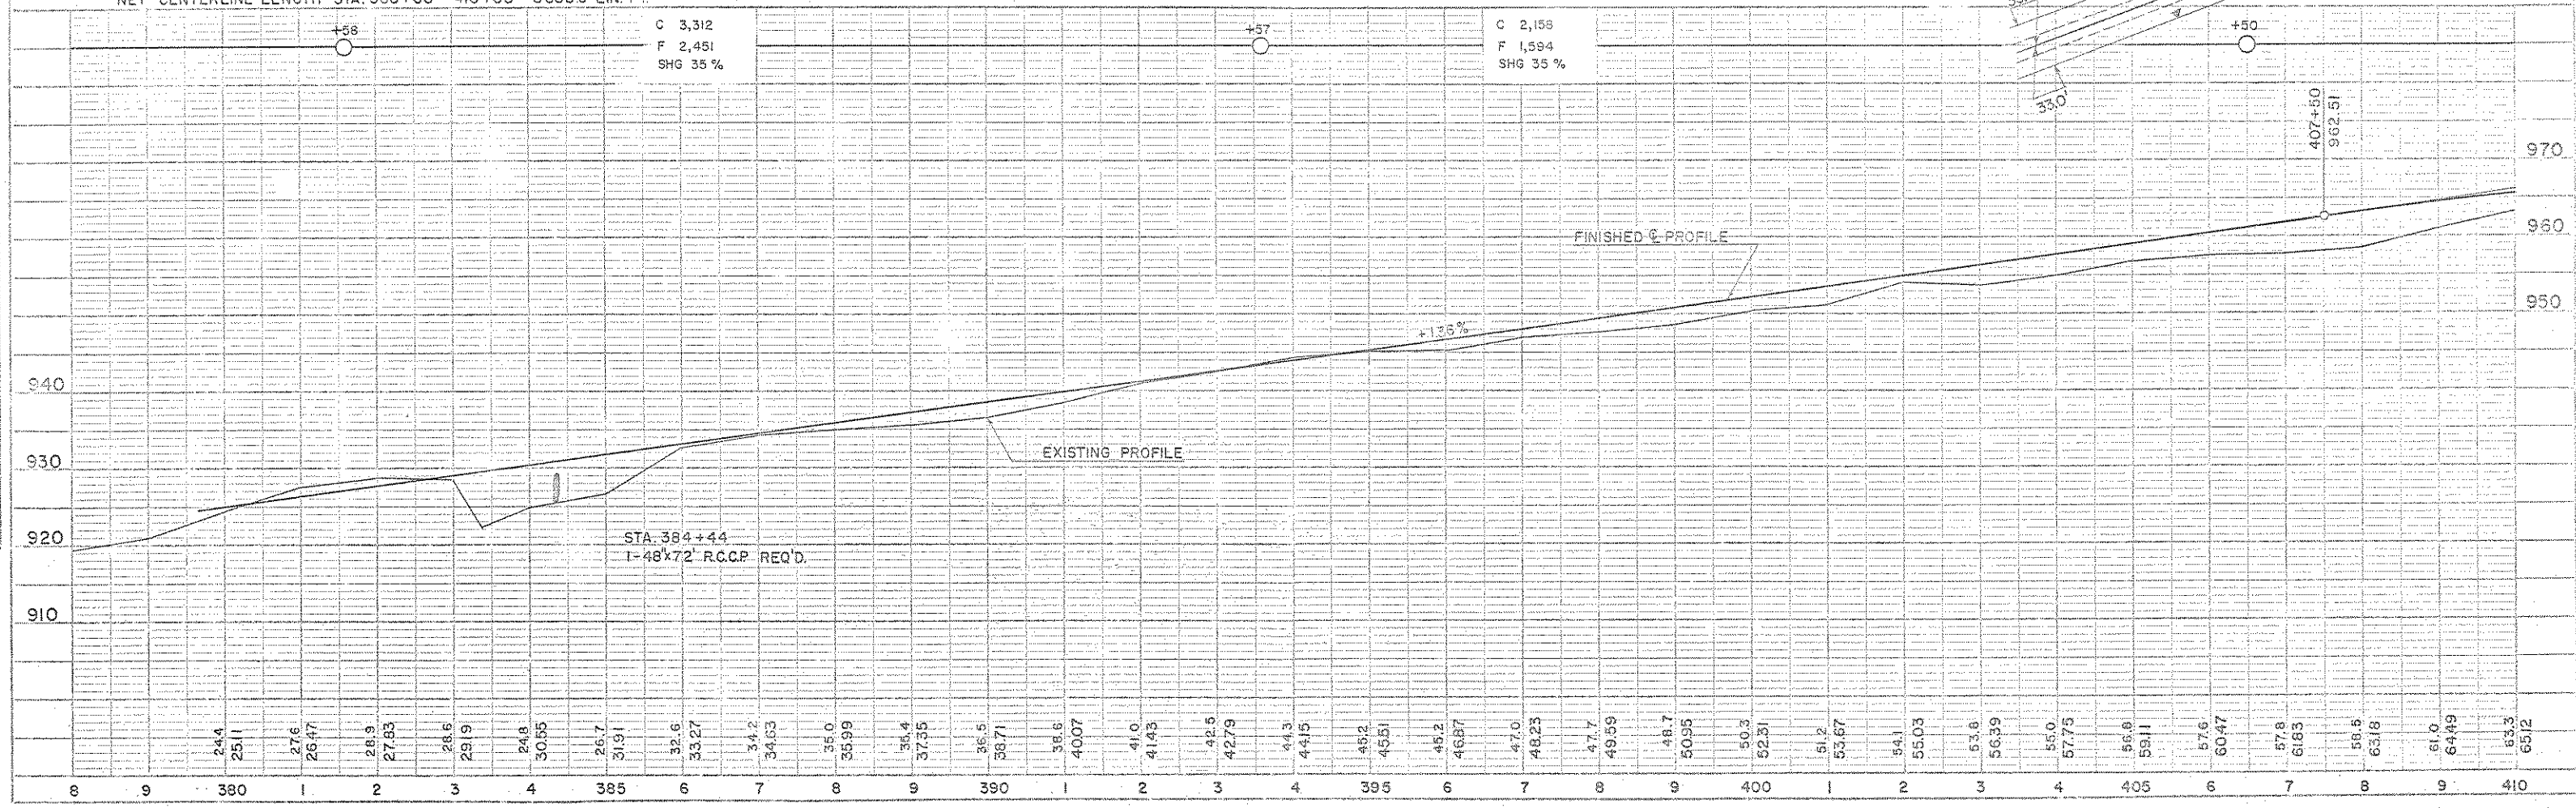

DATE	2/25/60
BY	J.S.K.
CHECKED	M.S.H.
DESIGNED	M.S.H.
APPROVED	M.S.H.
SCALE	AS SHOWN
PROJECT	T 0189 (3)
SHEET	6
TOTAL	30