


SD189(0) 17 21

STA. 410+00-440+00 LT & RT
10 POSTS REQ'D. FOR R/W

STA. 411+00-420+00 LT
10 SOD DITCH CHECKS REQ'D.



PLAN
DATE: 10/20/60
BY: J.S.K. E.Y.
CHECKED: R.P.D.
SCALE: AS SHOWN
SHEET NO. 7 OF 30

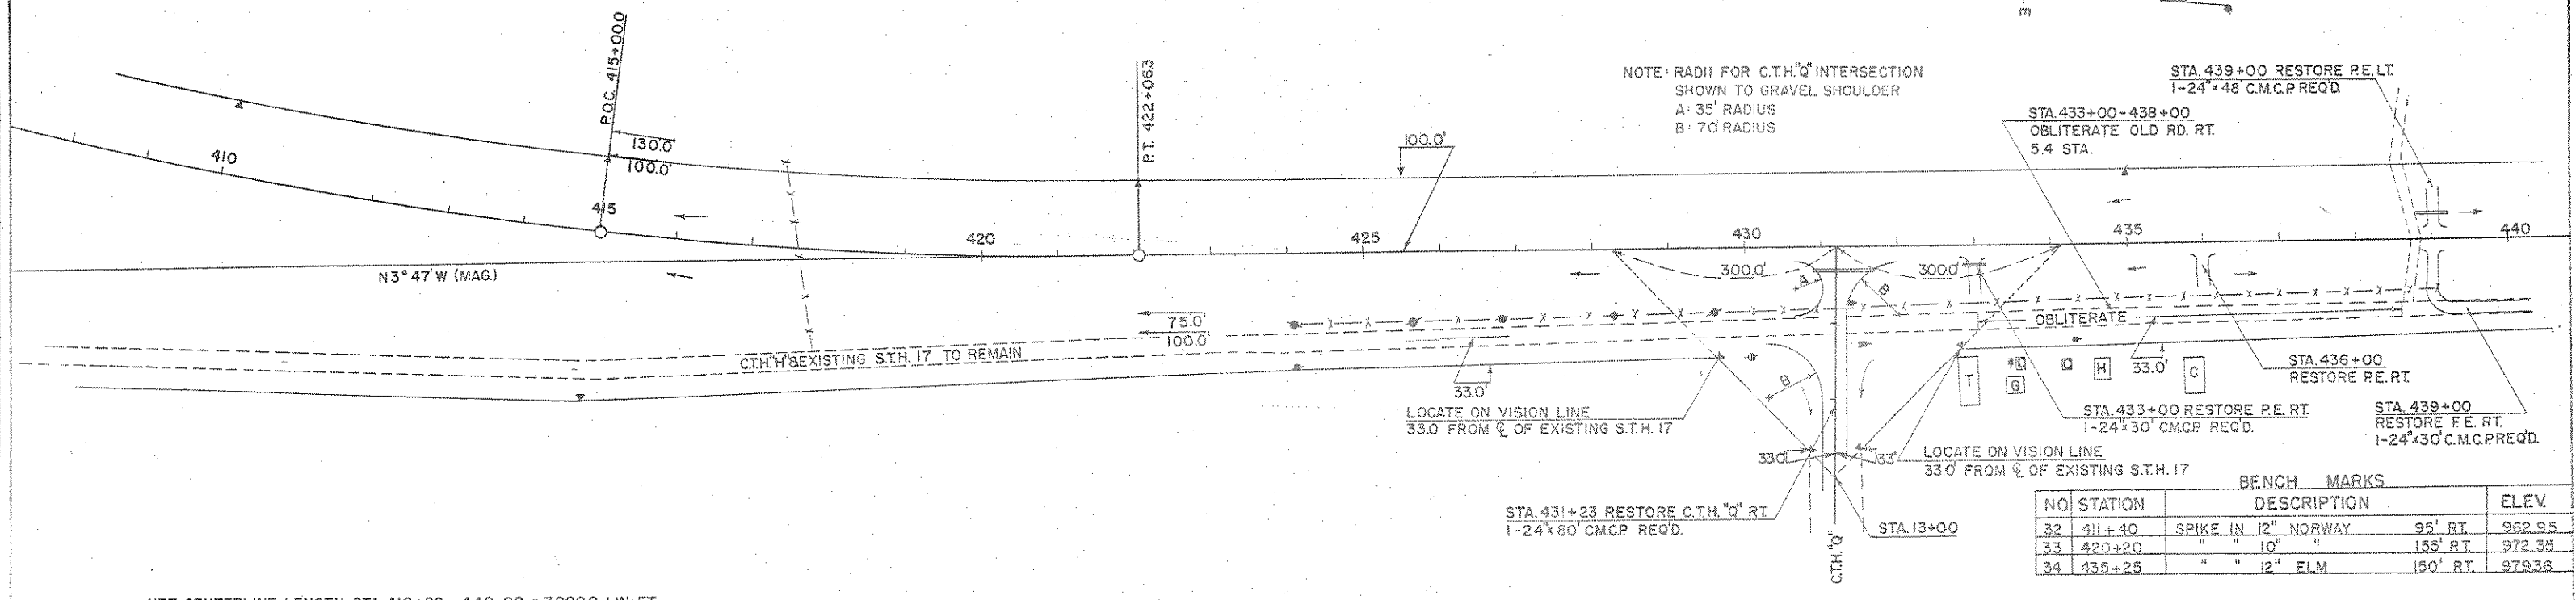

BENCH MARKS

NO.	STATION	DESCRIPTION	ELEV.
32	411+40	SPIKE IN 12" NORWAY	95' RT. 962.95
33	420+20	" " 10" "	155' RT. 972.35
34	435+25	" " 12" ELM	150' RT. 979.36

NET CENTERLINE LENGTH STA. 410+00 - 440+00 = 3000.0 LIN. FT.

C 4,057
F 3,002
SHG 35%

C 2,107
F 1,559
SHG 35%

PROFILE
DATE: 10/20/60
BY: J.S.K. E.Y.
CHECKED: R.P.D.
SCALE: AS SHOWN
SHEET NO. 7 OF 30

