


S.W.R. DIVISION	PROJECT	SHEET NUMBER	TOTAL SHEETS
4	T0189(2)	6	41

50189(5) 5 21

STA. 65+00 - 95+00 LT. & RT.
9 POSTS REQ'D. FOR R/W

DATE	BY	REVISION
7/0	J.S.K.	1. SURVEYED
8/0	M.S.H.	2. PLOTTED
9/0	P.M.J.	3. ALIGNMENT CHECKED
0/0	M.S.H.	4. RT. OF WAY CHECKED

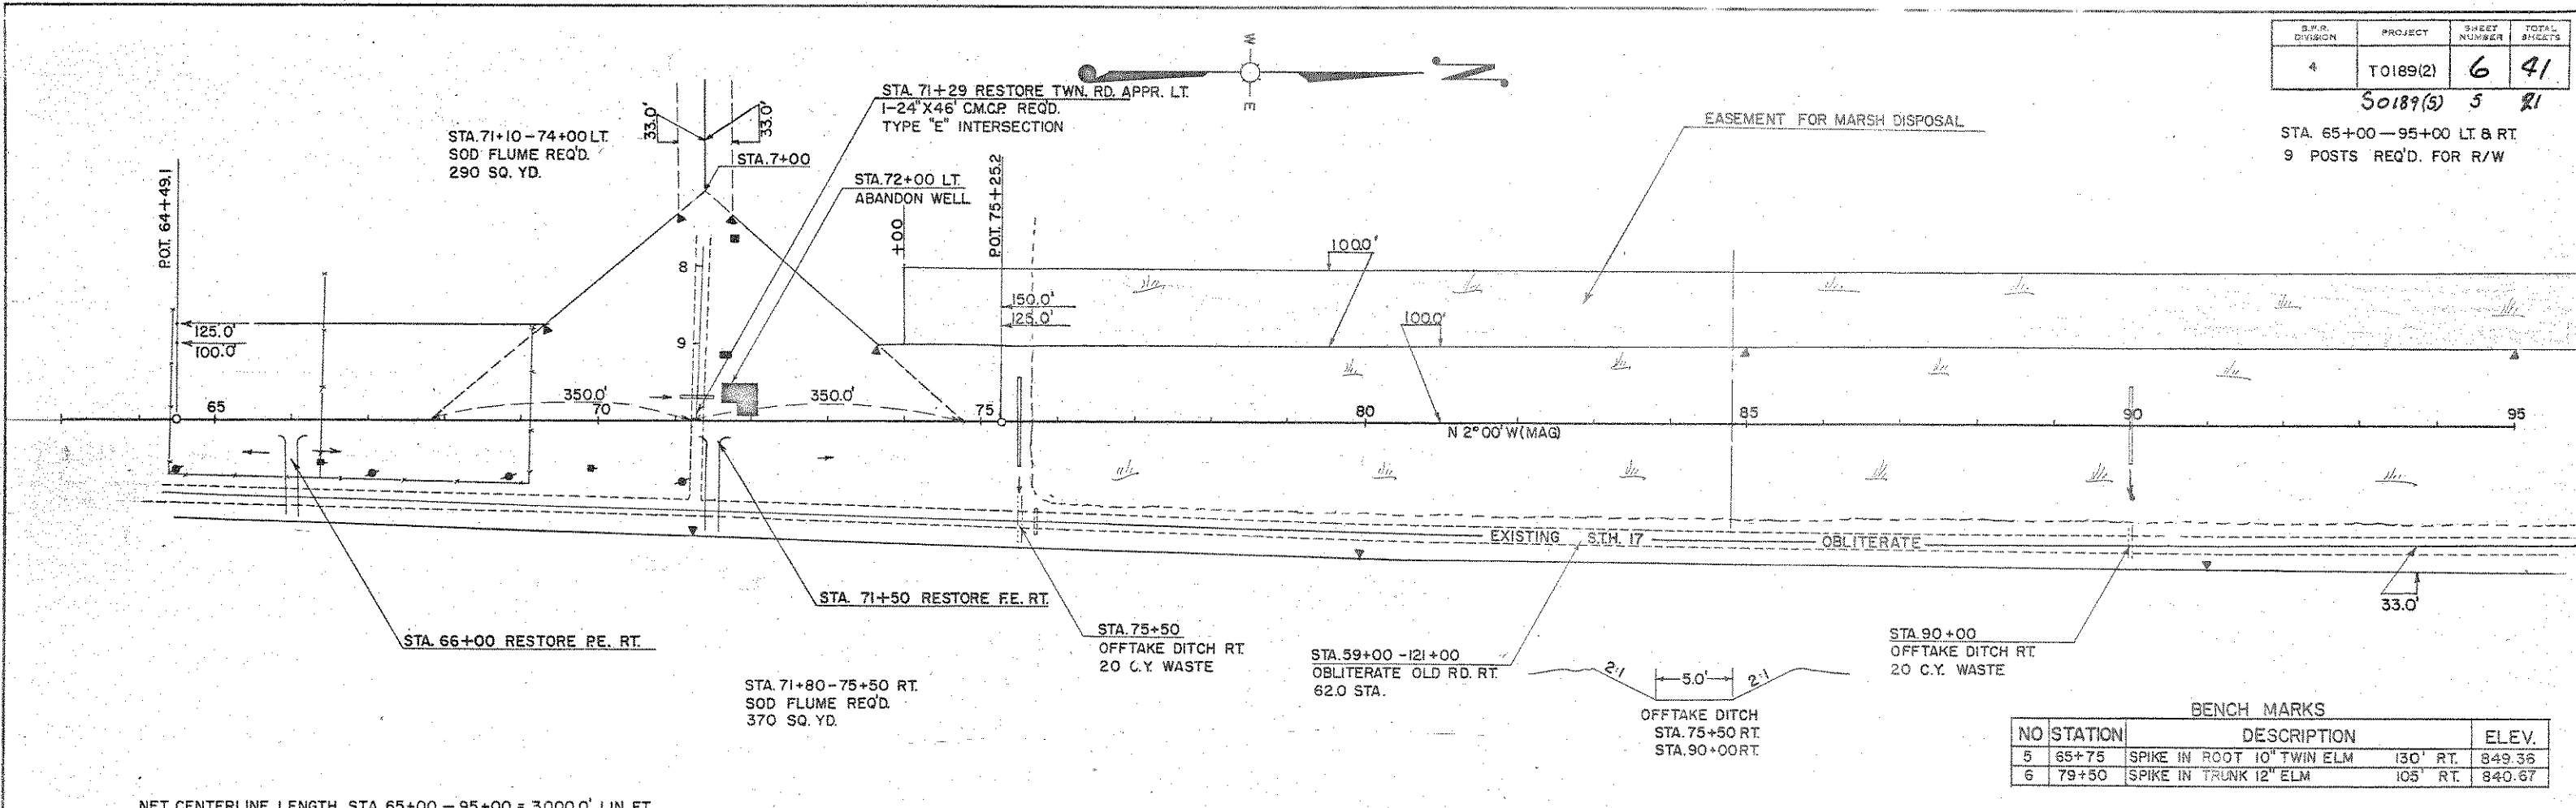

BENCH MARKS			
NO	STATION	DESCRIPTION	ELEV.
5	65+75	SPIKE IN ROOT 10\"/>	

NET CENTERLINE LENGTH STA. 65+00 - 95+00 = 3000.0' LIN. FT.

DATE	BY	REVISION
5/7	J.S.K.	1. SURVEYED
6/0	M.S.H.	2. PLOTTED
6/0	P.M.J.	3. CHANGES CHECKED
6/0	M.S.H.	4. STATIONING NOTATIONS CHG'D.

