


B.P.R. DIVISION	PROJECT	SHEET NUMBER	TOTAL SHEETS
4	T 0189(2)	5	41

5 0189(5) 8 21

STA. 155+00-185+00 LT. & RT.
13 POSTS REQ'D. FOR R/W

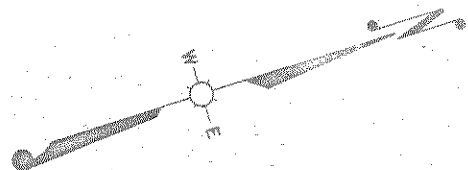

STA. 175+00-177+00 LT. & RT.
6 SOD DITCH CHECKS REQ'D.

STA. 177+00-182+00 LT.
SOD FLUME REQ'D.
500. SQ. YD.

STA. 177+00 CONST. F.E. LT.
1-24' X 30' C.M.C.P. REQ'D.

STA. 182+52 RESTORE
TWN. RD. APPR. LT.
TYPE "E" INTERSECTION

STA. 163+65 - 165+30 LT.
STRAW MULCH REQ'D.
825 SQ. YD.

STA. 164+00 - 165+50 LT.
4 MARKER POSTS REQ'D.

STA. 162+80-166+80 LT. & RT.
SOD FLUME REQ'D.
400 SQ. YD. LT.
400 SQ. YD. RT.

STA. 155+00 CONST. PE. RT.
1-24' X 30' CMCP REQ'D.

STA. 146+00-184+00
OBLITERATE OLD RD. RT.
40.0 STA.

STA. 168+45 CONST. TWN. RD. APPR. RT.
TYPE "E" INTERSECTION

STA. 177+00-180+00 RT.
SOD FLUME REQ'D.
300 SQ. YD.


STA. 163+65-165+30 RT.
STRAW MULCH REQ'D.
917 SQ. YD.

STA. 163+50 - 165+50 RT.
5 MARKER POSTS REQ'D.

STA. 168+45 TWN. RD. RT.
STA. 10 +50-15+50 LT. & RT.
STRAW MULCH REQ'D.
2778 SQ. YD.

BENCH MARKS			
NO	STATION	DESCRIPTION	ELEV.
11	163+30	SPIKE IN TRUNK 18" HARD MAPLE 200' LT.	910.27
12	175+80	SPIKE IN TRUNK 12" MAPLE 150' LT.	912.35

NET CENTERLINE LENGTH STA. 155+00-185+00 = 3000.0 LIN. FT.

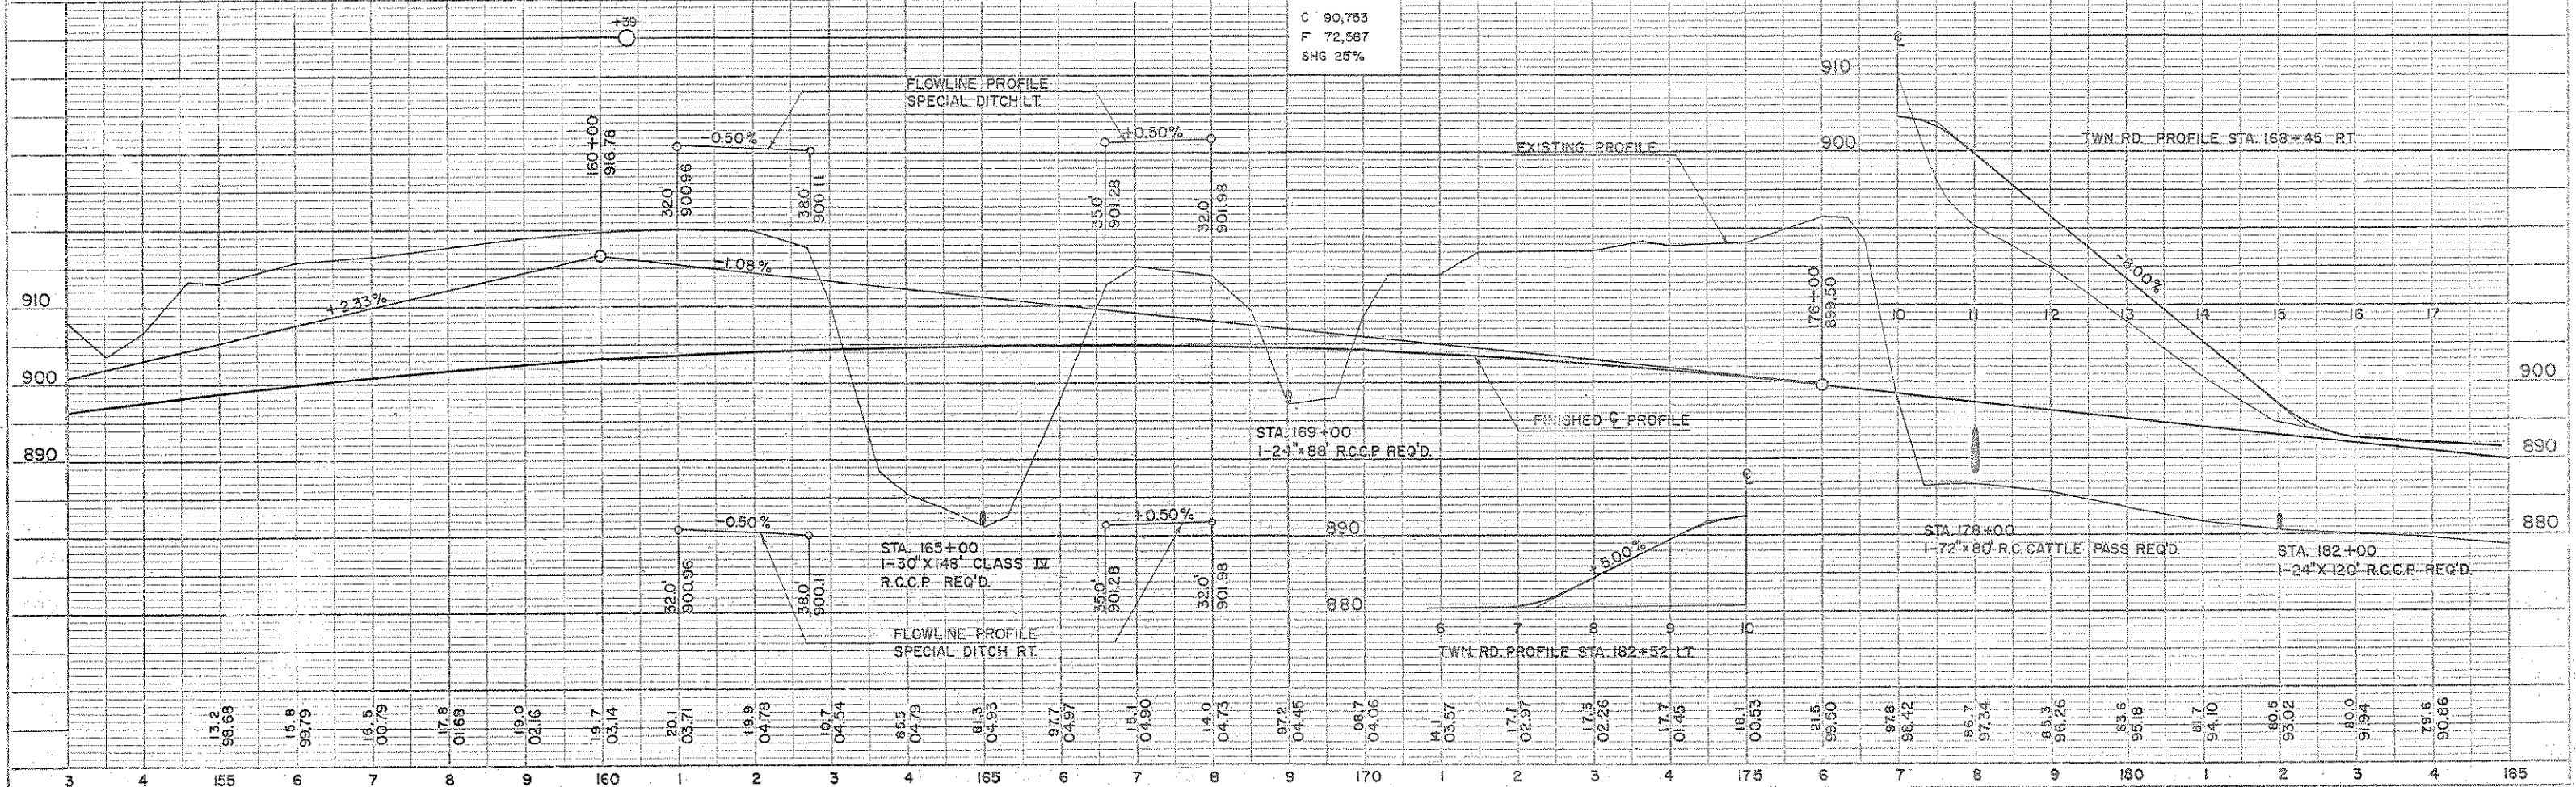

PLAN
DRAWN BY: M.S.H.
CHECKED BY: M.S.H.
DATE: 10/1/50
NO. 8576

PROFILE
DRAWN BY: M.S.H.
CHECKED BY: M.S.H.
DATE: 10/1/50
NO. 8576