
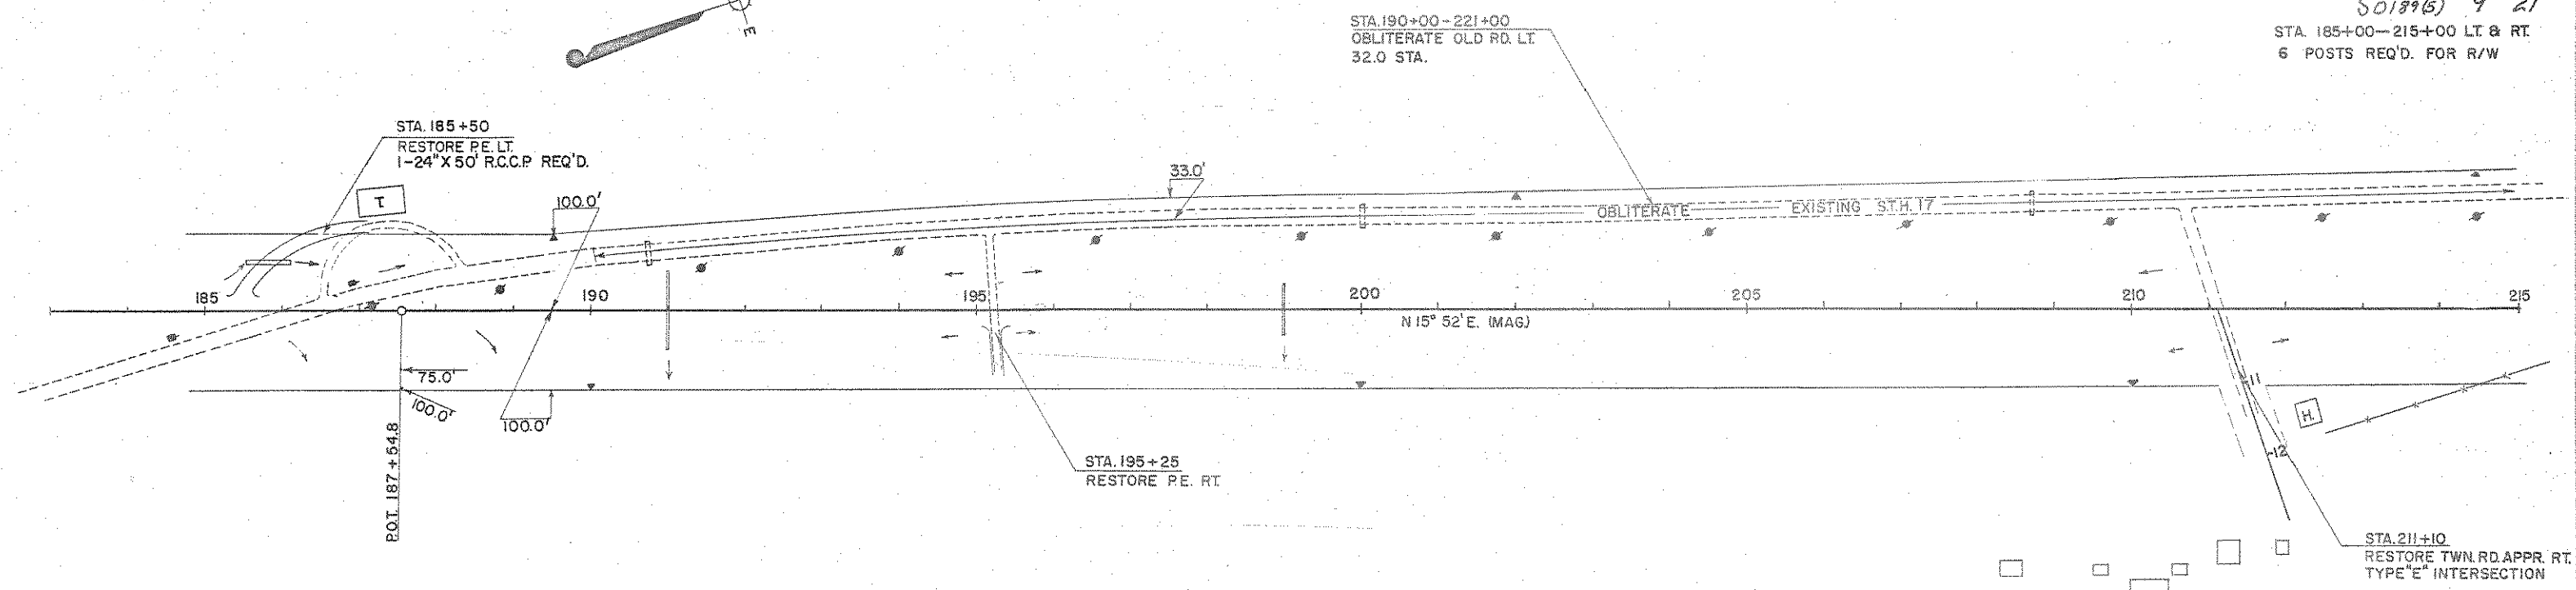


S.P.R. DIVISION	PROJECT	SHEET NUMBER	TOTAL SHEETS
4	T 0189(2)	10	41
		50189(5)	9 21


STA. 185+00-215+00 LT. & RT.  
6 POSTS REQ'D. FOR R/W

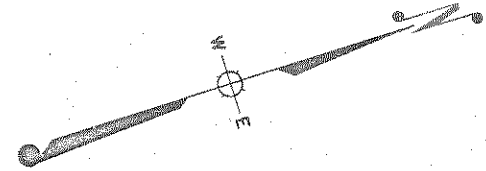

BENCH MARKS

NO	STATION	DESCRIPTION	ELEV.
13	186+60	SPIKE IN TRUNK 14" HARD MAPLE 115' LT.	882.09
14	196+75	SPIKE IN ROOT 18" ELM 150' LT.	882.62
15	212+50	SPIKE IN TRUNK 24" MAPLE 130' LT.	889.90

NET CENTERLINE LENGTH STA. 185+00 - 215+00 = 3000.0 LIN. FT.

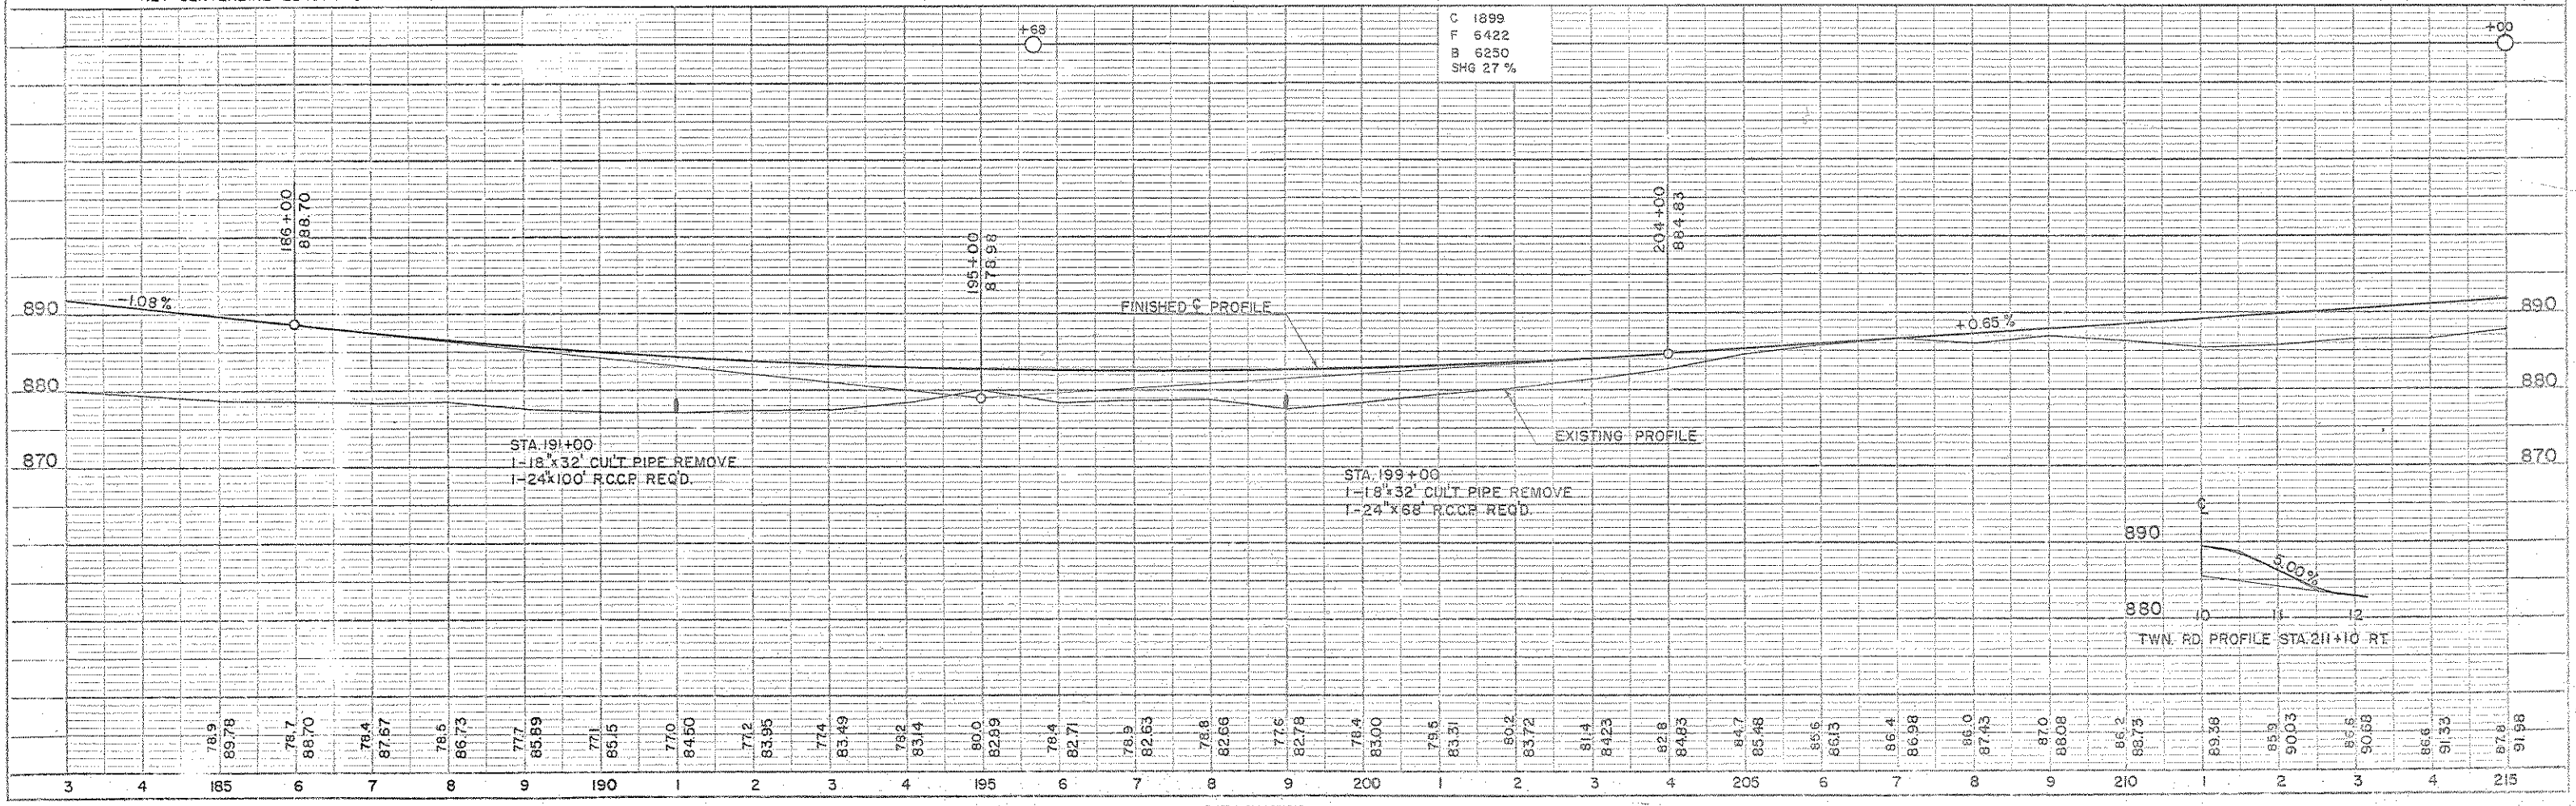

PLAN  
DATE BOOK  
PLANNING SHEET  
NO. 8576

PROFILE  
DATE BOOK  
PLANNING SHEET  
NO. 8576