


STATE PROJECT NUMBER	SHEET NO.
9031-3-71	5.7
PLAN & PROFILE	
STA. 720+00 - STA. 750+00	
FOR	
S.T.H. 17	LINCOLN COUNTY

P.I. 18+98  
 Δ 21°00'  
 D. 12°30'  
 T. 84.95'  
 L. 168.0'

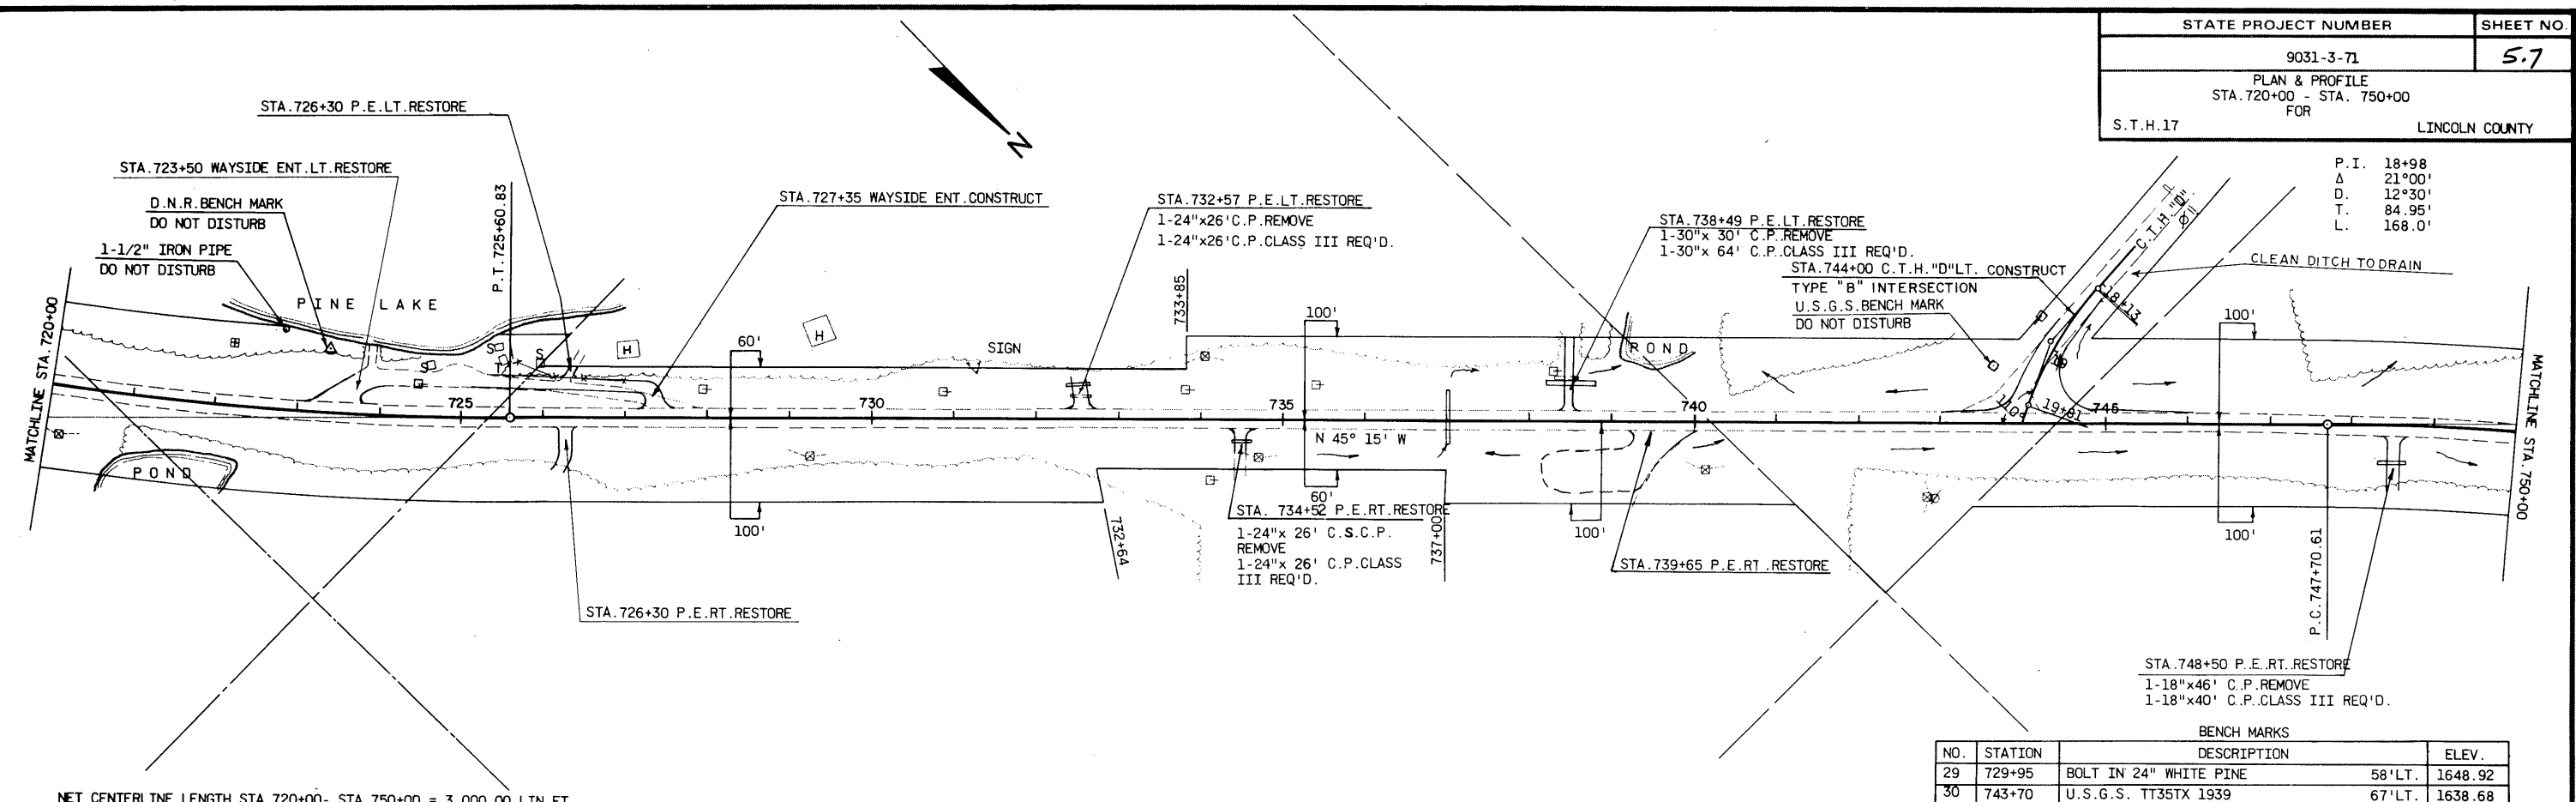

NET CENTERLINE LENGTH STA. 720+00 - STA. 750+00 = 3,000.00 LIN. FT.

BENCH MARKS			
NO.	STATION	DESCRIPTION	ELEV.
29	729+95	BOLT IN 24" WHITE PINE	58'LT. 1648.92
30	743+70	U.S.G.S. TT35TX 1939	67'LT. 1638.68

