


STATE PROJECT NUMBER	SHEET NO.
9031-3-71	5.8
PLAN & PROFILE STA. 750+00 - STA. 780+00 FOR LINCOLN COUNTY	
S.T.H.17	

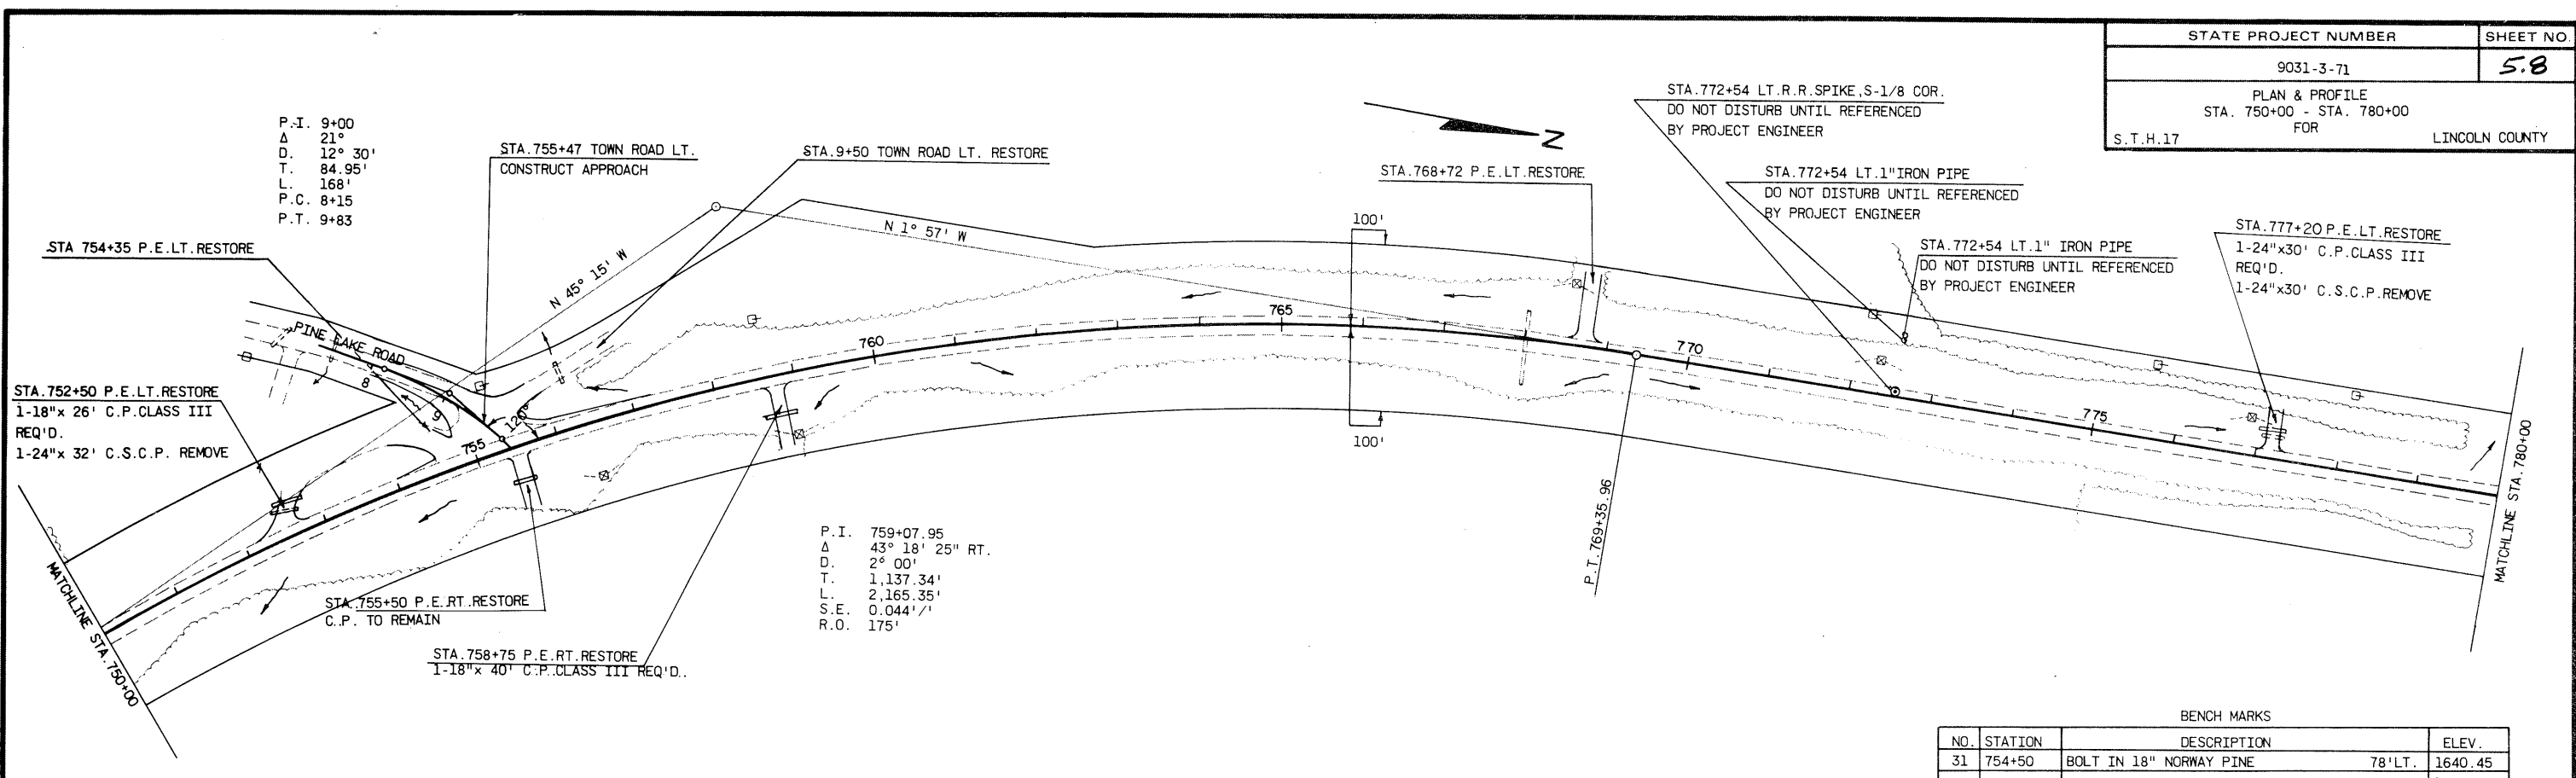

NET CENTERLINE LENGTH STA. 750+00 - STA. 780+00 = 3,000.00 LIN. FT.

BENCH MARKS

NO.	STATION	DESCRIPTION	ELEV.
31	754+50	BOLT IN 18" NORWAY PINE	78' LT. 1640.45
32	766+40	BOLT IN 10" WHITE BIRCH	65' RT. 1667.55
33	777+50	BOLT IN 6" BASSWOOD	58' LT. 1658.98

UNCL.	39,893 CU. YD.
FILL	46,888 CU. YD.
SHG.	25%
BORROW	18,717 CU. YD.

