


NET CENTERLINE LENGTH STA. 630+00 - STA. 660+00 = 3,000.00 LIN. FT.

BENCH MARKS			
NO.	STATION	DESCRIPTION	ELEV.
20	632+50	BOLT IN 8" ASPEN	52' RT. 1670.62
21	642+15	BOLT IN 18" ELM	69' LT. 1677.78
22	654+35	BOLT IN 12" MAPLE	55' RT. 1672.21

UNCL.	6,572	CU. YD.
FILL	7,268	CU. YD.
SHG.	25%	
BORROW	2,513	CU. YD.

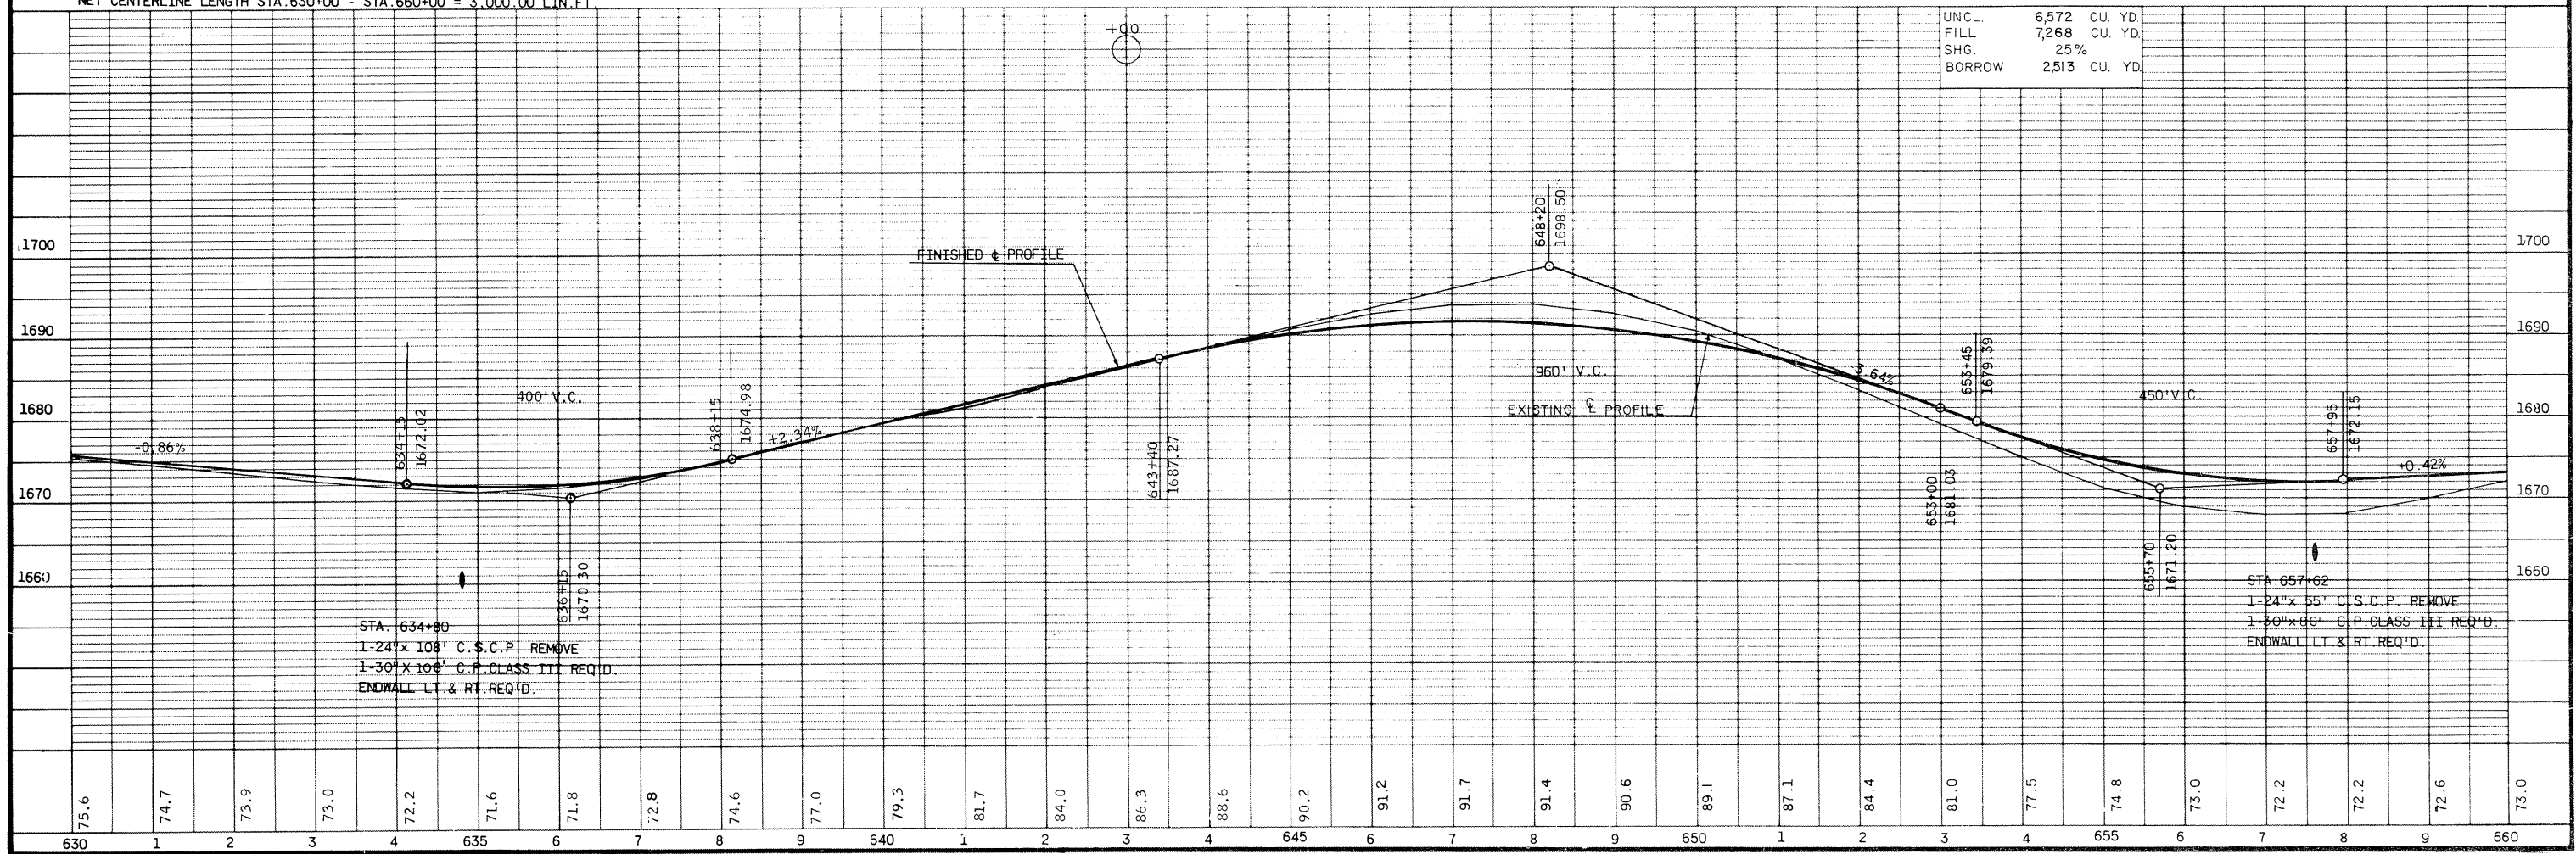

STA. 634+80  
 1-24" x 108" C.S.C.P. REMOVE  
 1-30" x 108" C.P. CLASS III REQ'D.  
 ENDWALL LT. & RT. REQ'D.

STA. 657+62  
 1-24" x 55" C.S.C.P. REMOVE  
 1-30" x 86" C.P. CLASS III REQ'D.  
 ENDWALL LT. & RT. REQ'D.