


DATE	PROJECT NO.	ACRES
7/15/69	9031 1 21	
1/22/70 NC		
4/21/70 NC		
9/21/77 NC	T 0189(12)	4.18
6/16/78		
10/16/86 NC		
1/13/97 NC		
PLAT OF RIGHT OF WAY REQUIRED S.T.H. 17 LINCOLN COUNTY		
0 100 200		
DATE FEB. 26, 1969		
CONTRACT PROJECT		

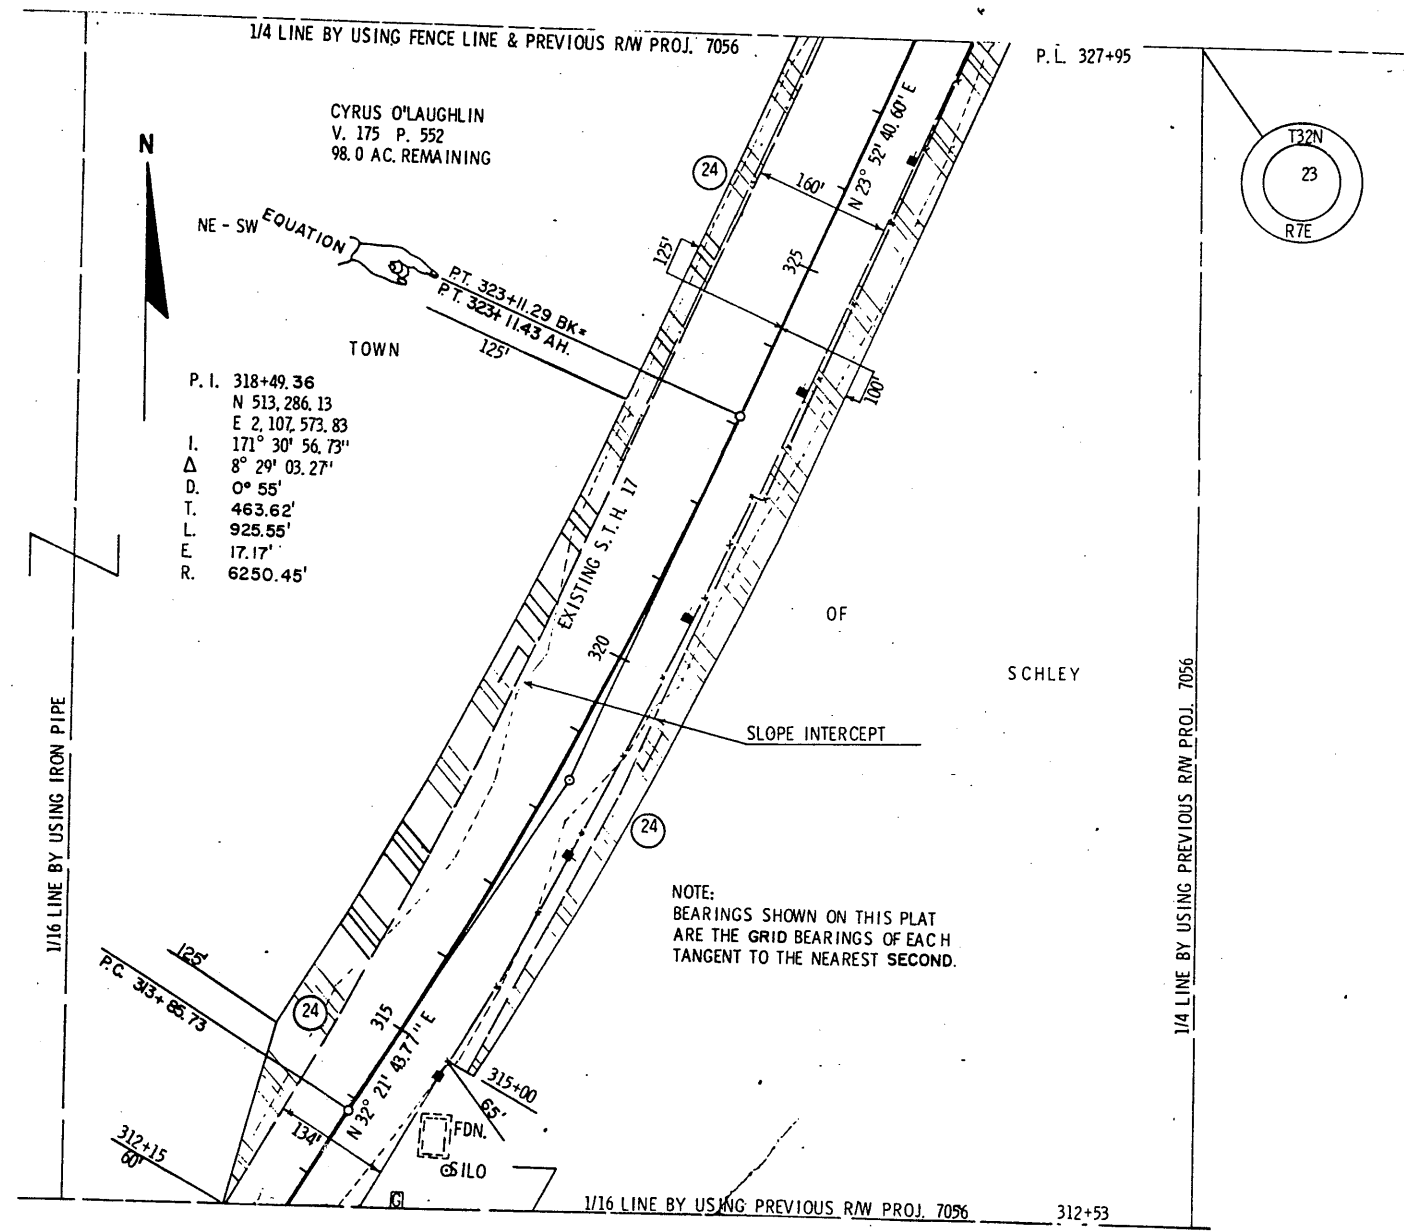

Project No. 9031 1 21
Issue Date T0129 12