


REVISION DATE	PROJECT NO.	ACRES
7/15/69	9031 1 21	
1/22/70 NC	FEDERAL PROJECT DESIGNATION	
4/21/70 NC	T0189(12)	4.19
9/21/71 NC		
6/16/78		
10/16/86 NC	PLAT OF RIGHT OF WAY REQUIRED S.T.H. 17 LINCOLN COUNTY	
1/13/97 NC	0 100 200	
	DATE FEB 26, 1969	
CONST PROJECT		

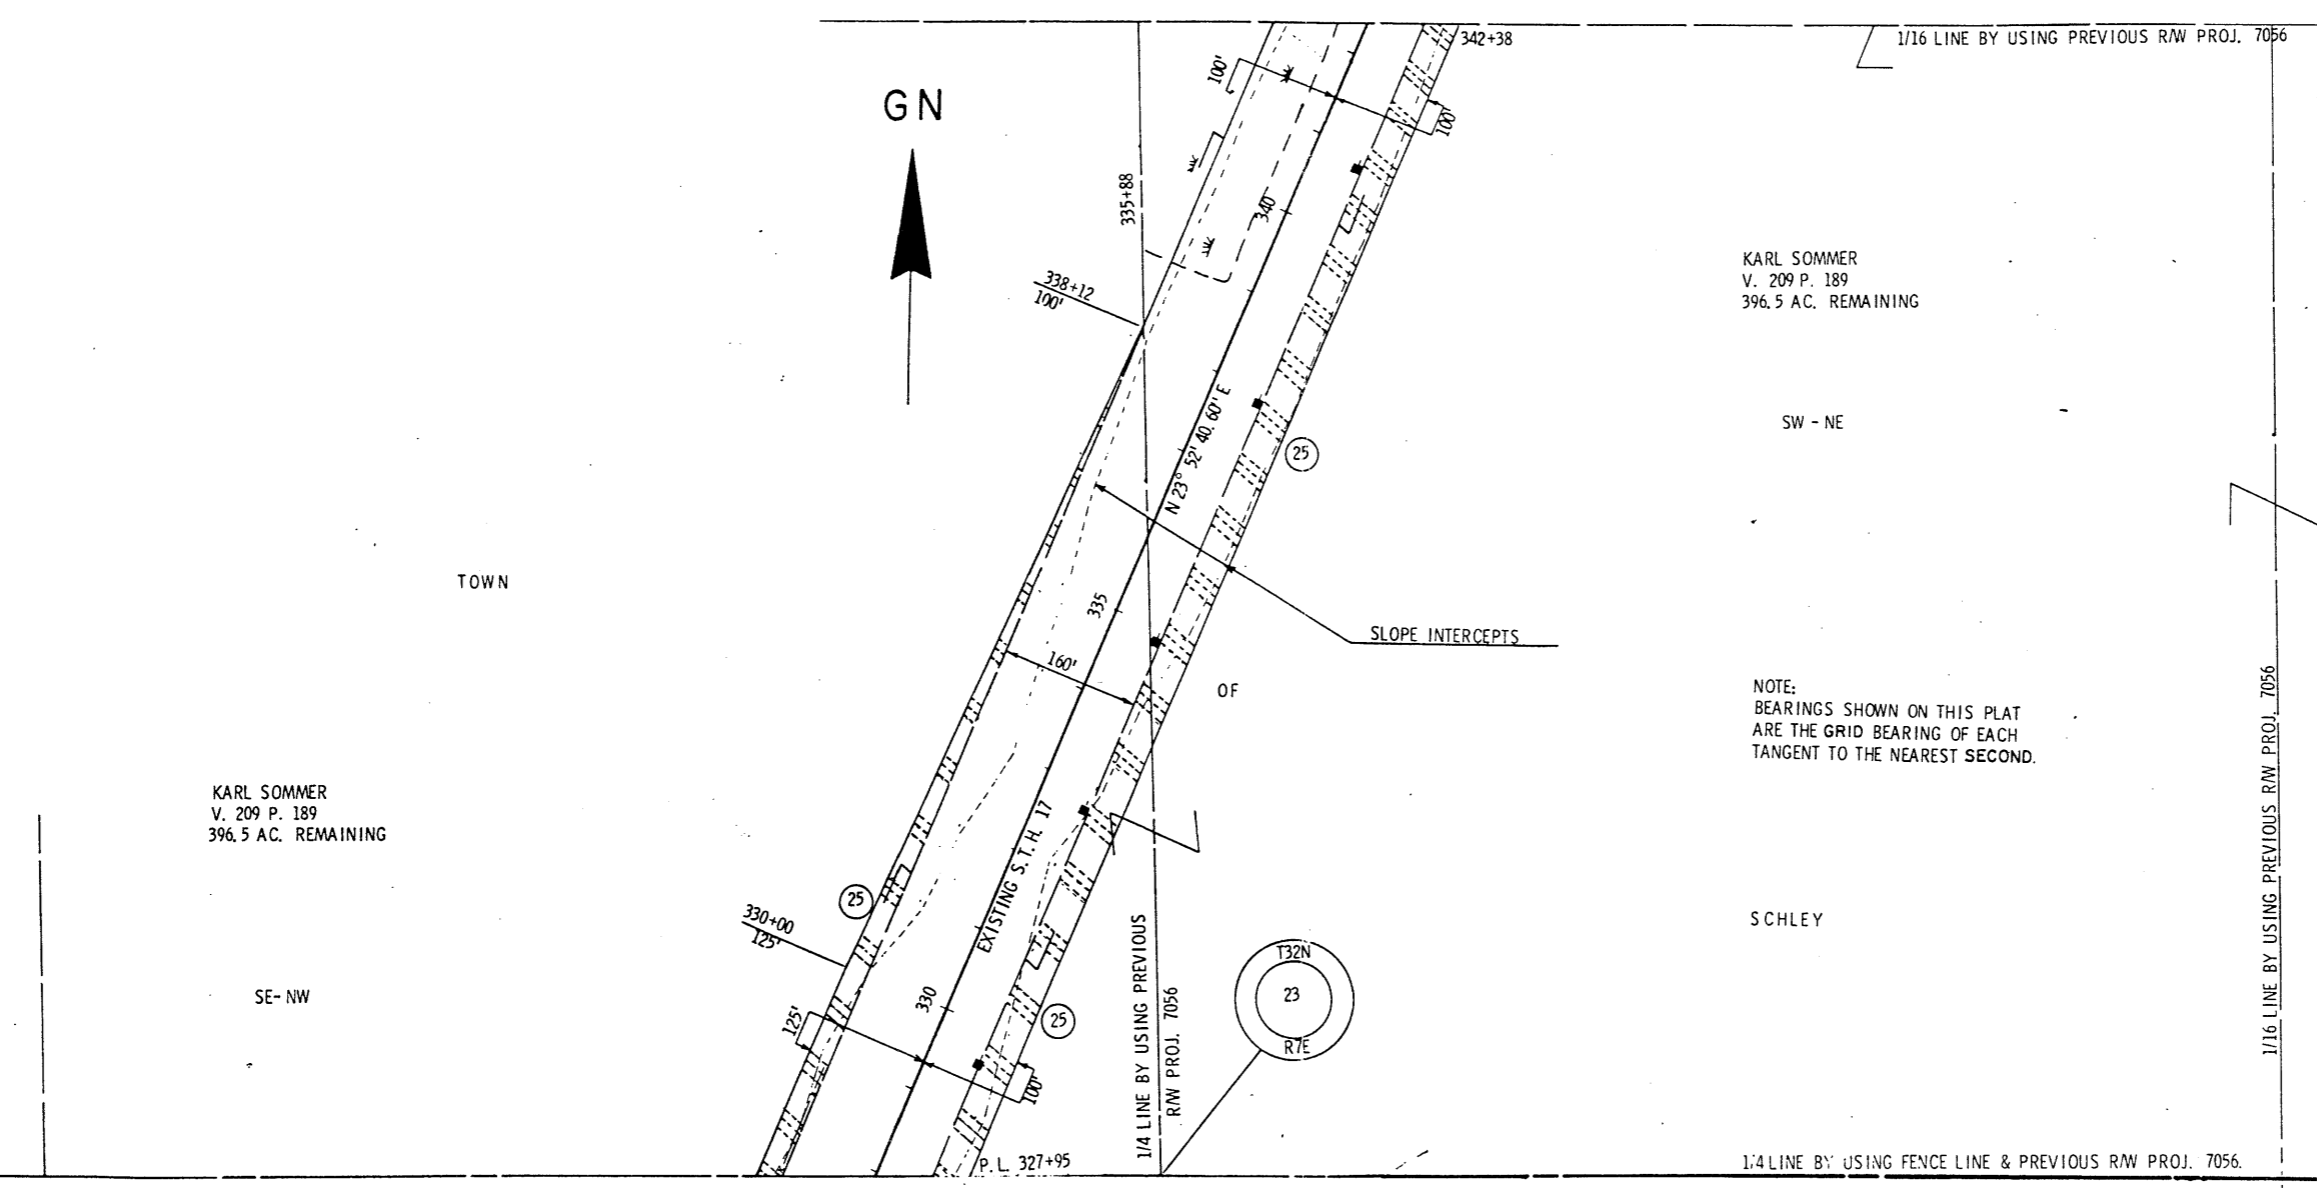

KARL SOMMER
V. 209 P. 189
396.5 AC. REMAINING

KARL SOMMER
V. 209 P. 189
396.5 AC. REMAINING

NOTE:
BEARINGS SHOWN ON THIS PLAT
ARE THE GRID BEARING OF EACH
TANGENT TO THE NEAREST SECOND.

Handwritten signature and date