


REVISION DATE	PROJECT NO	SHEET NUMBER	TOTAL SHEETS
7/15/69	9031 1 21		
1/22/70 NC	FEDERAL PROJECT DESIGNATION		
4/21/70 NC	T 0189(12)	4.22	
3/21/71 NC			
6/16/78 NC	PLAT OF RIGHT OF WAY REQUIRED		
10/16/86 NC	S. T. H. 17 LINCOLN COUNTY		
1/13/97			
	SCALE	0	100
			200'
	DATE	FEB. 26, 1969	
CONST. PROJECT			

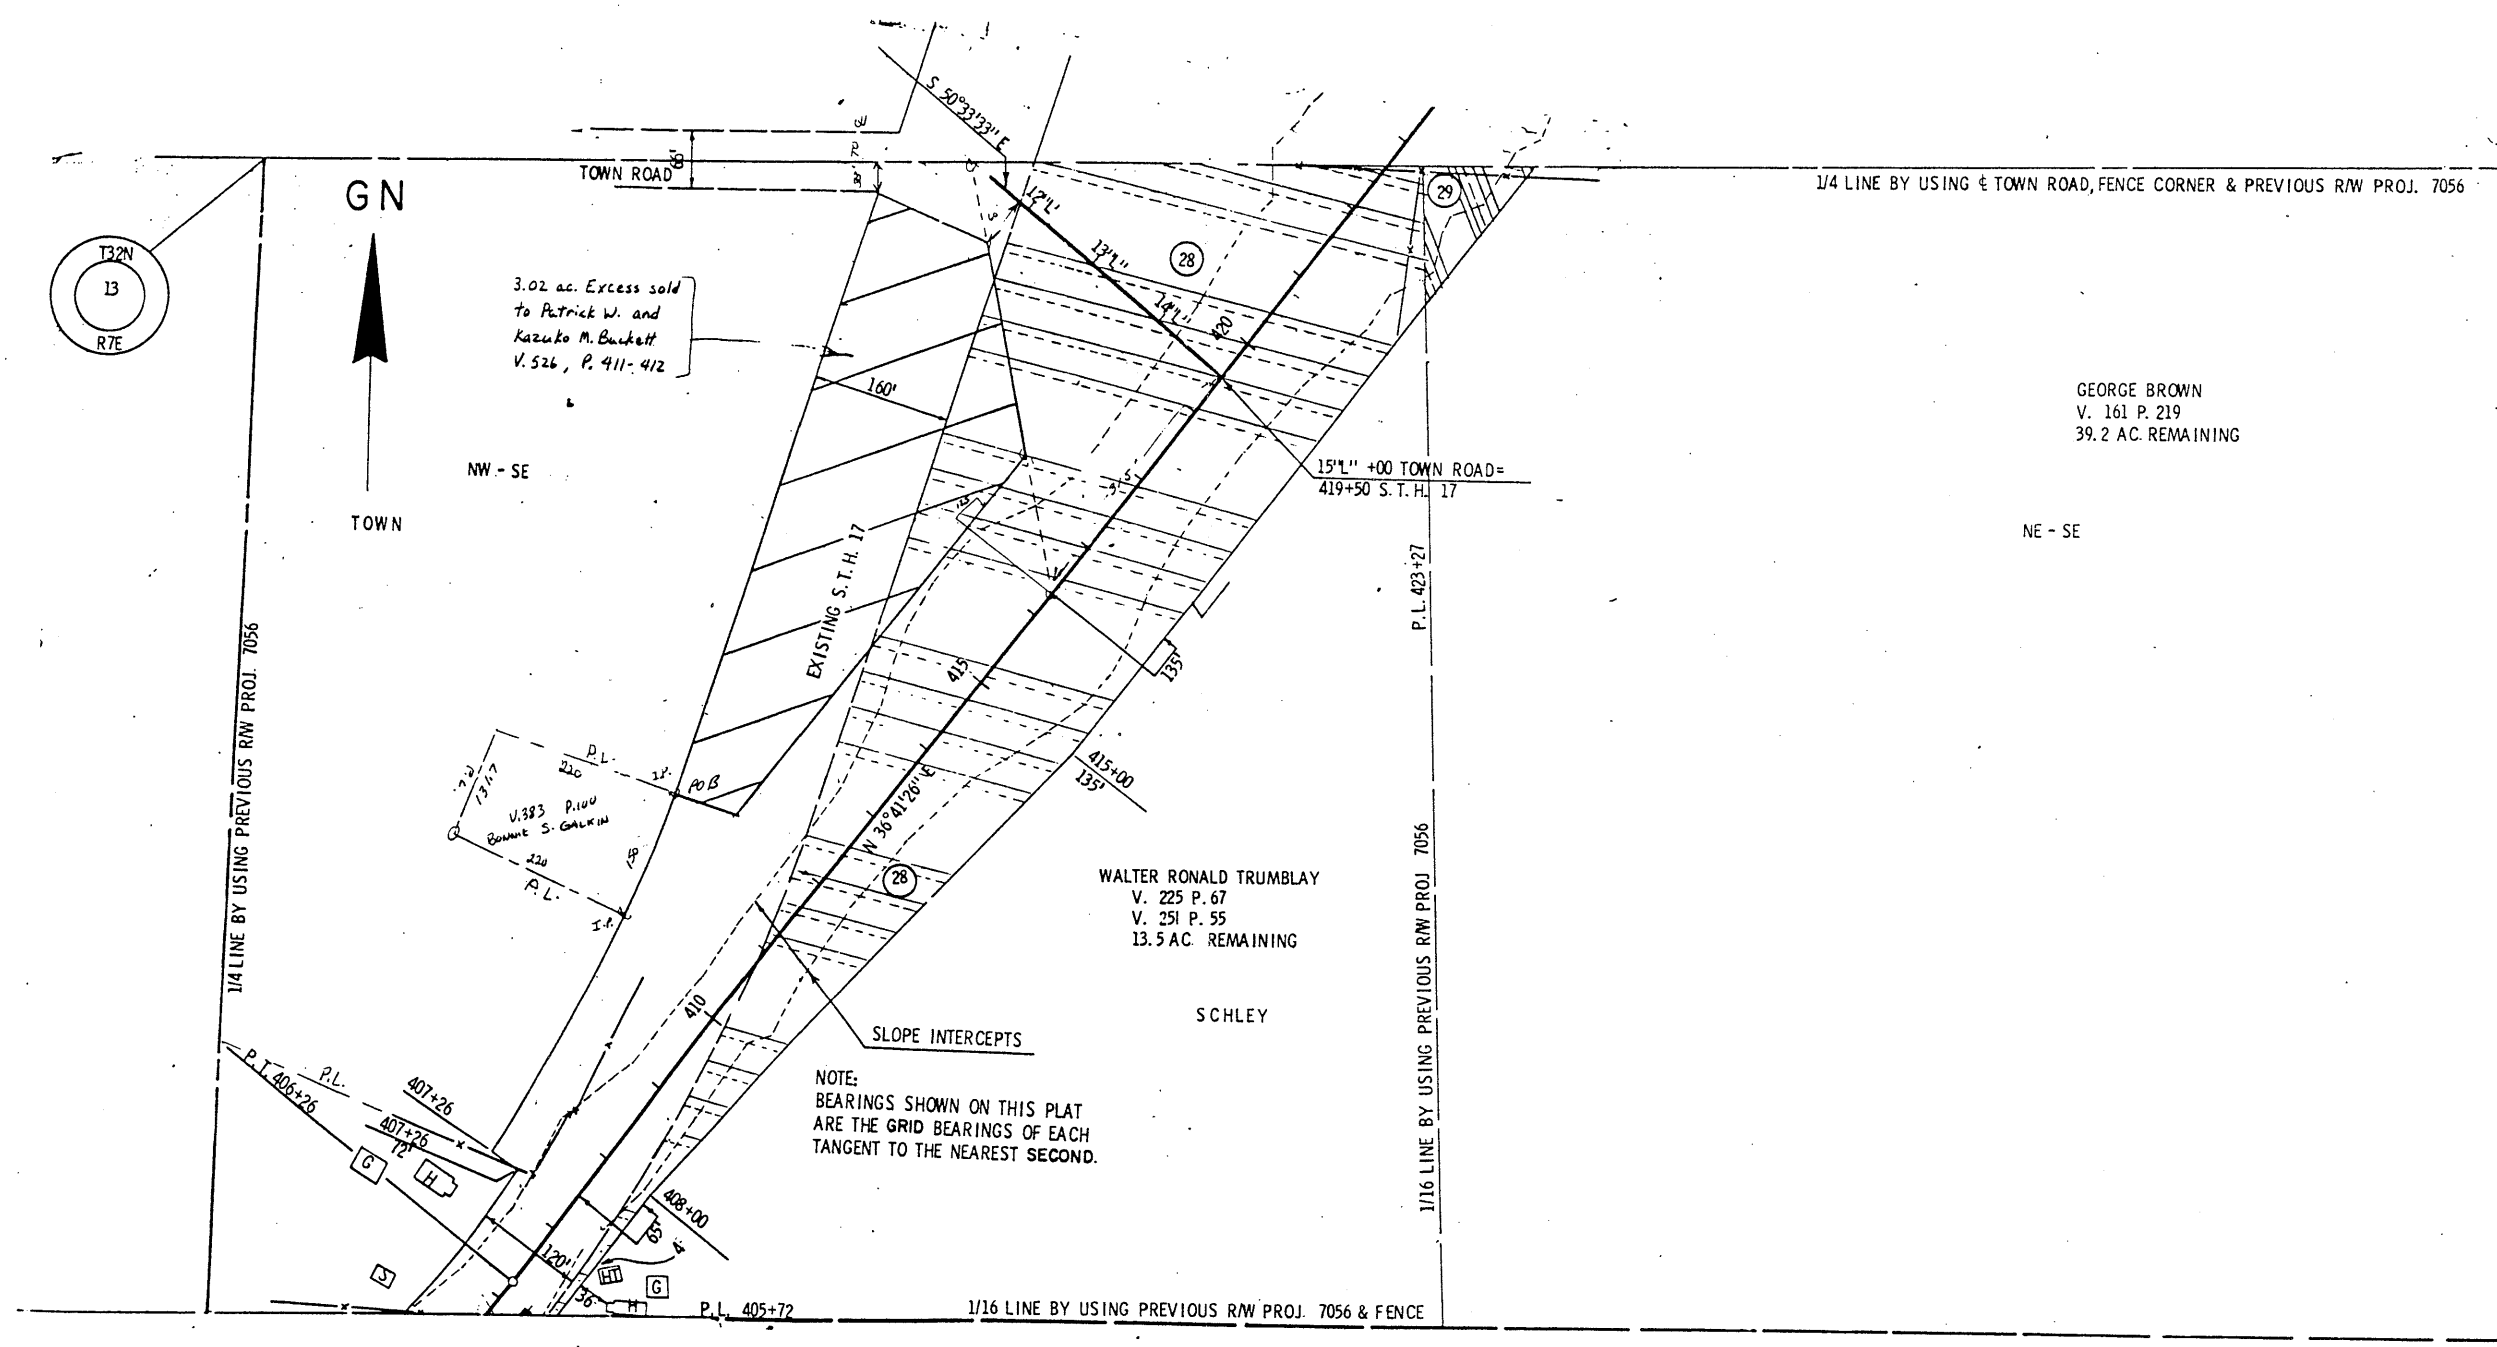

7051 1 21  
Federal Project To ...