


DATE	PROJECT NO.	SHEET NUMBER
7/15/69	9031 1 21	
1/22/70 NC	FEDERAL PROJECT DESIGNATION	
4/21/70 NC	T 0189(12)	4.24
9/21/71 NC		
6/16/78 NC	PLAT OF RIGHT OF WAY REQUIRED	
10/16/85 NC	S.T.H. 17 LINCOLN COUNTY	
1/13/97 N.C.		
	0 100 200	
	DATE FEB. 26, 1969	
CONST. PROJECT		

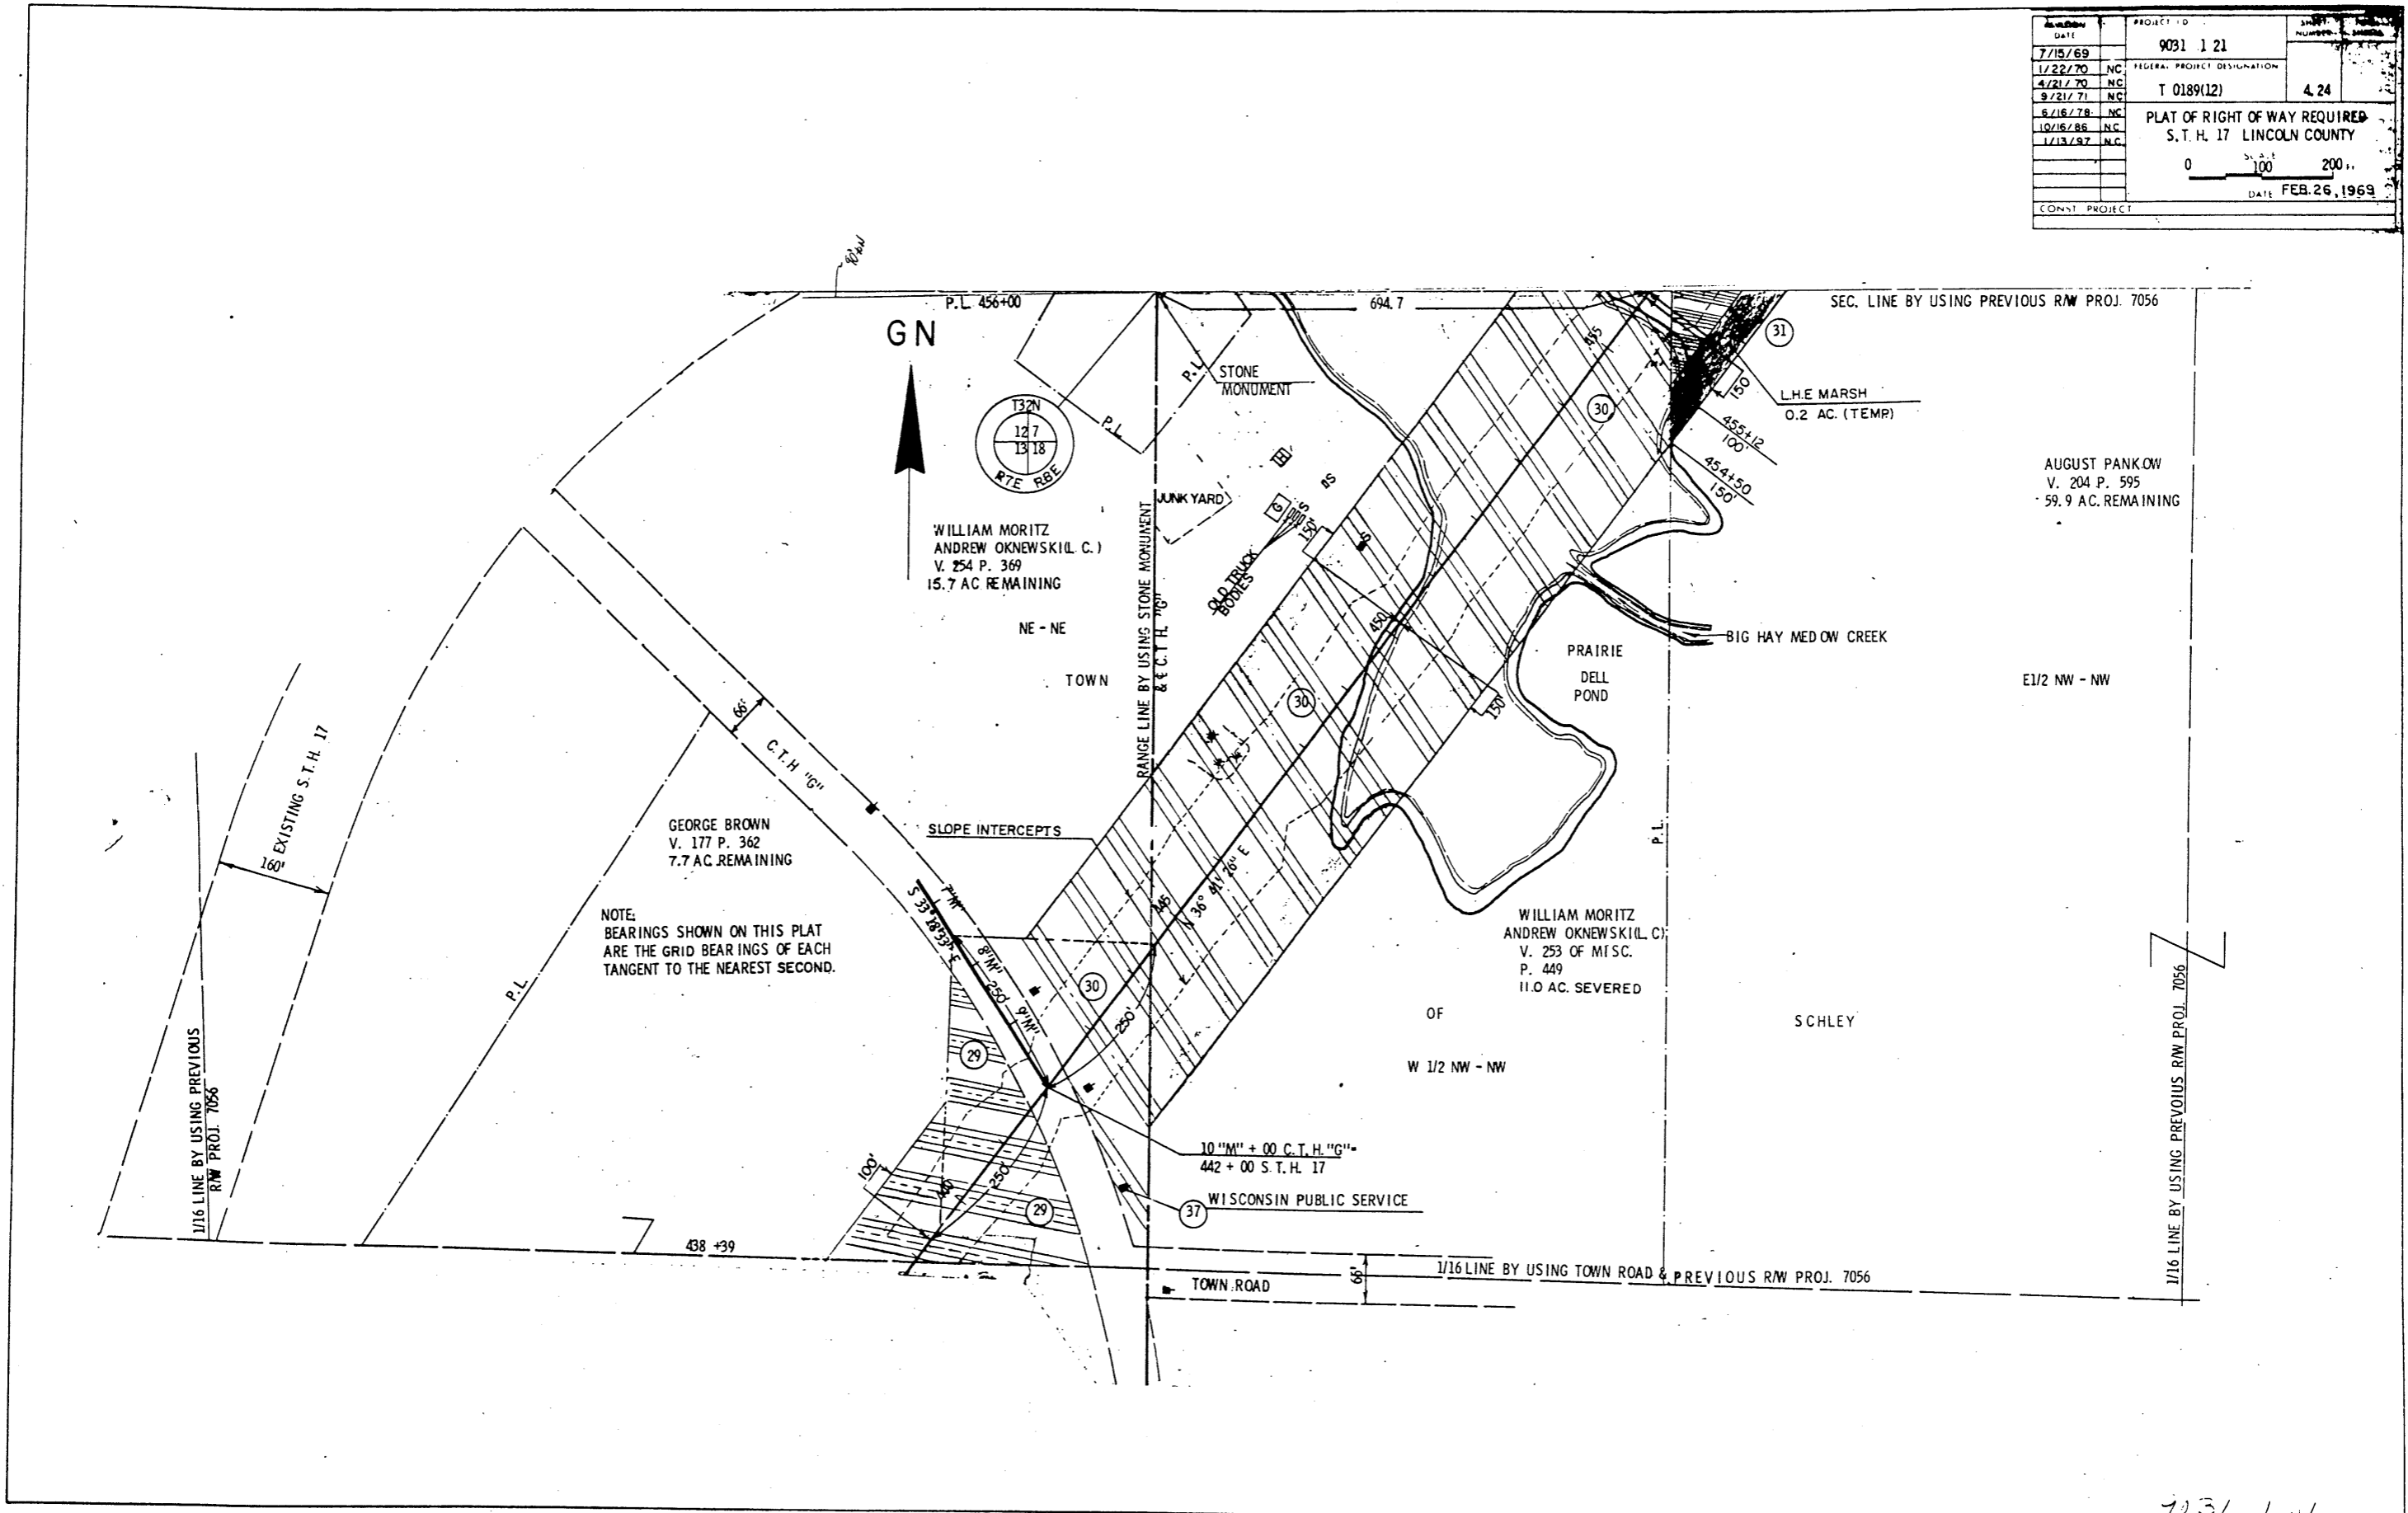

9031 1 21
Federal Project T-0189(12)