


REVISION DATE	PROJECT NO	SHEET NUMBER	TOTAL SHEETS
7/15/69	9031-1-21		
1/22/70 NC	FEDERAL PROJECT DESIGNATION	4.9	
4/21/70	T 0189(12)		
9/21/71 NC			
6/16/78	Plat of Right of Way Required		
10/16/86 NC	S.T.H. 17 Lincoln County		
1/13/97 NC			
	0 500' 200.0'		
	DATE FEB. 26, 1969		
CONST. PROJECT			

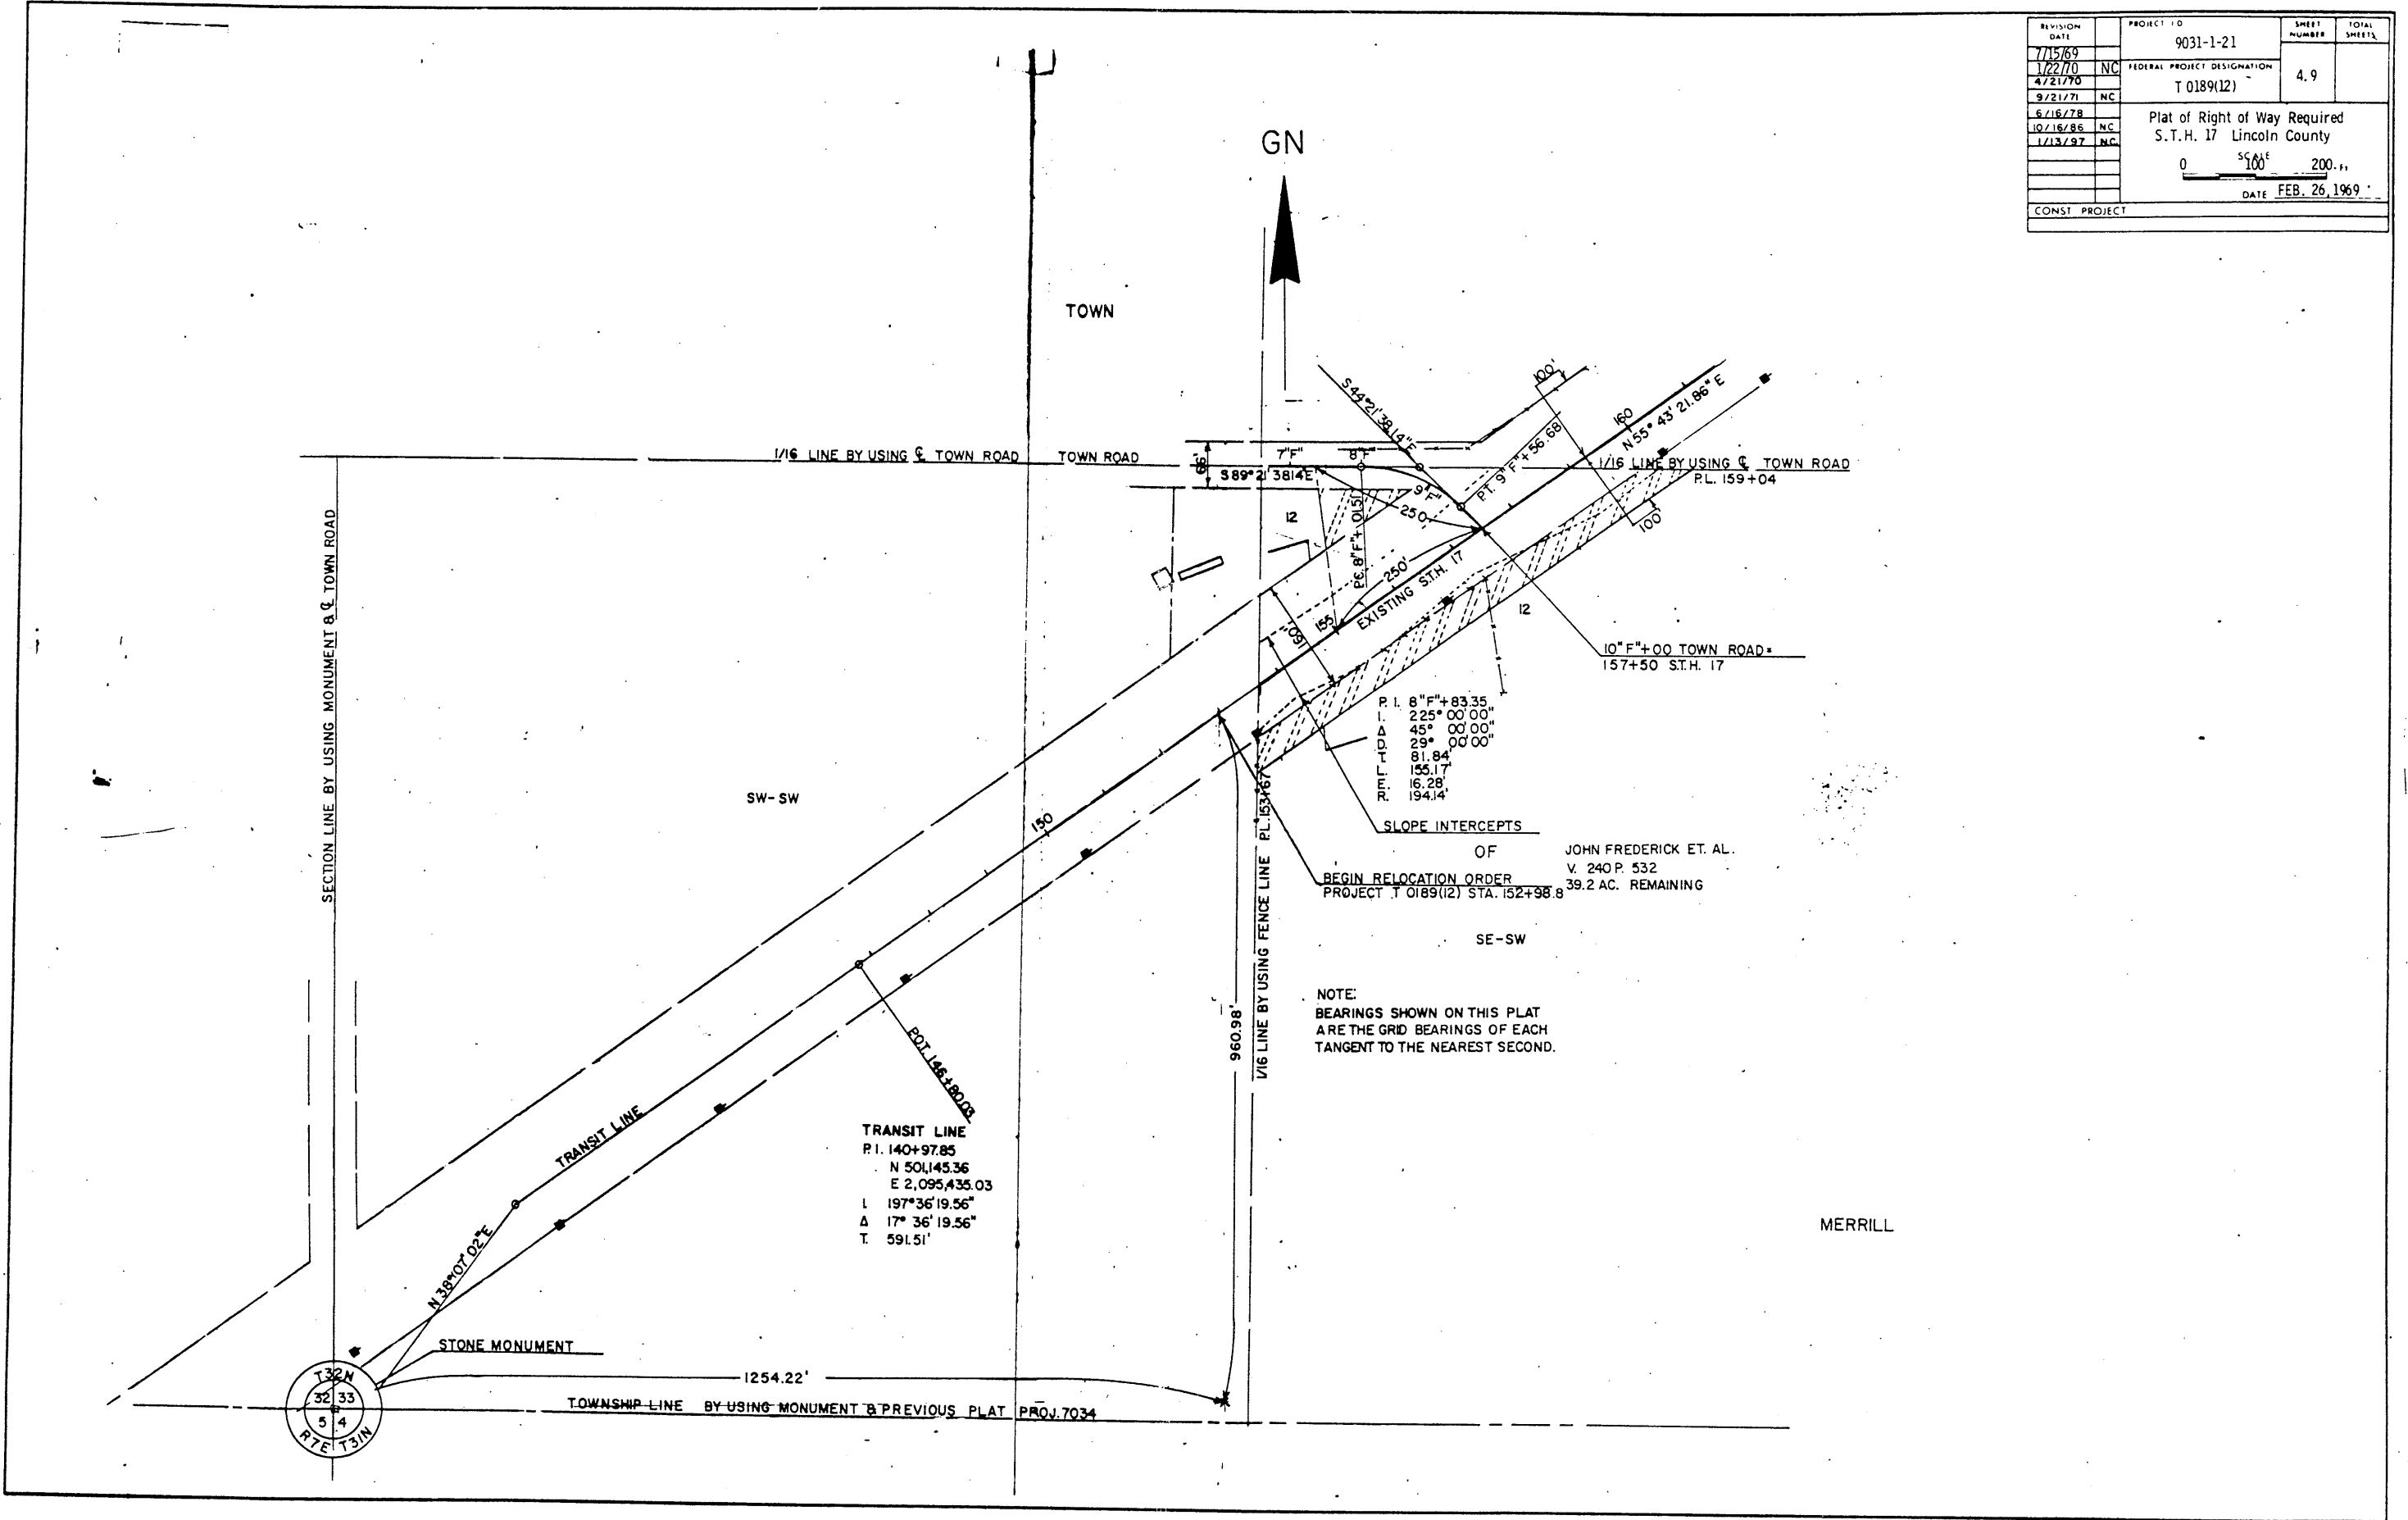

Project No. 9031-1-21
 Fed. Project TC189(12)