


REVISION DATE	PROJECT NO.	SHEET NUMBER	TOTAL SHEETS
7/15/69	9031 1 21		
1/22/70	FEDERAL PROJECT DESIGNATION		
4/21/70	T 0189(12)	4.10	
9/21/71 NC			
6/16/78			
10/16/85 NC			
1/13/87 NC			
PLAT OF RIGHT OF WAY REQUIRED S.T.H. 17 LINCOLN COUNTY			
SCALE 0 100 200			
DATE FEB. 26, 1969			
CONST. PROJECT			

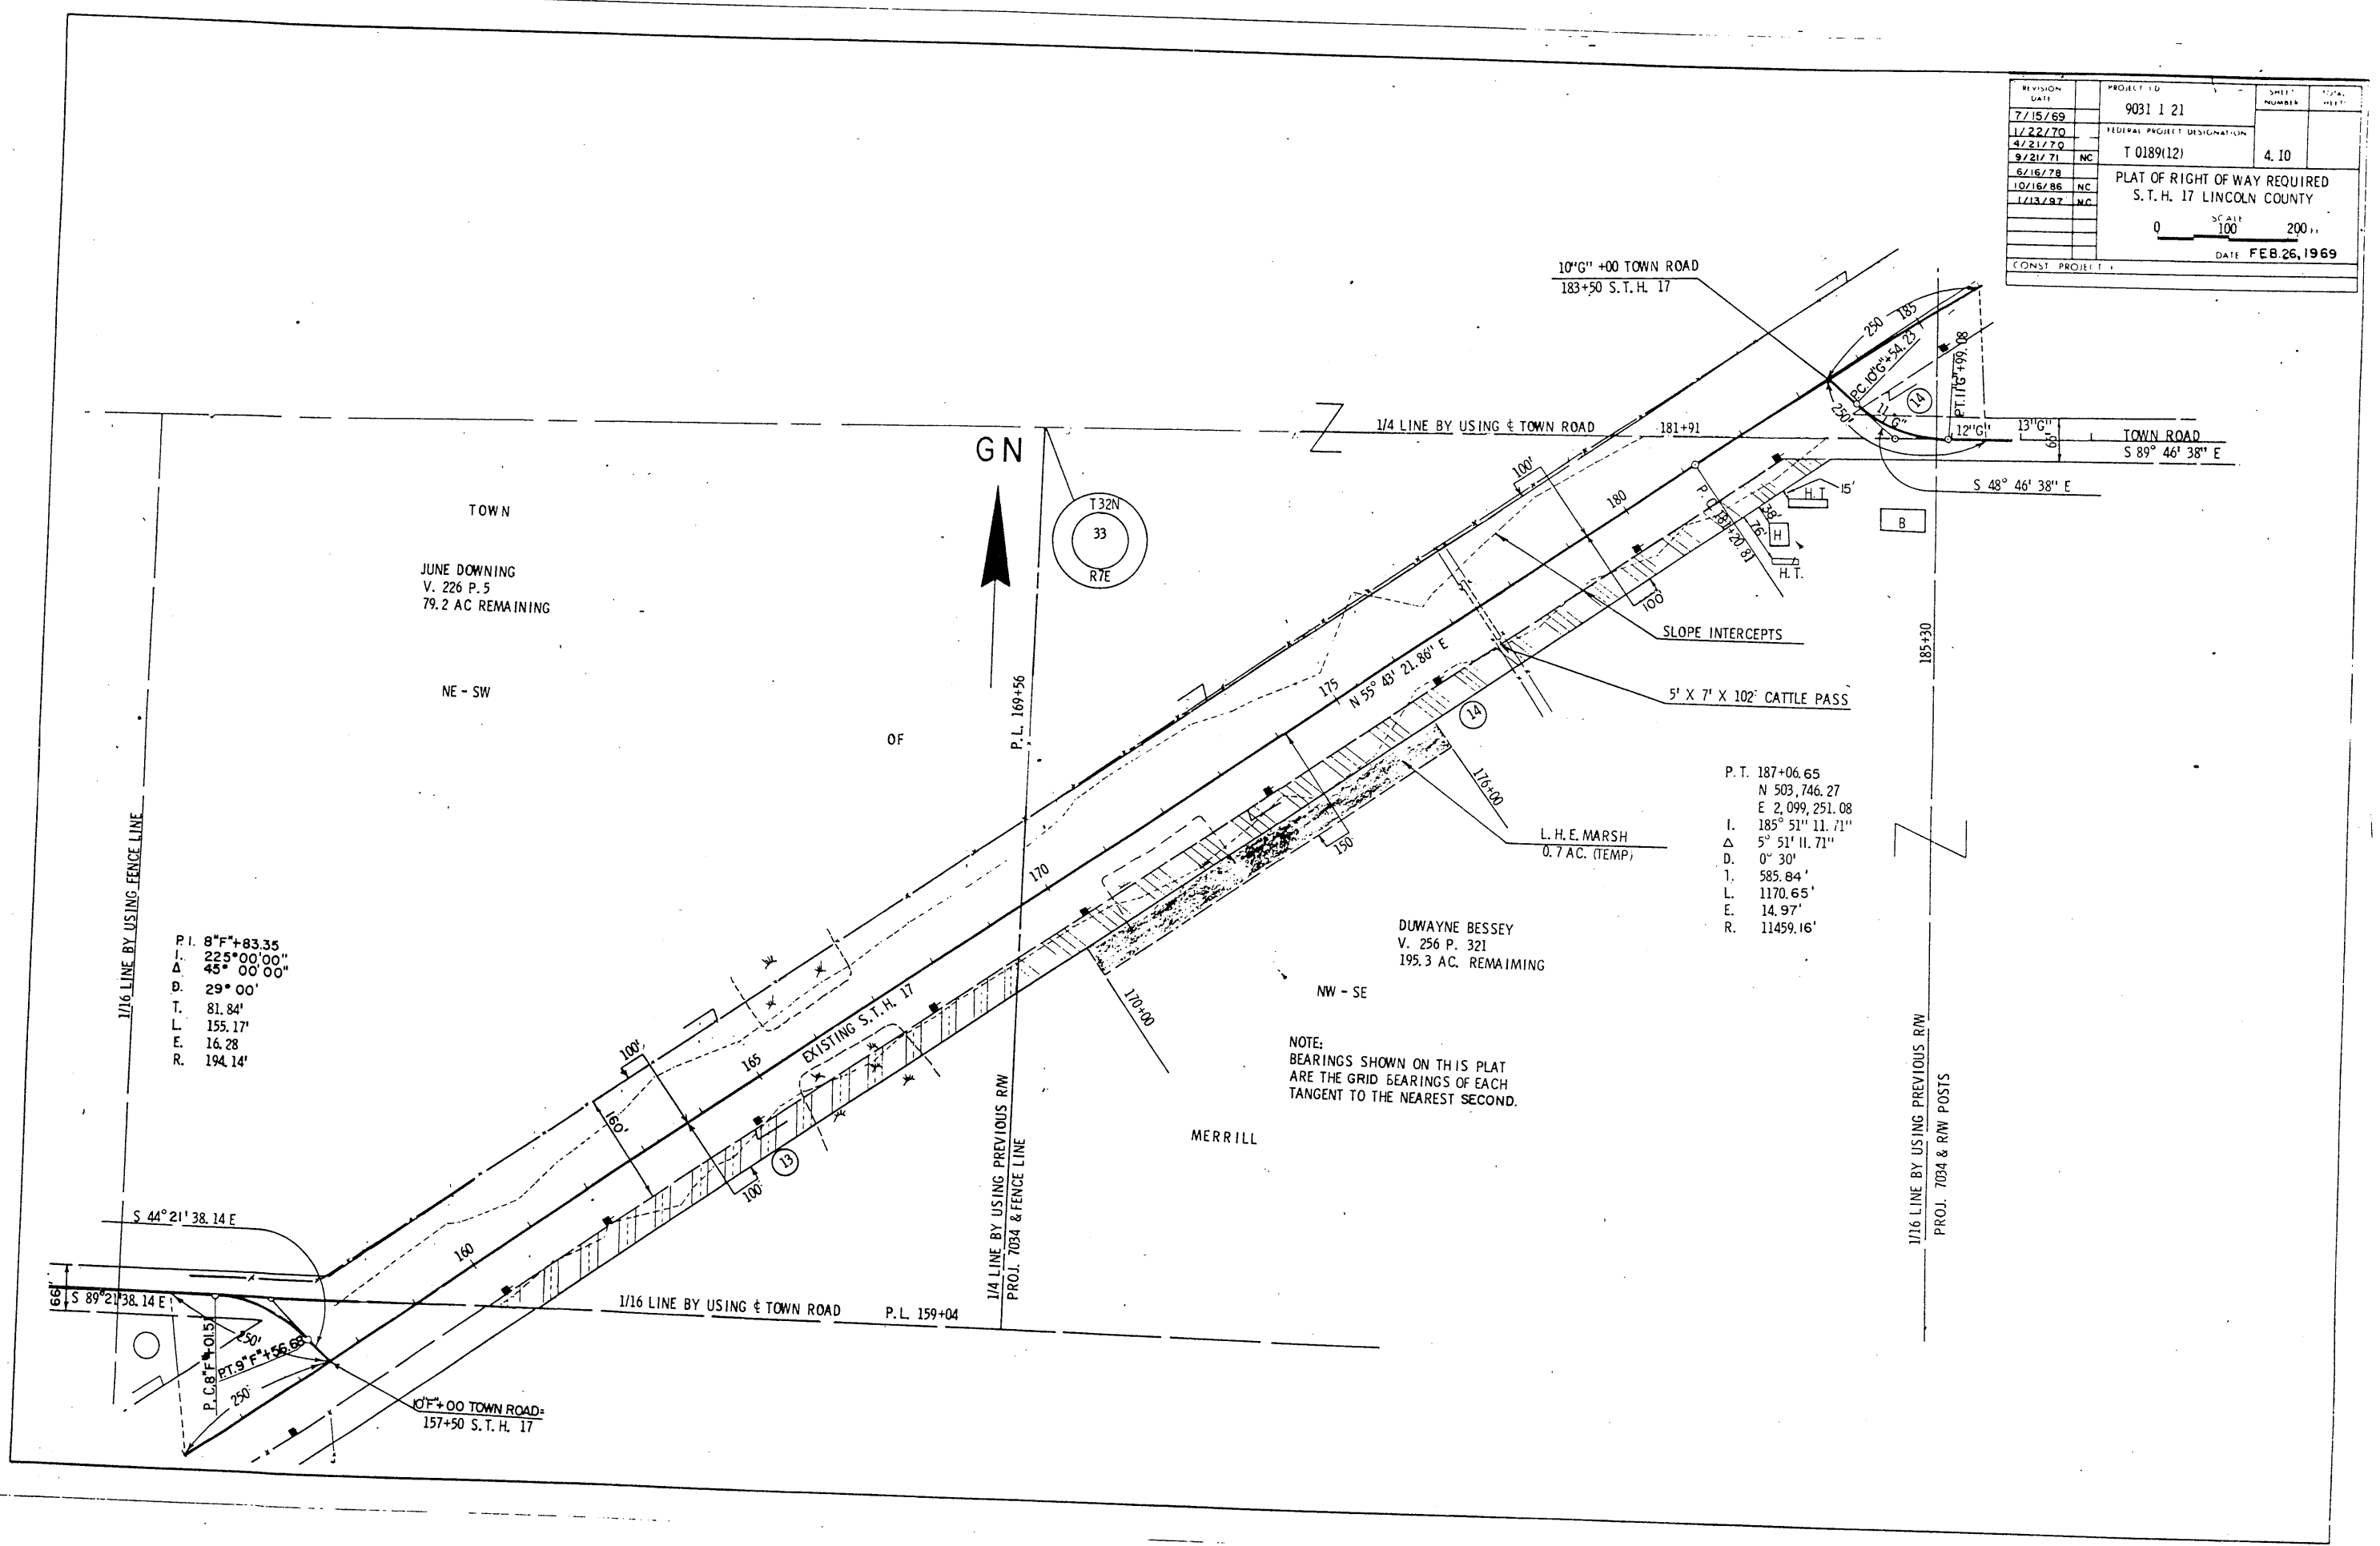

P.I. 8° F' +83.35
 I. 225° 00' 00"
 Δ 45° 00' 00"
 D. 29° 00'
 T. 81.84'
 L. 155.17'
 E. 16.28
 R. 194.14'

P.T. 187+06.65
 N 503,746.27
 E 2,099,251.08
 I. 185° 51' 11.71"
 Δ 5° 51' 11.71"
 D. 0° 30'
 T. 585.84'
 L. 1170.65'
 E. 14.97'
 R. 11459.16'

NOTE:
 BEARINGS SHOWN ON THIS PLAT
 ARE THE GRID BEARINGS OF EACH
 TANGENT TO THE NEAREST SECOND.

Jul 1968 170