


REVISION DATE	PROJECT NO	SHEET NUMBER	TOTAL SHEETS
7/15/89	9031 1 21		
1/22/70	FEDERAL PROJECT DESIGNATION		
4/21/70 NC	T 0189(12)	4.14	
9/21/71 NC			
6/16/76	PLAT OF RIGHT OF WAY REQUIRED		
10/16/86 NC	S.T.H. 17 LINCOLN COUNTY		
1/13/97 N.C.			
	SCALE	0	100 200
	DATE	FEB 26, 1969	
CONST. PROJECT			

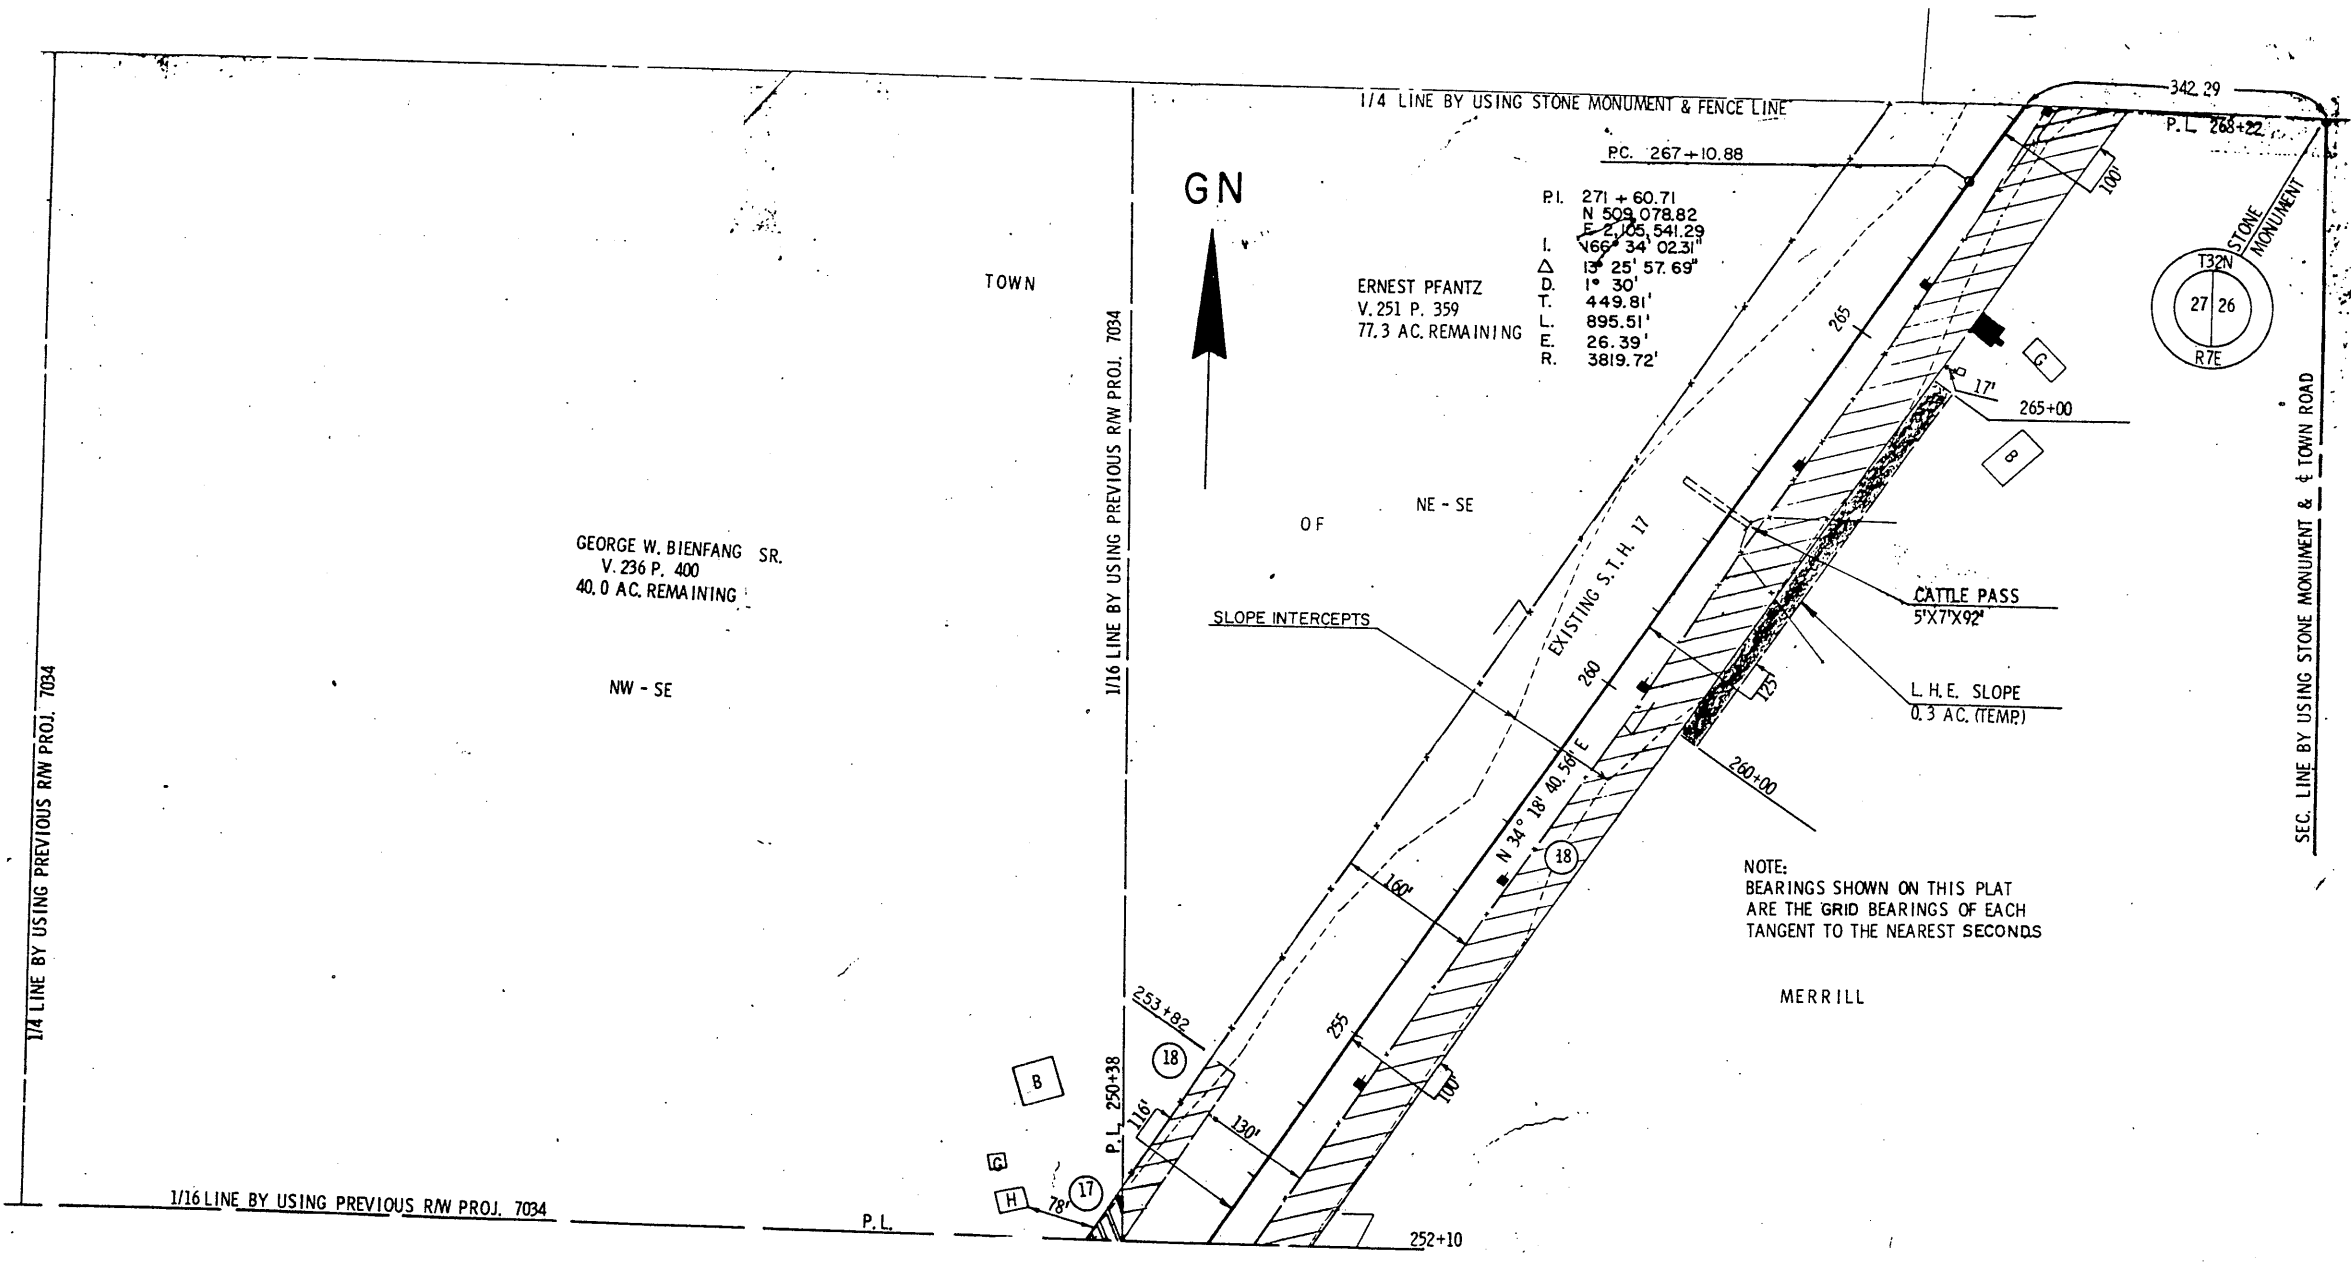

Project ID 9031 1 21
Project 70189(12)