


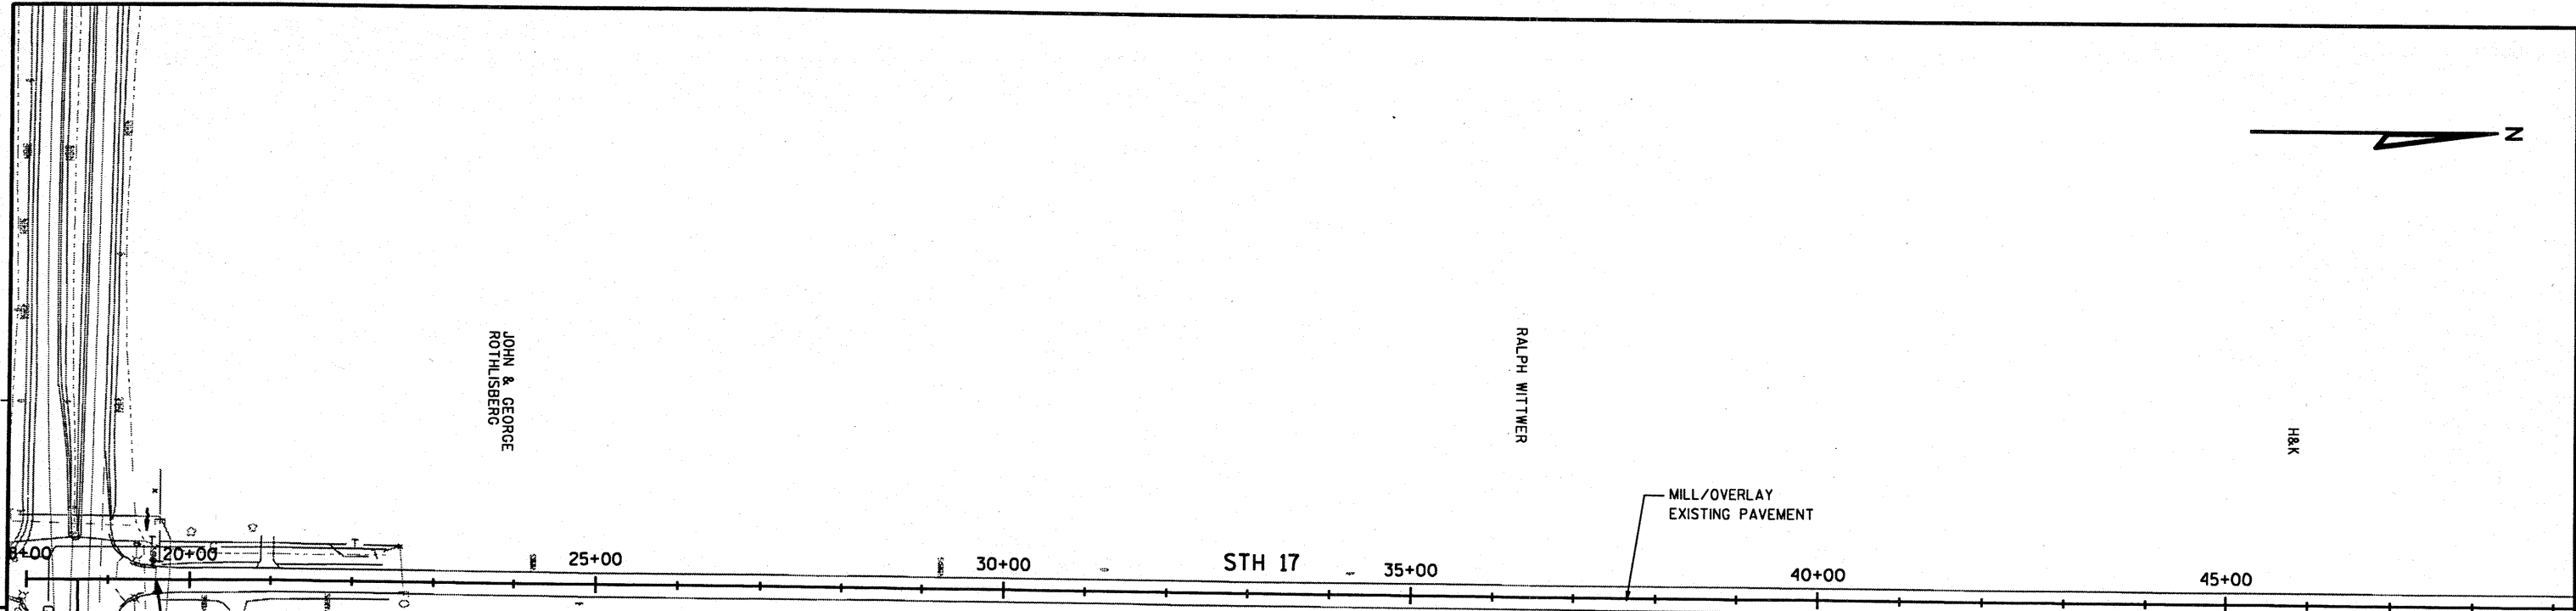

JOHN & GEORGE
ROTHLISBERG

RALPH WITWER

H&K



BEGIN PROJECT
STA 19+58
MATCH EXISTING CONCRETE PAVEMENT
BUTT JOINT REQ'D

DANIEL & GRACE
FRICK

DEWEY & BONNIE
SCHWOCH

5

5

NOTE: WHERE NOT SHOWN, PROPOSED PROFILE WILL FOLLOW EXISTING PROFILE
DRIVEWAYS ARE NOT SHOWN IN MILL AND OVERLAY AREAS UNLESS NOTED OTHERWISE

PROJECT NO: 9030-07-70	HWY: STH 17	COUNTY: LINCOLN	PLAN	SHEET NO: 76 E
------------------------	-------------	-----------------	------	----------------

FILE NAME : p:\41xx\4120\Plan\plan & profile\050101.pp.dgn

PLOT DATE : 7/18/2005

PLOT BY : **...plotuser...** PLOT NAME :

PLOT SCALE : **.....plotscale.....** WISDOT/CADD SHEET 44