



BENCH MARKS			
NO.	STATION	DESCRIPTION	ELEV.
20	75+77, 47' LT	18" S. PINE WEST OF STH 17	1352.41

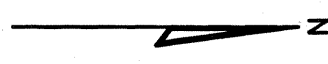

5

5

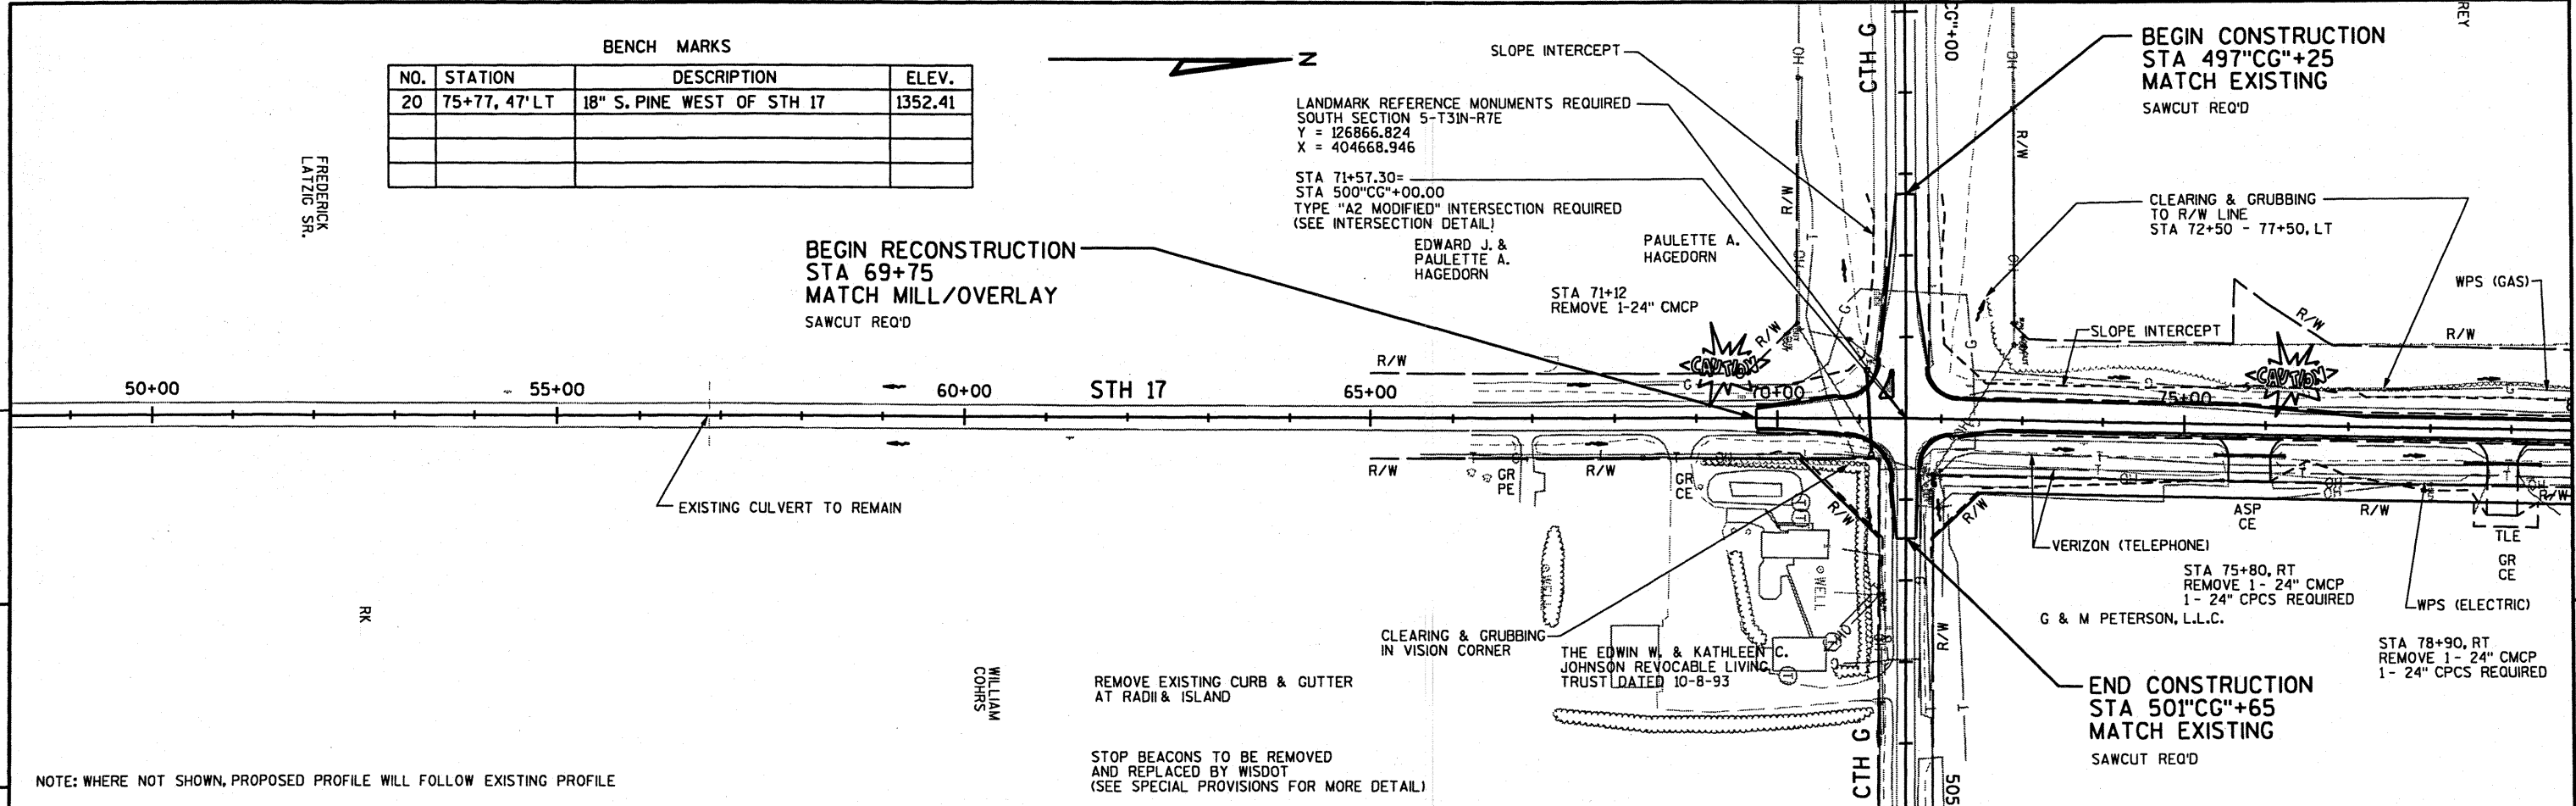

NOTE: WHERE NOT SHOWN, PROPOSED PROFILE WILL FOLLOW EXISTING PROFILE

