


NOTE: WHERE NOT SHOWN, PROPOSED PROFILE WILL FOLLOW EXISTING PROFILE
 DRIVEWAYS ARE NOT SHOWN IN MILL AND OVERLAY AREAS UNLESS NOTED OTHERWISE

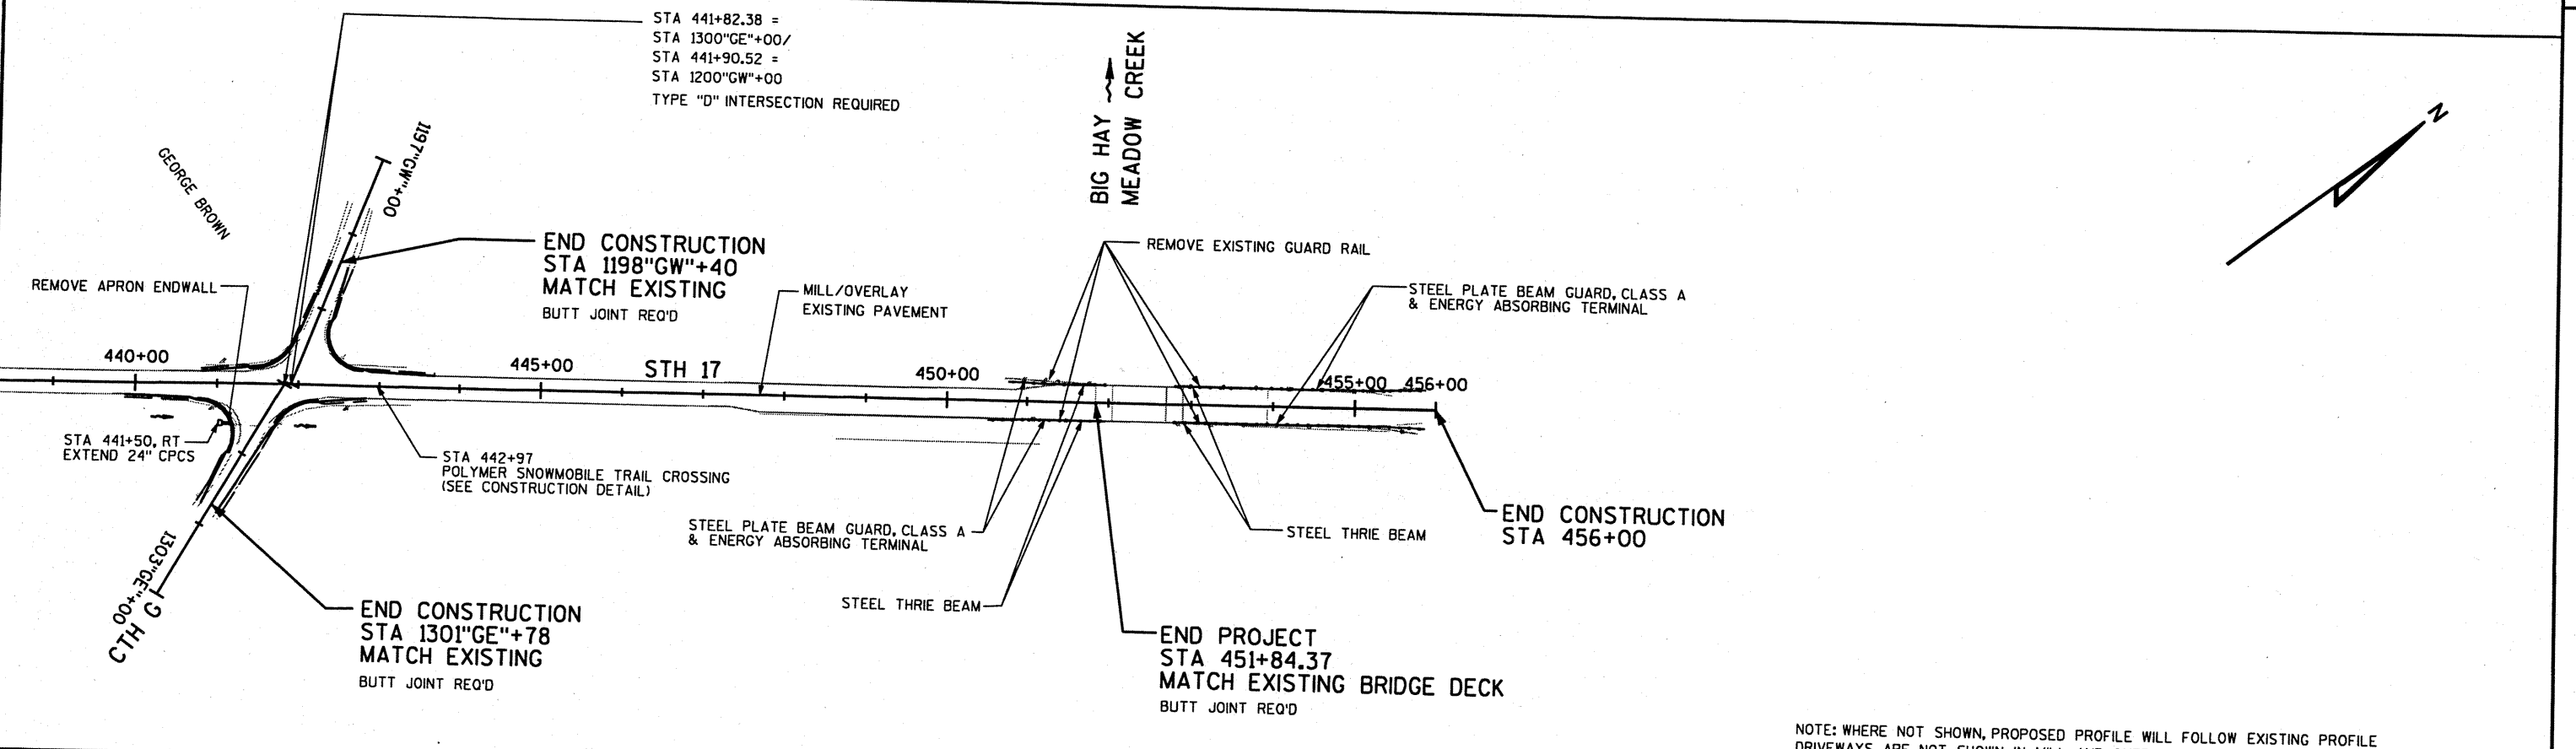

NOTE: WHERE NOT SHOWN, PROPOSED PROFILE WILL FOLLOW EXISTING PROFILE
 DRIVEWAYS ARE NOT SHOWN IN MILL AND OVERLAY AREAS UNLESS NOTED OTHERWISE
 END TREATMENTS ON EXISTING BEAMGUARD ARE TURN DOWN ENDS