


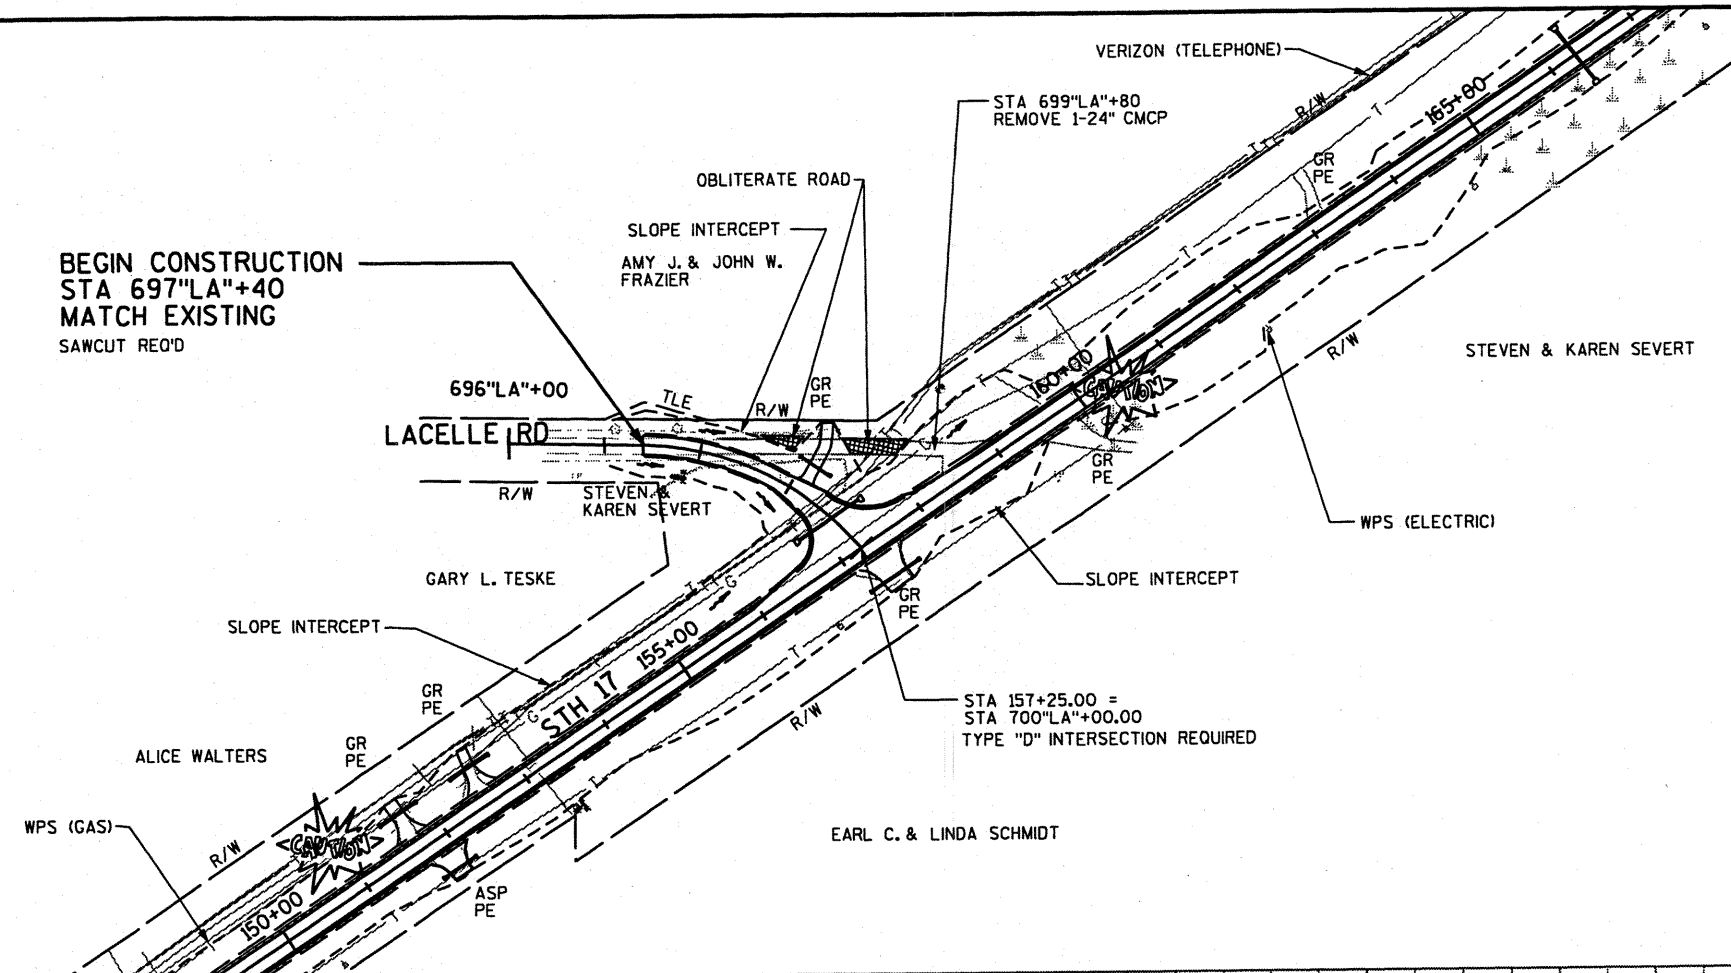

BEGIN CONSTRUCTION
STA 697"LA"+40
MATCH EXISTING
SAWCUT REQ'D



5

5

