



GN

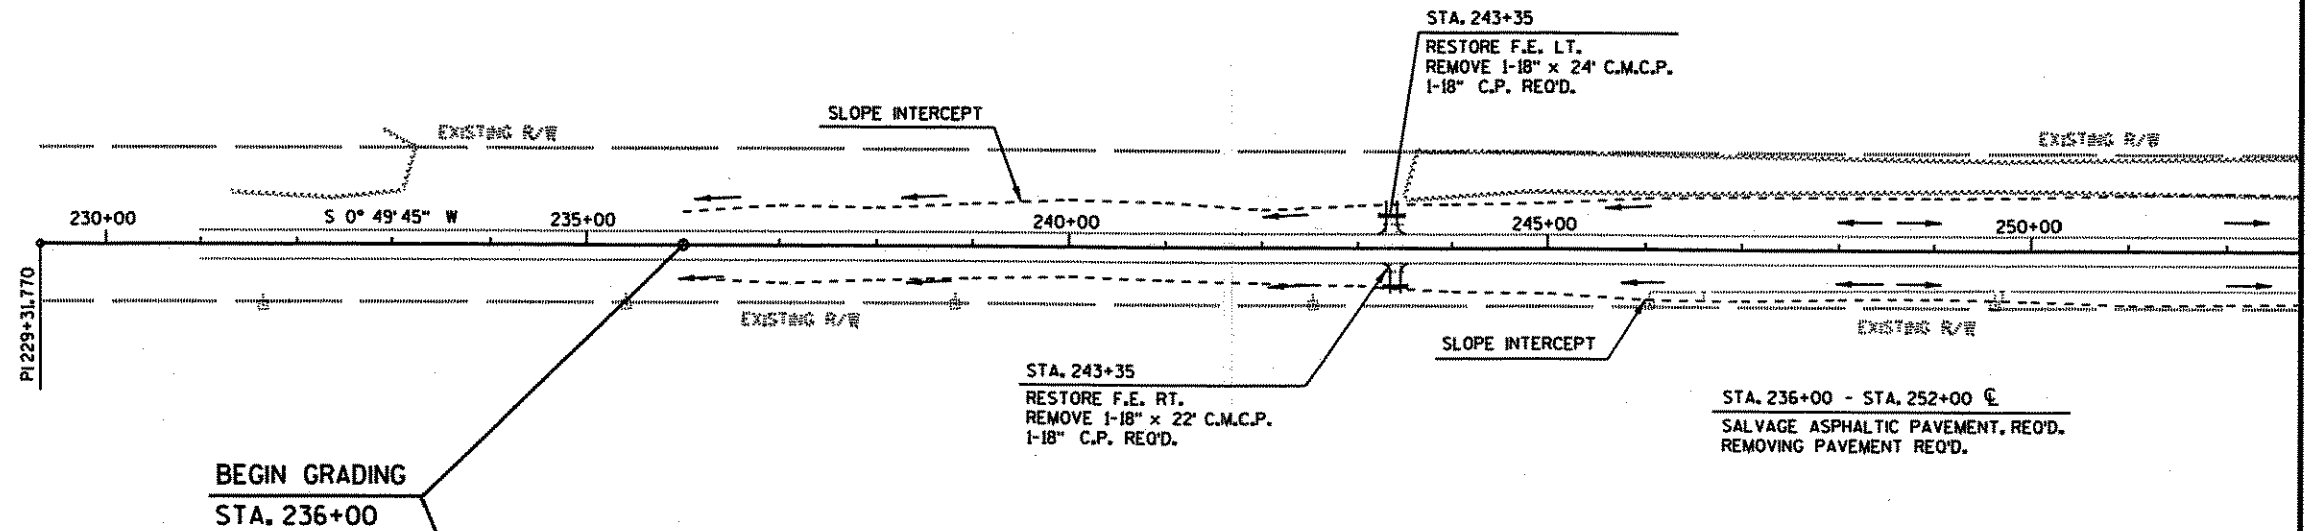

BENCH MARKS			
NO.	STATION	DESCRIPTION	ELEV.
3003	231+87.69	16 D NAIL IN 10-INCH SCOTCH PINE 63.60' LT.	401.96
3004	243+56.20	16 D NAIL IN 7-INCH ELM 87.93' RT.	414.80

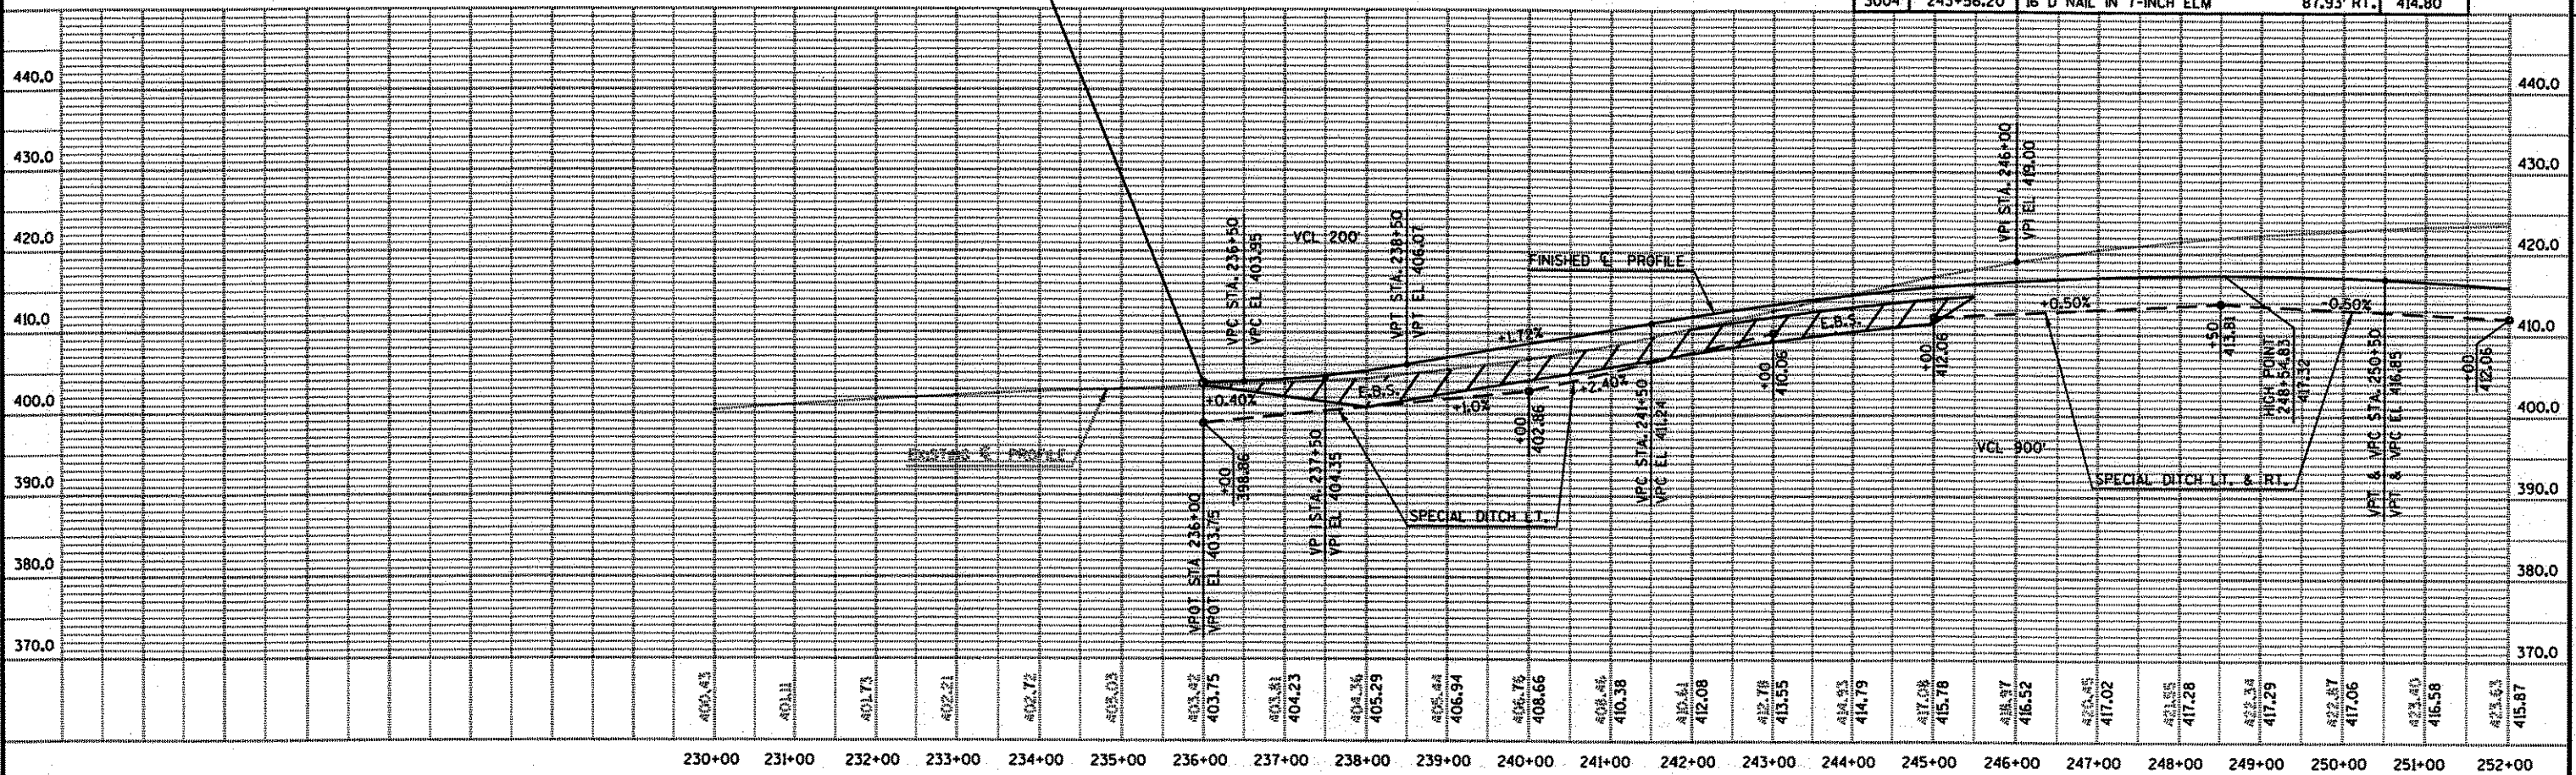

STATE PROJECT NUMBER: 9016-05-70 HWY: S.T.H. 64 COUNTY: LINCOLN PLAN & PROFILE SHEET SHEET NO: 5.7 E

FILE NAME: d:\user\usr\projects\d7_901605\ctheplan1.dgn PLOT DATE: 25-OCT-1999 08:16 ORG DATE: 10-25-99 PLOT NAME: Originator: DIST. 7 RHWELANDER PLOT SCALE: 200,000000:1,000000 WISDOT/CADDs SHEET 40

LEVELS ON: 1, 2, 3, 4, 5, 6, 7, 8, 9, 10, 11, 12, 13, 14, 15, 16, 17, 18, 19, 20, 21, 22, 23, 24, 25, 26, 27, 28, 29, 30, 31, 32, 33, 34, 35, 36, 37, 38, 39, 40, 41, 42, 43, 44, 45, 46, 47, 48, 49, 50, 51, 52, 53, 54, 55, 56, 57, 58, 59, 60, 61, 62, 63