


BENCH MARKS

NO.	STATION	DESCRIPTION	ELEV.
3000	254+68.23	16 D NAIL IN 16-INCH RED PINE	72.34' LT., 421.07
3001	257+75.20	16 D NAIL IN 28-INCH BASSWOOD	36.16' RT., 409.34
3002	268+88.05	16 D NAIL IN 30-INCH ELM	49.28' RT., 371.34

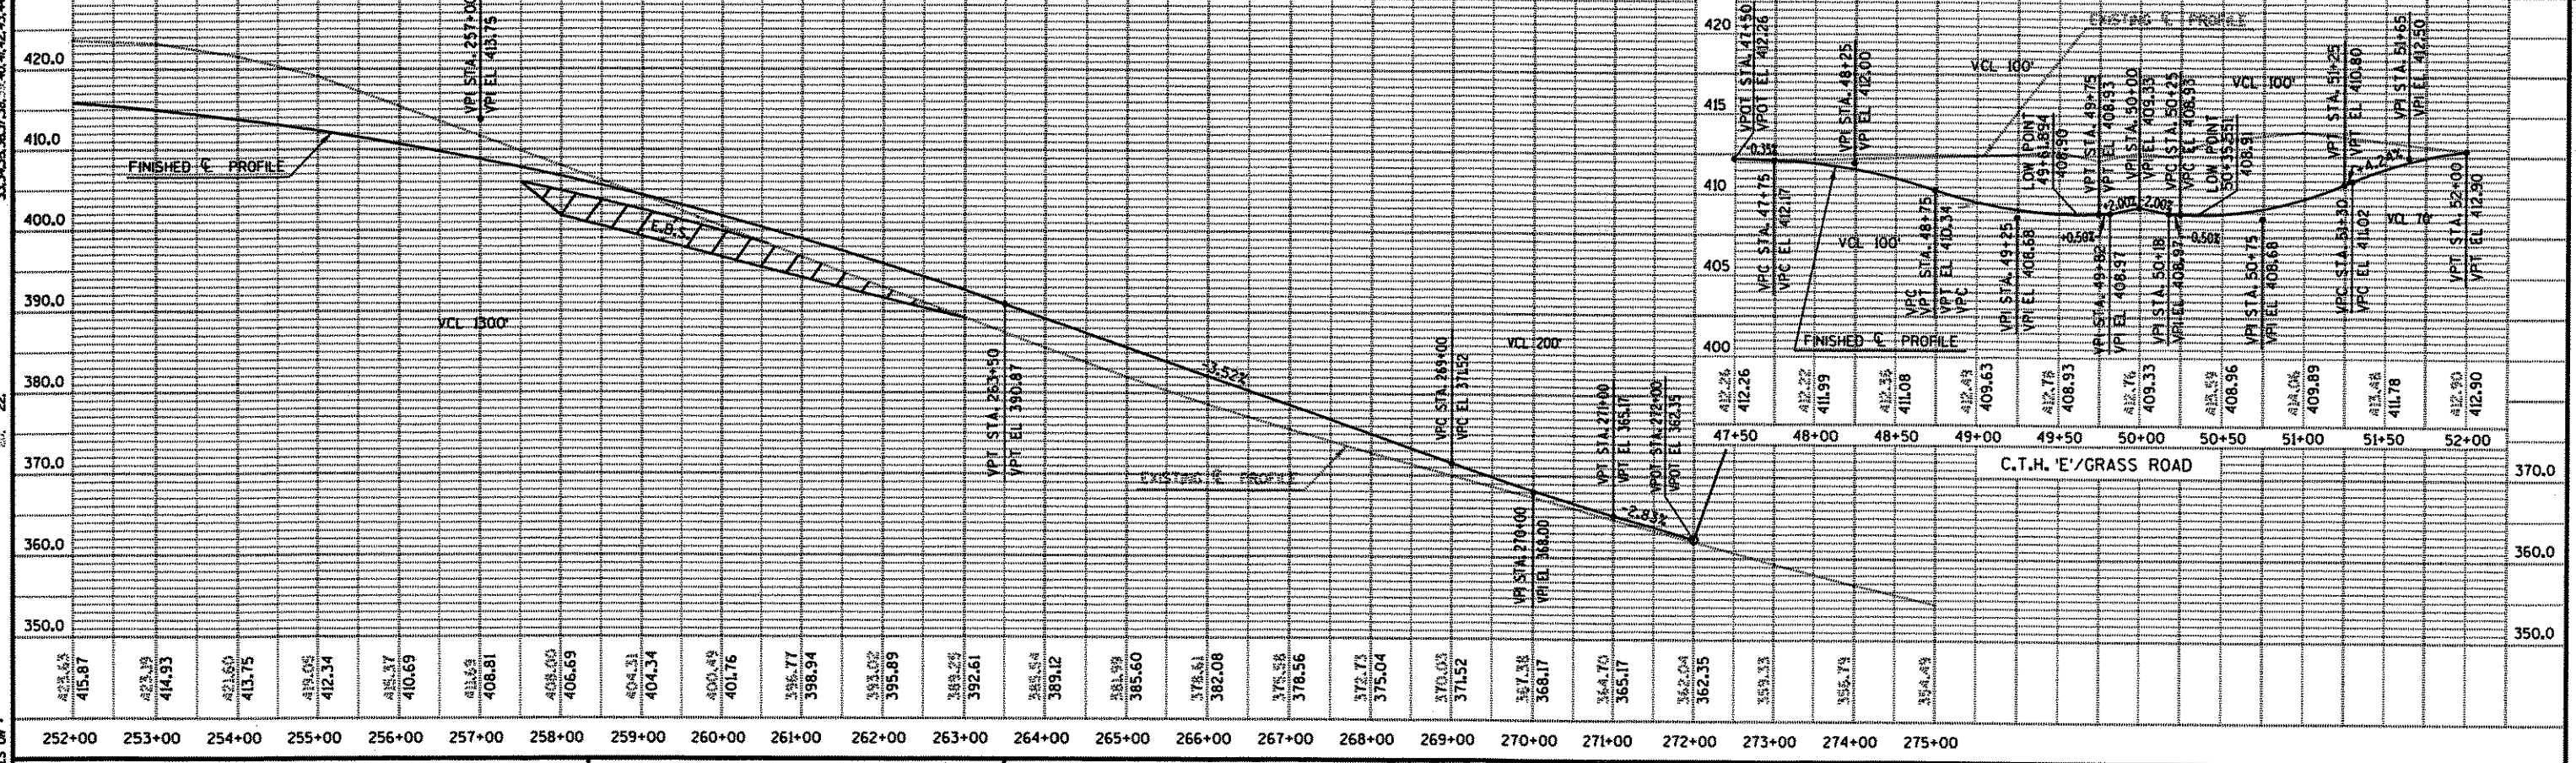

STATE PROJECT NUMBER: 9016-05-70 HWY: S.T.H. 64 COUNTY: LINCOLN PLAN & PROFILE SHEET NO: 5,8 E