


LEVELS ON * 2 3 4 

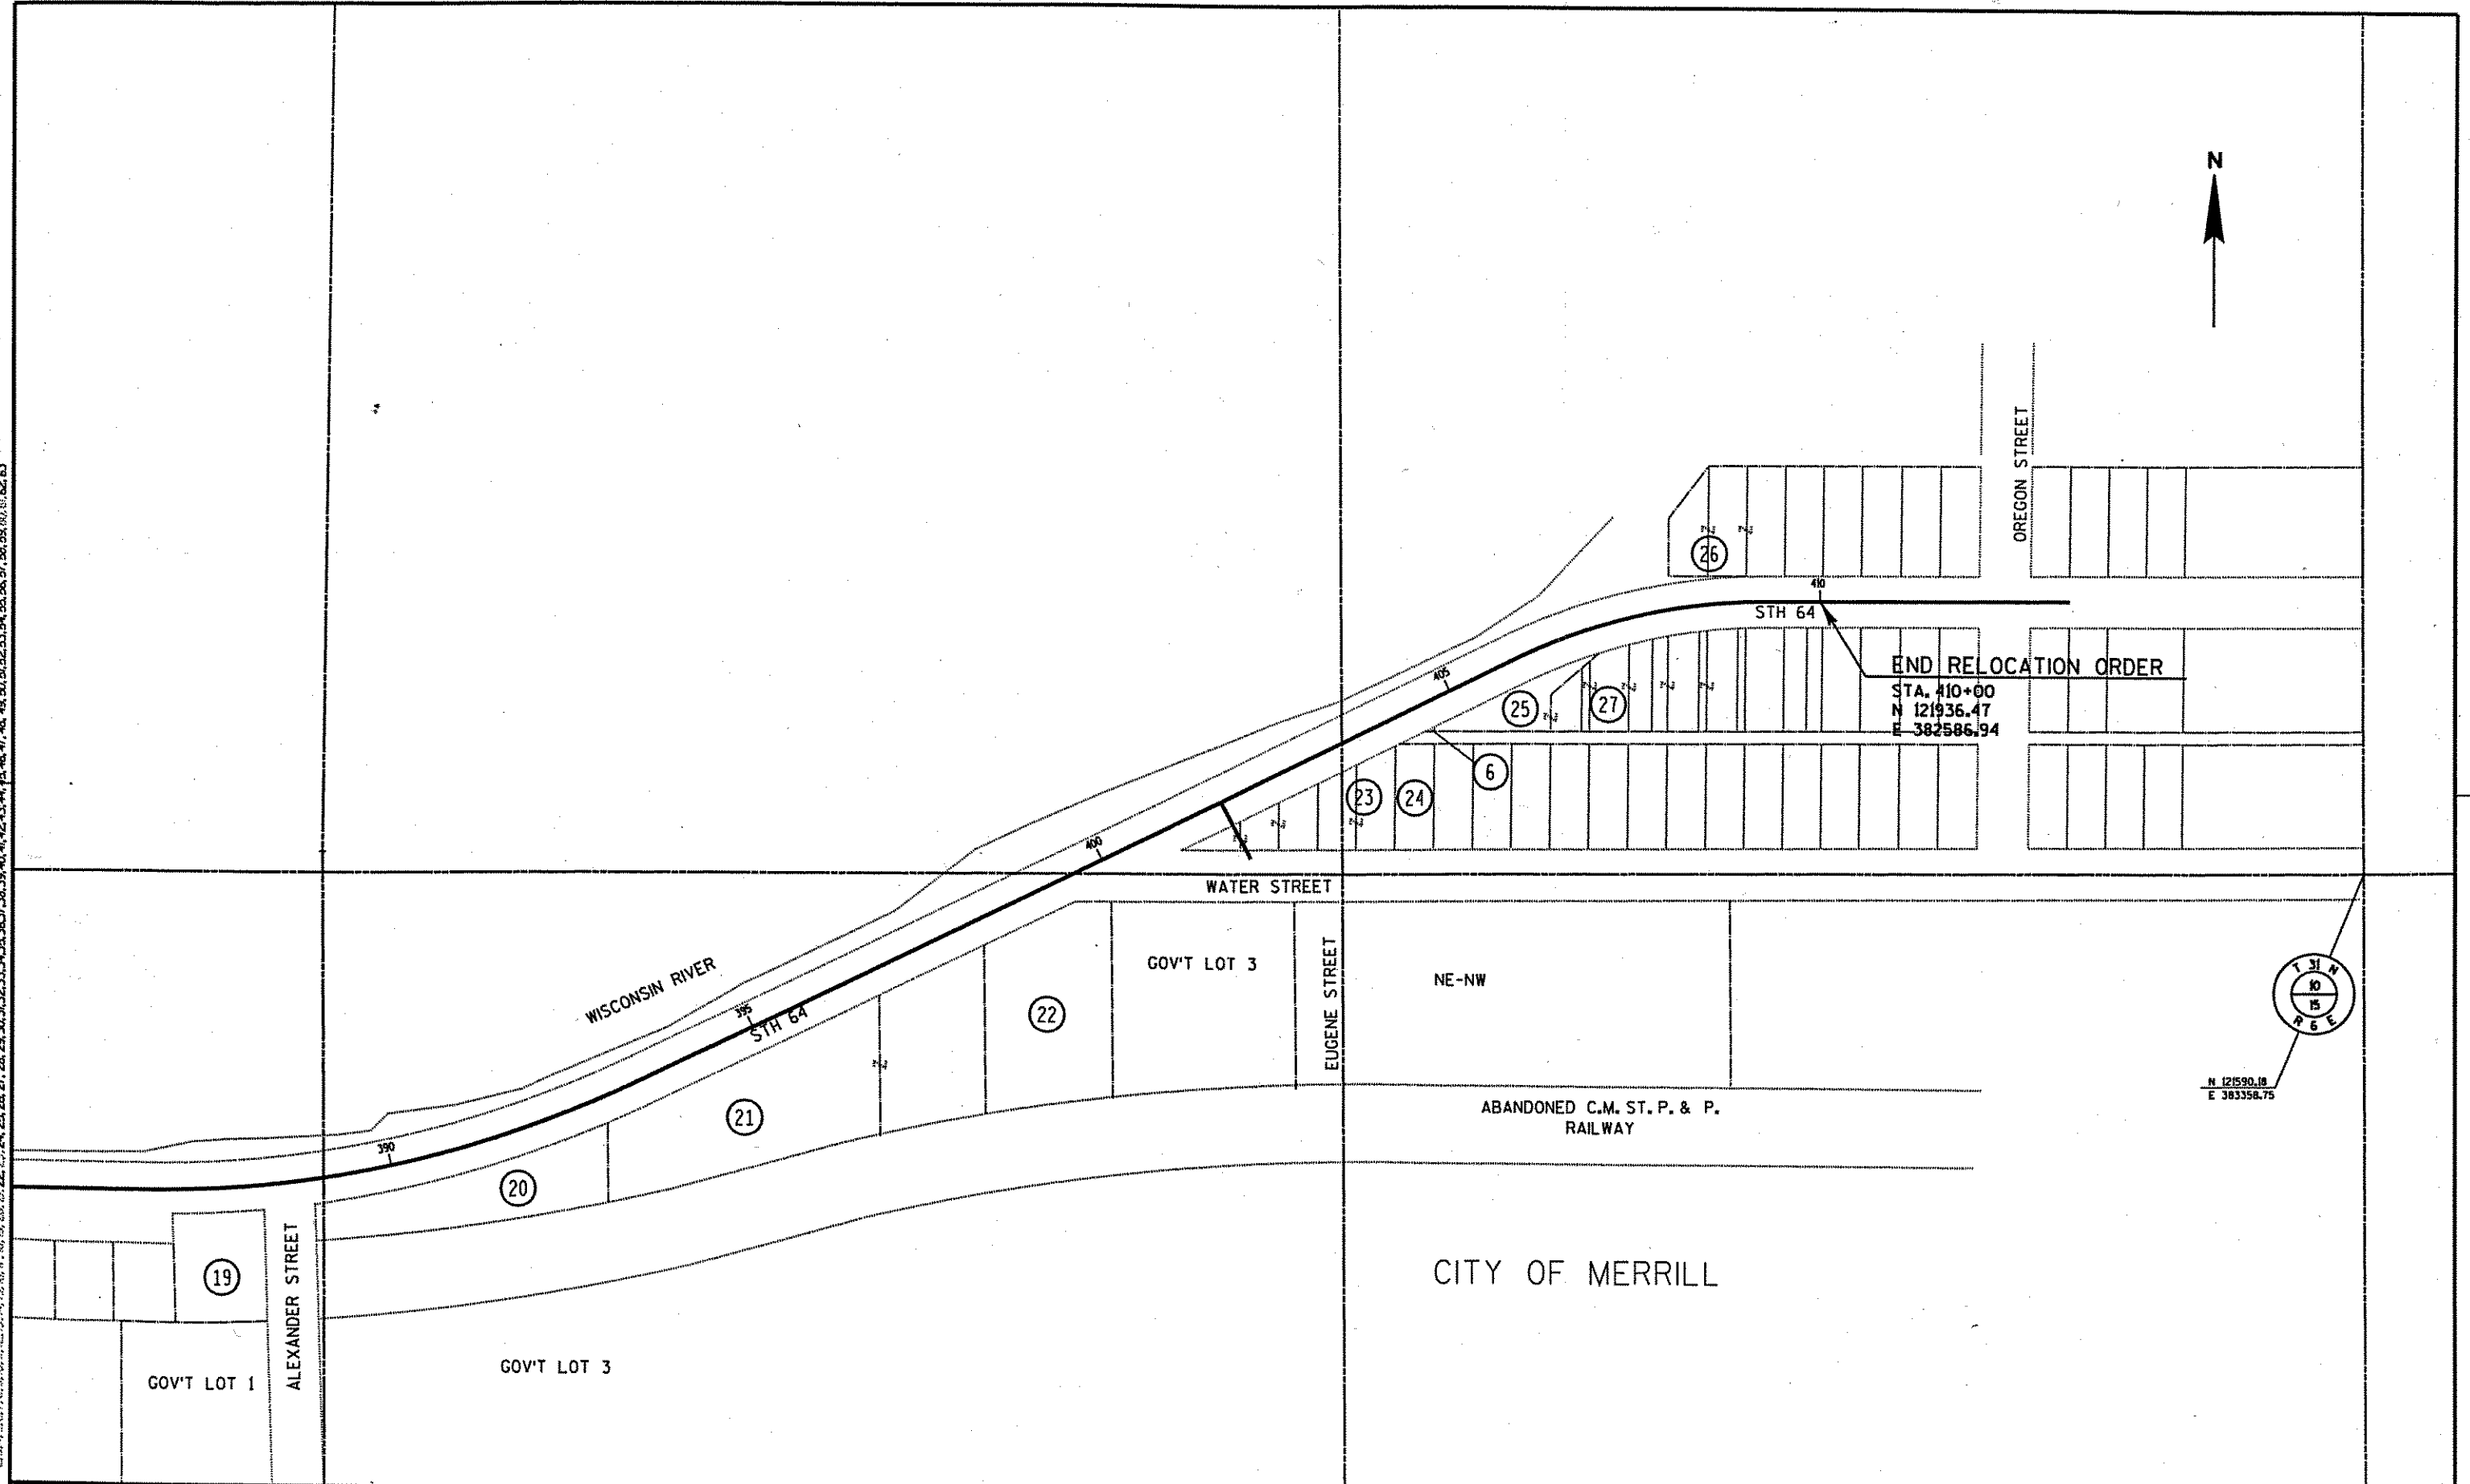

| | | | | | |
|---------------|---------------|--------------|-----------------|--|--------------------|
| REVISION DATE | DATE 10-23-01 | NOT TO SCALE | HWY: STH 64 | CONSTRUCTION PROJECT NUMBER 9016-07-70 | |
| | | | COUNTY: LINCOLN | STATE R/W PROJECT NUMBER 9016-07-21 | PLAT SHEET NO: 4.4 |