


P.I. 98+50.0
 Δ 88° 45' LT.
 D. 5' 00"
 L. 1121.5'
 L. 1775.0'

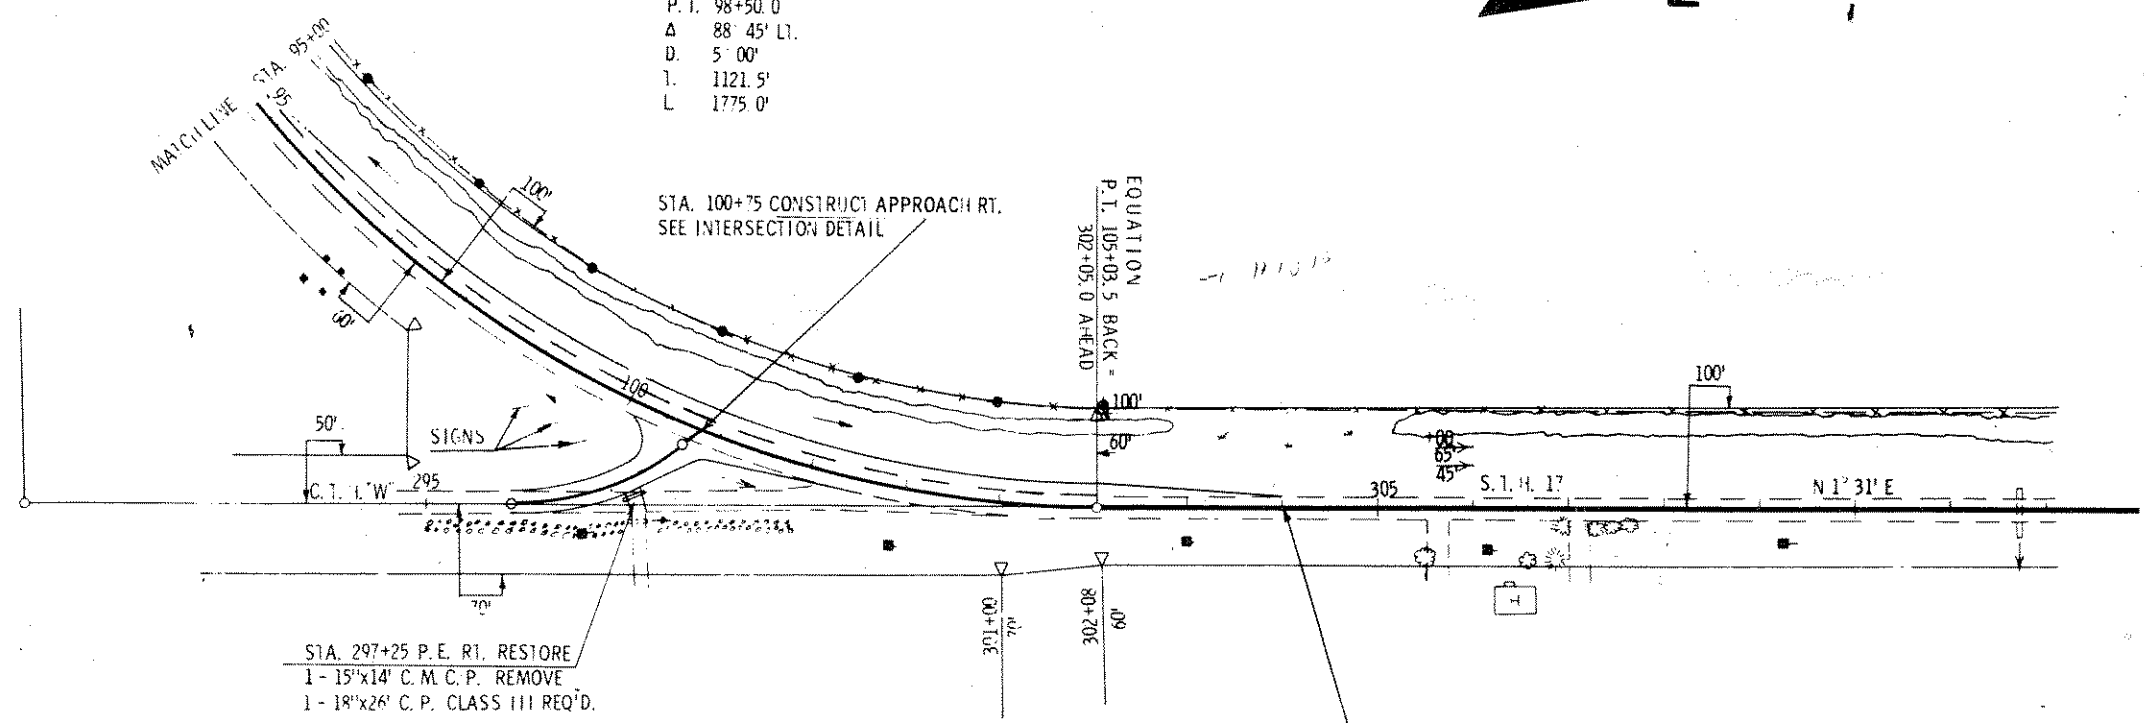


STA. 297+25 P.E. RT. RESTORE
 1 - 15"x14" C.M.C.P. REMOVE
 1 - 18"x26" C.P. CLASS III REQ'D.

BENCH MARKS

NO.	STA.	DESCRIPTION	ELEV.
1	93+08	Spike in 24" Elm	86' RI. 1323.19
30	298+40	Spike in 9" Norway	1352.86
2	307+00	Spike in 9" Norway	77' LT. 1337.93

NET CENTERLINE LENGTH STA. 95+00 - STA. 304+00 = 1198.5 LIN. FT.

UNCL 6.588 CU. YDS.
 FILL 76 CU. YDS.
 SMO 307
 HAUL OUT TO PROJECT T 000000
 UNCL 6.489 CU. YDS.

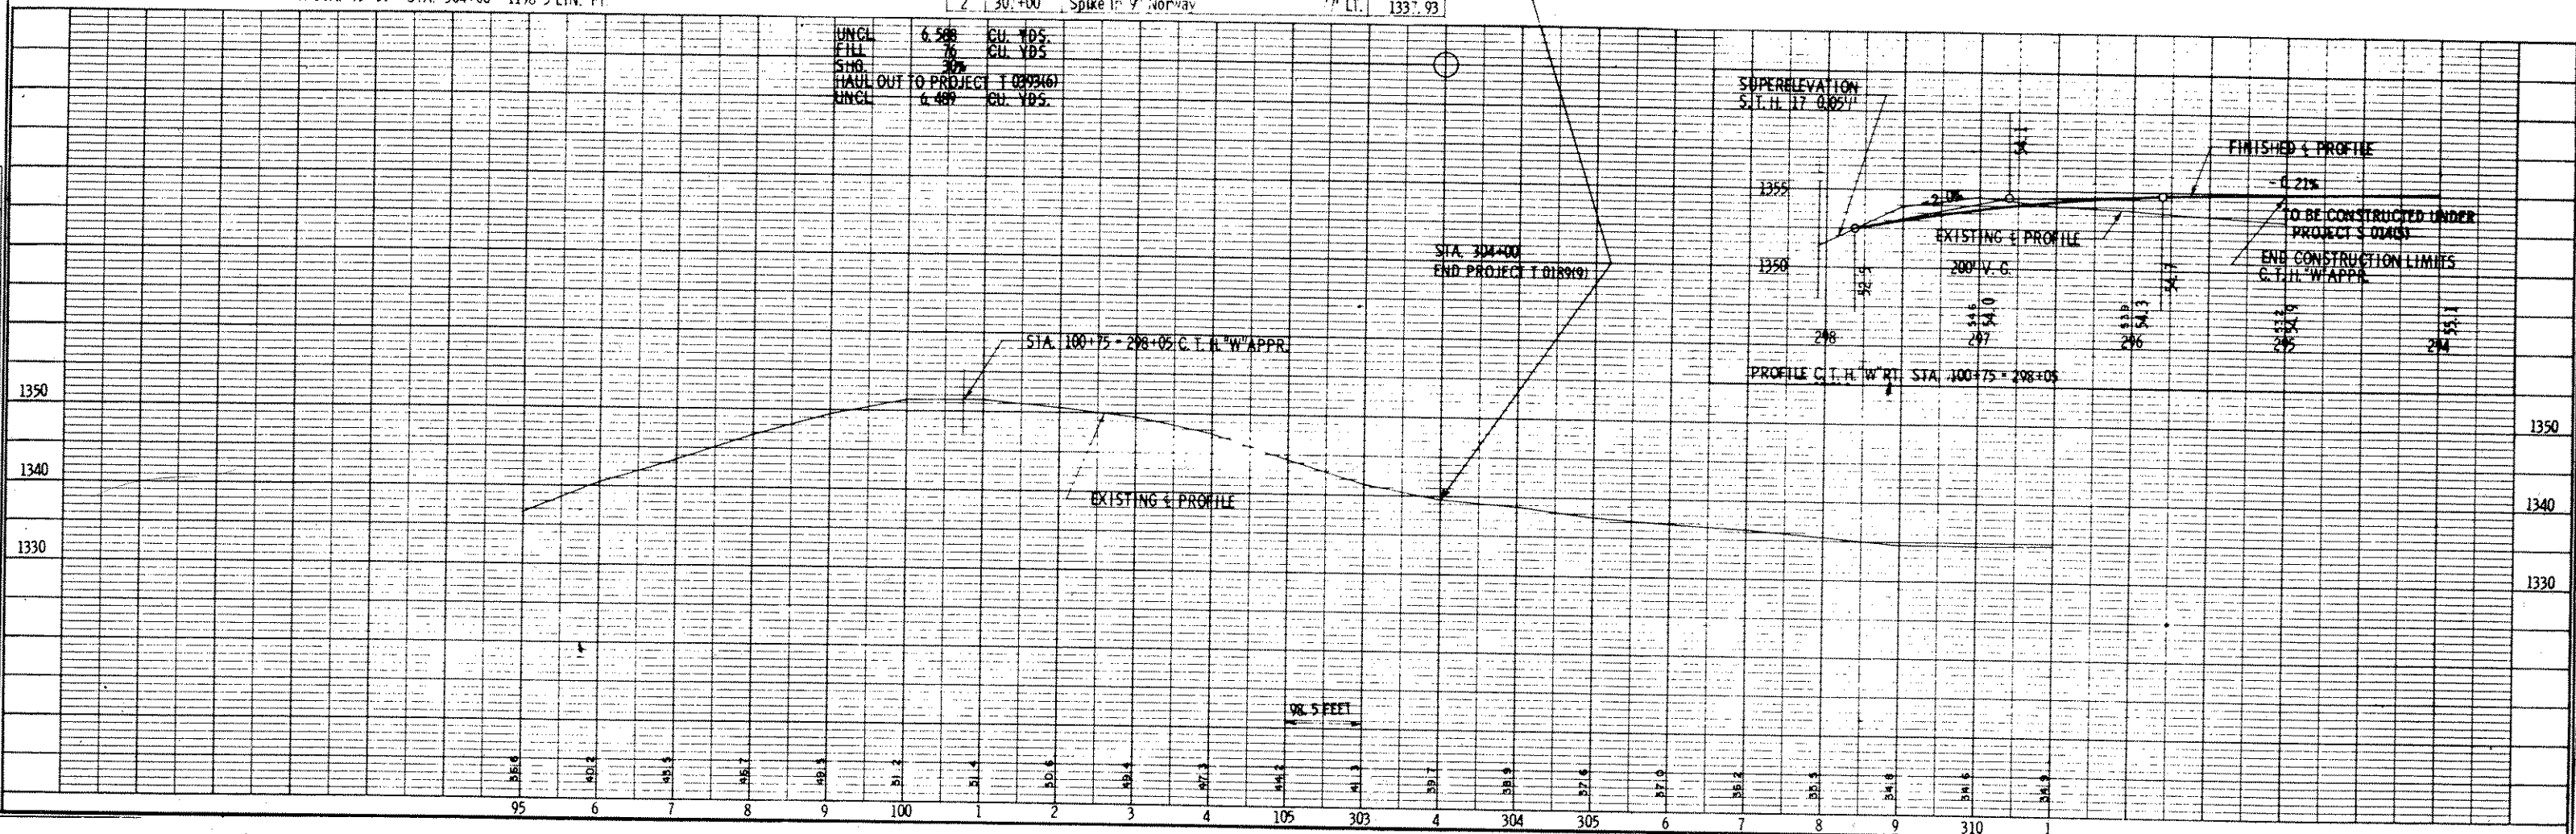

CRK: JT
 NOTE BOOK GRADES CHECKED
 NO. 111
 STRUCTURE NOTATIONS CHECKED