


STATE PROJECT NUMBER	SHEET NO.
9015-03-70	511
S.T.H. 64 / BIG EDDY ROAD	

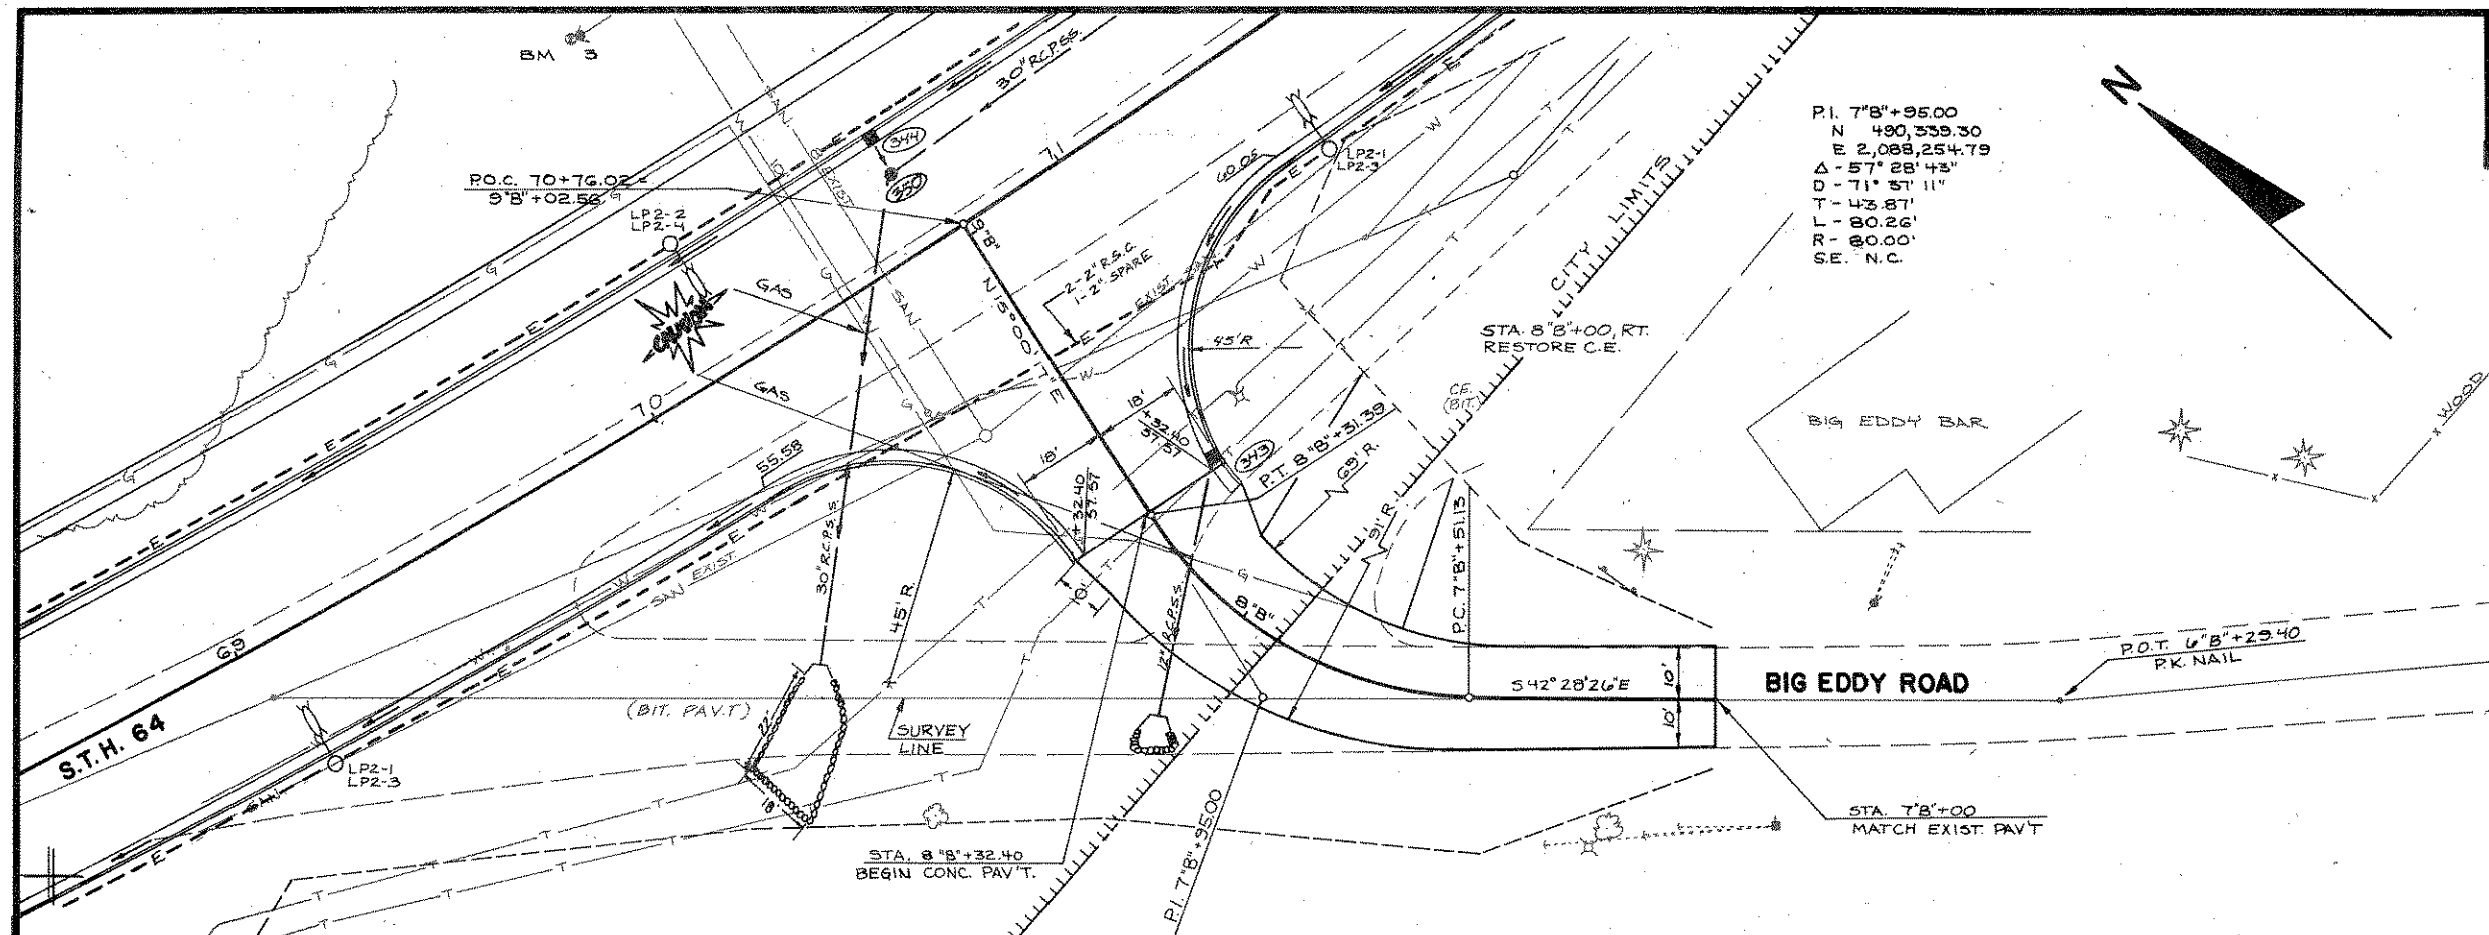

P.I. 7+8+95.00  
 N 490,539.30  
 E 2,088,254.79  
 $\Delta$  -57° 28' 43"  
 $D$  -71' 51' 11"  
 $T$  -43.87'  
 $L$  -80.26'  
 $R$  -80.00'  
 SE. N.C.

