


BENCH MARKS			
NO.	STA.	DESCRIPTION	ELEV.
1	54+33	RT. FLANGE BOLT ON HYDRANT	1246.32

STATE PROJECT NUMBER	SHEET NO.
9015-03-70	5
S.T.H. 64	

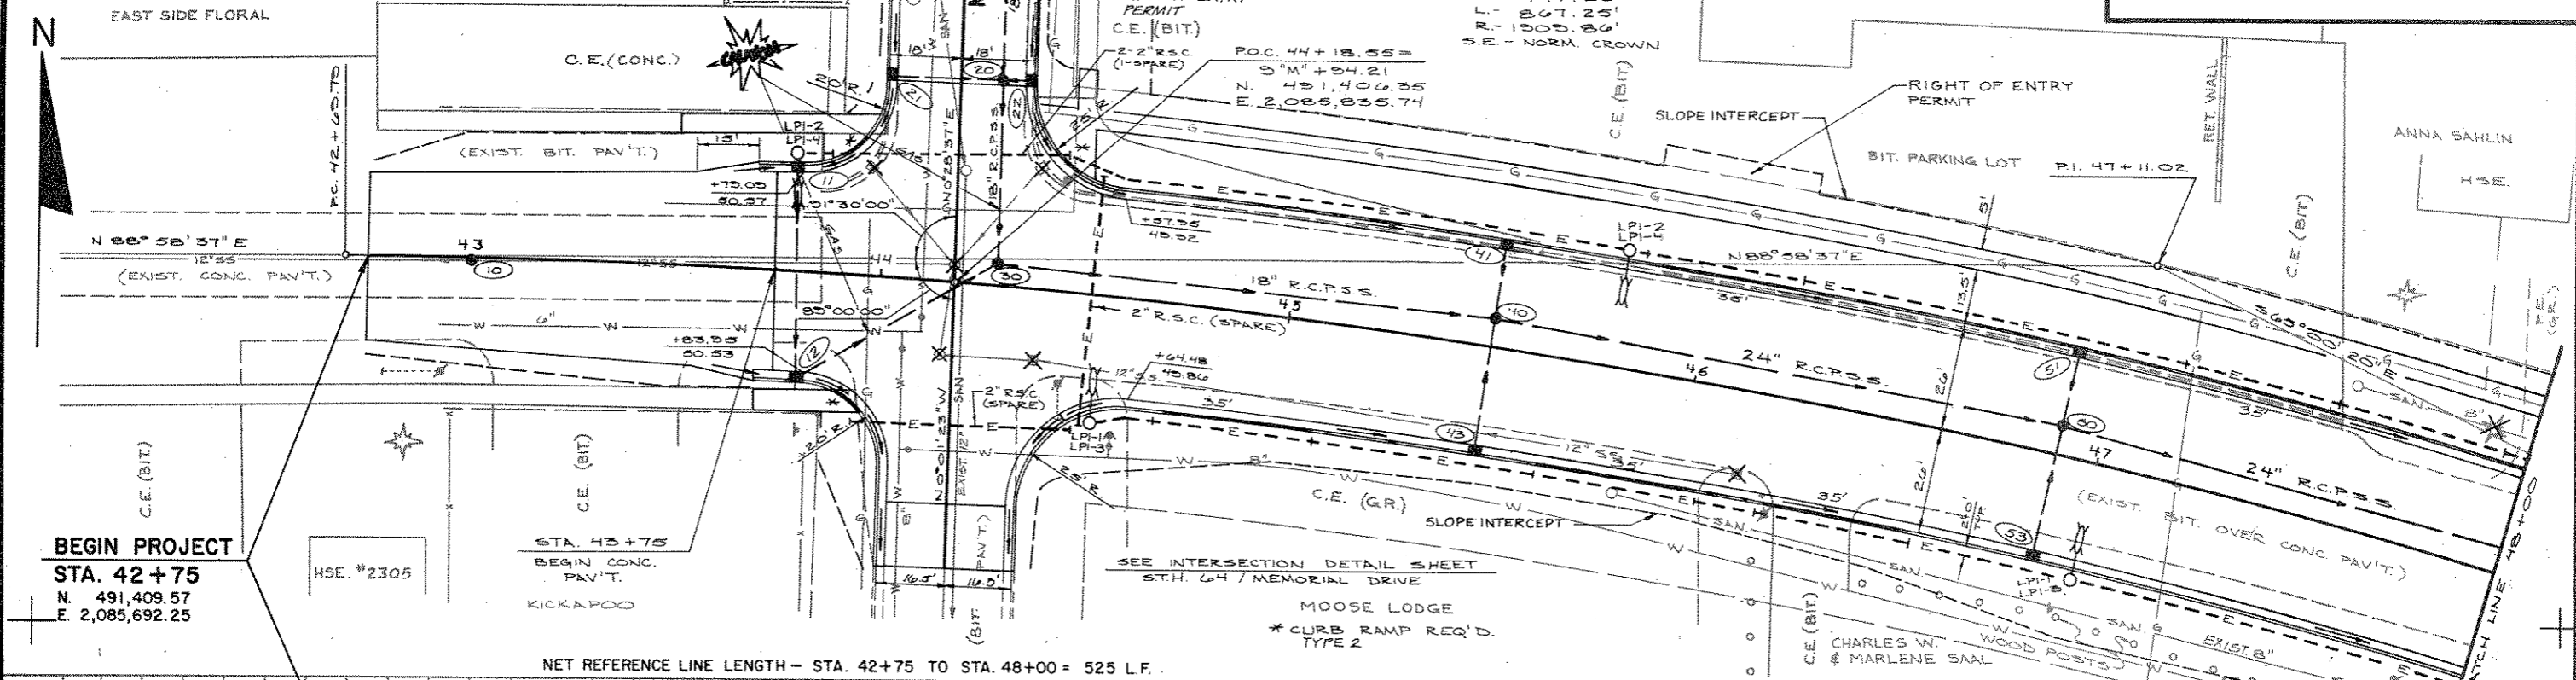

NET REFERENCE LINE LENGTH - STA. 42+75 TO STA. 48+00 = 525 L.F.

