


BENCH MARKS			
NO.	STA.	DESCRIPTION	ELEV.
4	76+41	RT. FLANGE BOLT ON HYDRANT, 40 LT.	1272.38

STATE PROJECT NUMBER
9015-03-70

SHEET NO.
5.6

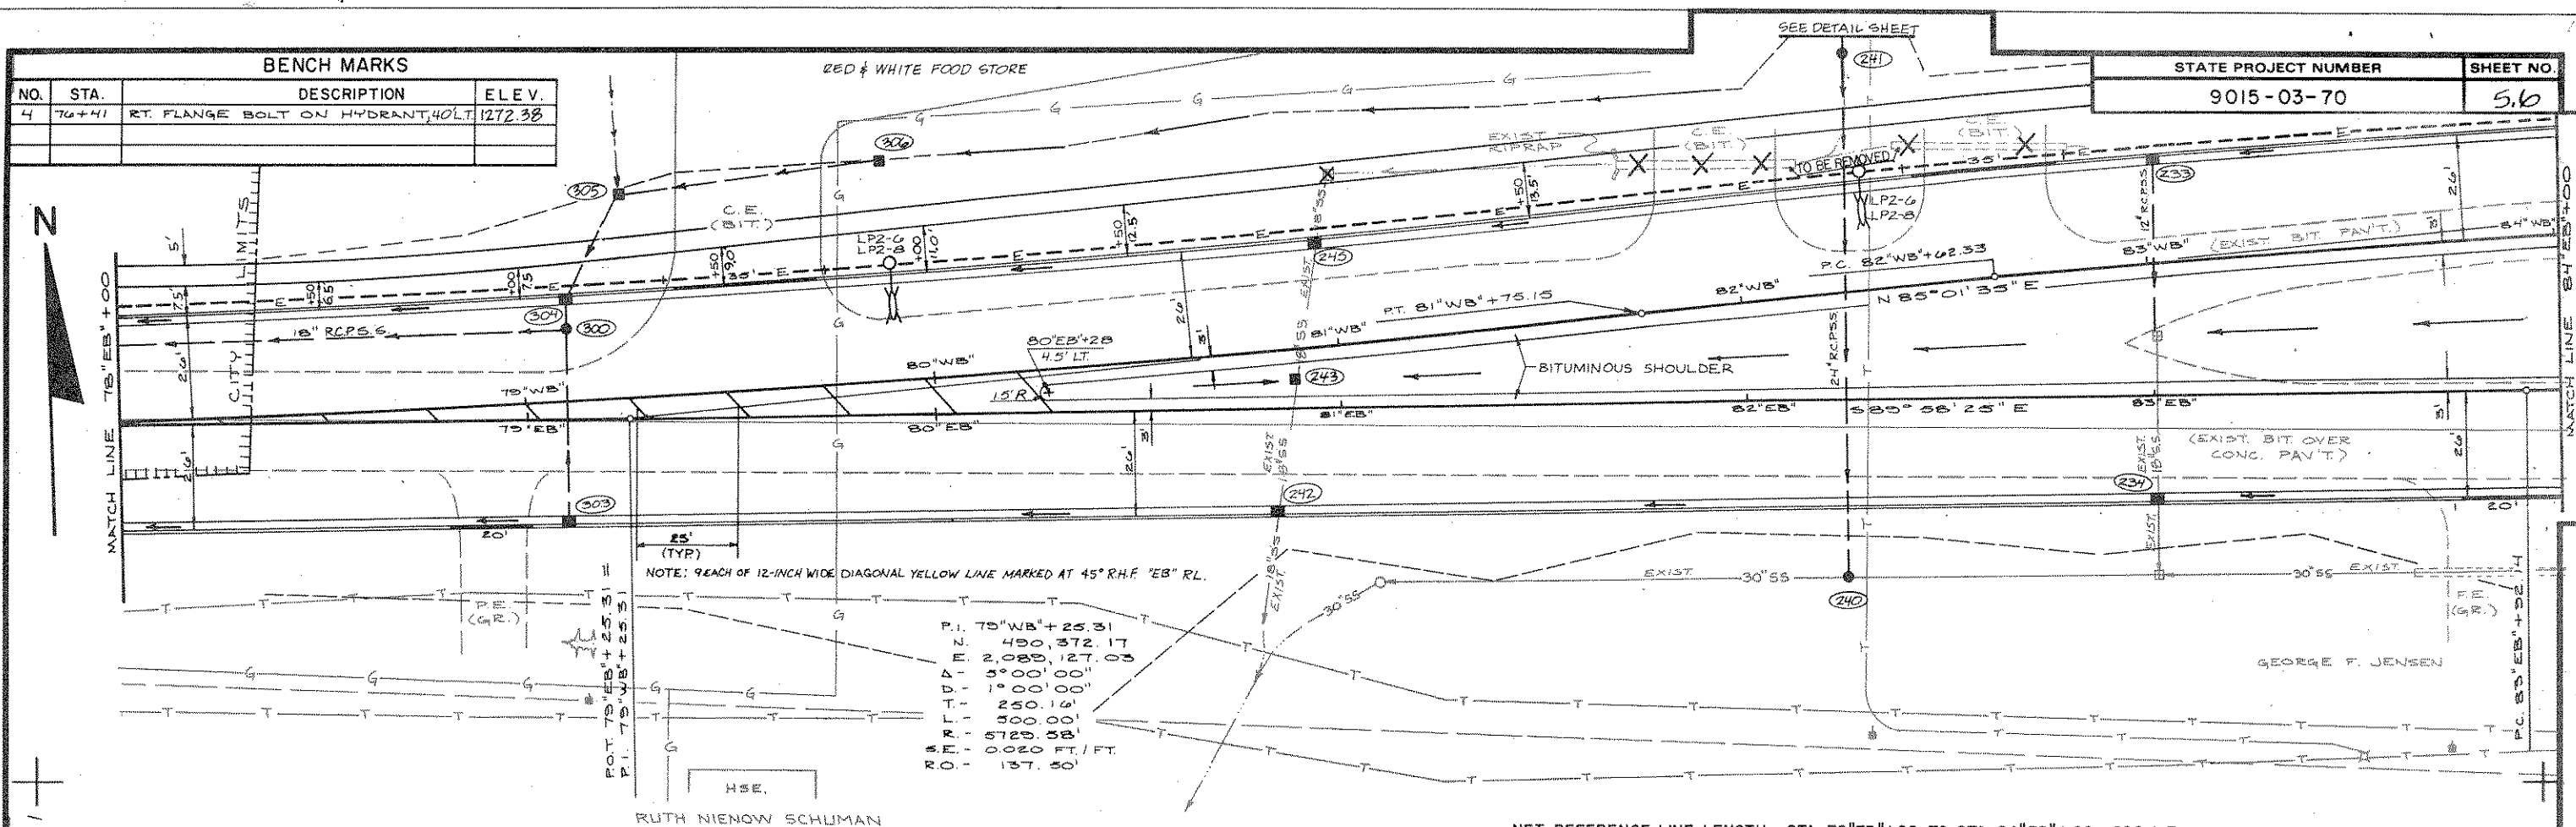

RUTH NIENOW SCHULMAN

NET REFERENCE LINE LENGTH - STA. 78°EB'+00 TO STA. 84°EB'+00 = 600 LF.

