


| COUNTY AND HIGHWAY | ROUTE AND SECTION | CLASS AND AGREEMENT |         | FEDERAL DIVISION OFFICE | SHEET NUMBER | TOTAL SHEETS |
|--------------------|-------------------|---------------------|---------|-------------------------|--------------|--------------|
|                    |                   | STATE               | FEDERAL |                         |              |              |
| 35.2               | 20.0              | 21.5                |         | WIS. 5N                 | 4.9          |              |

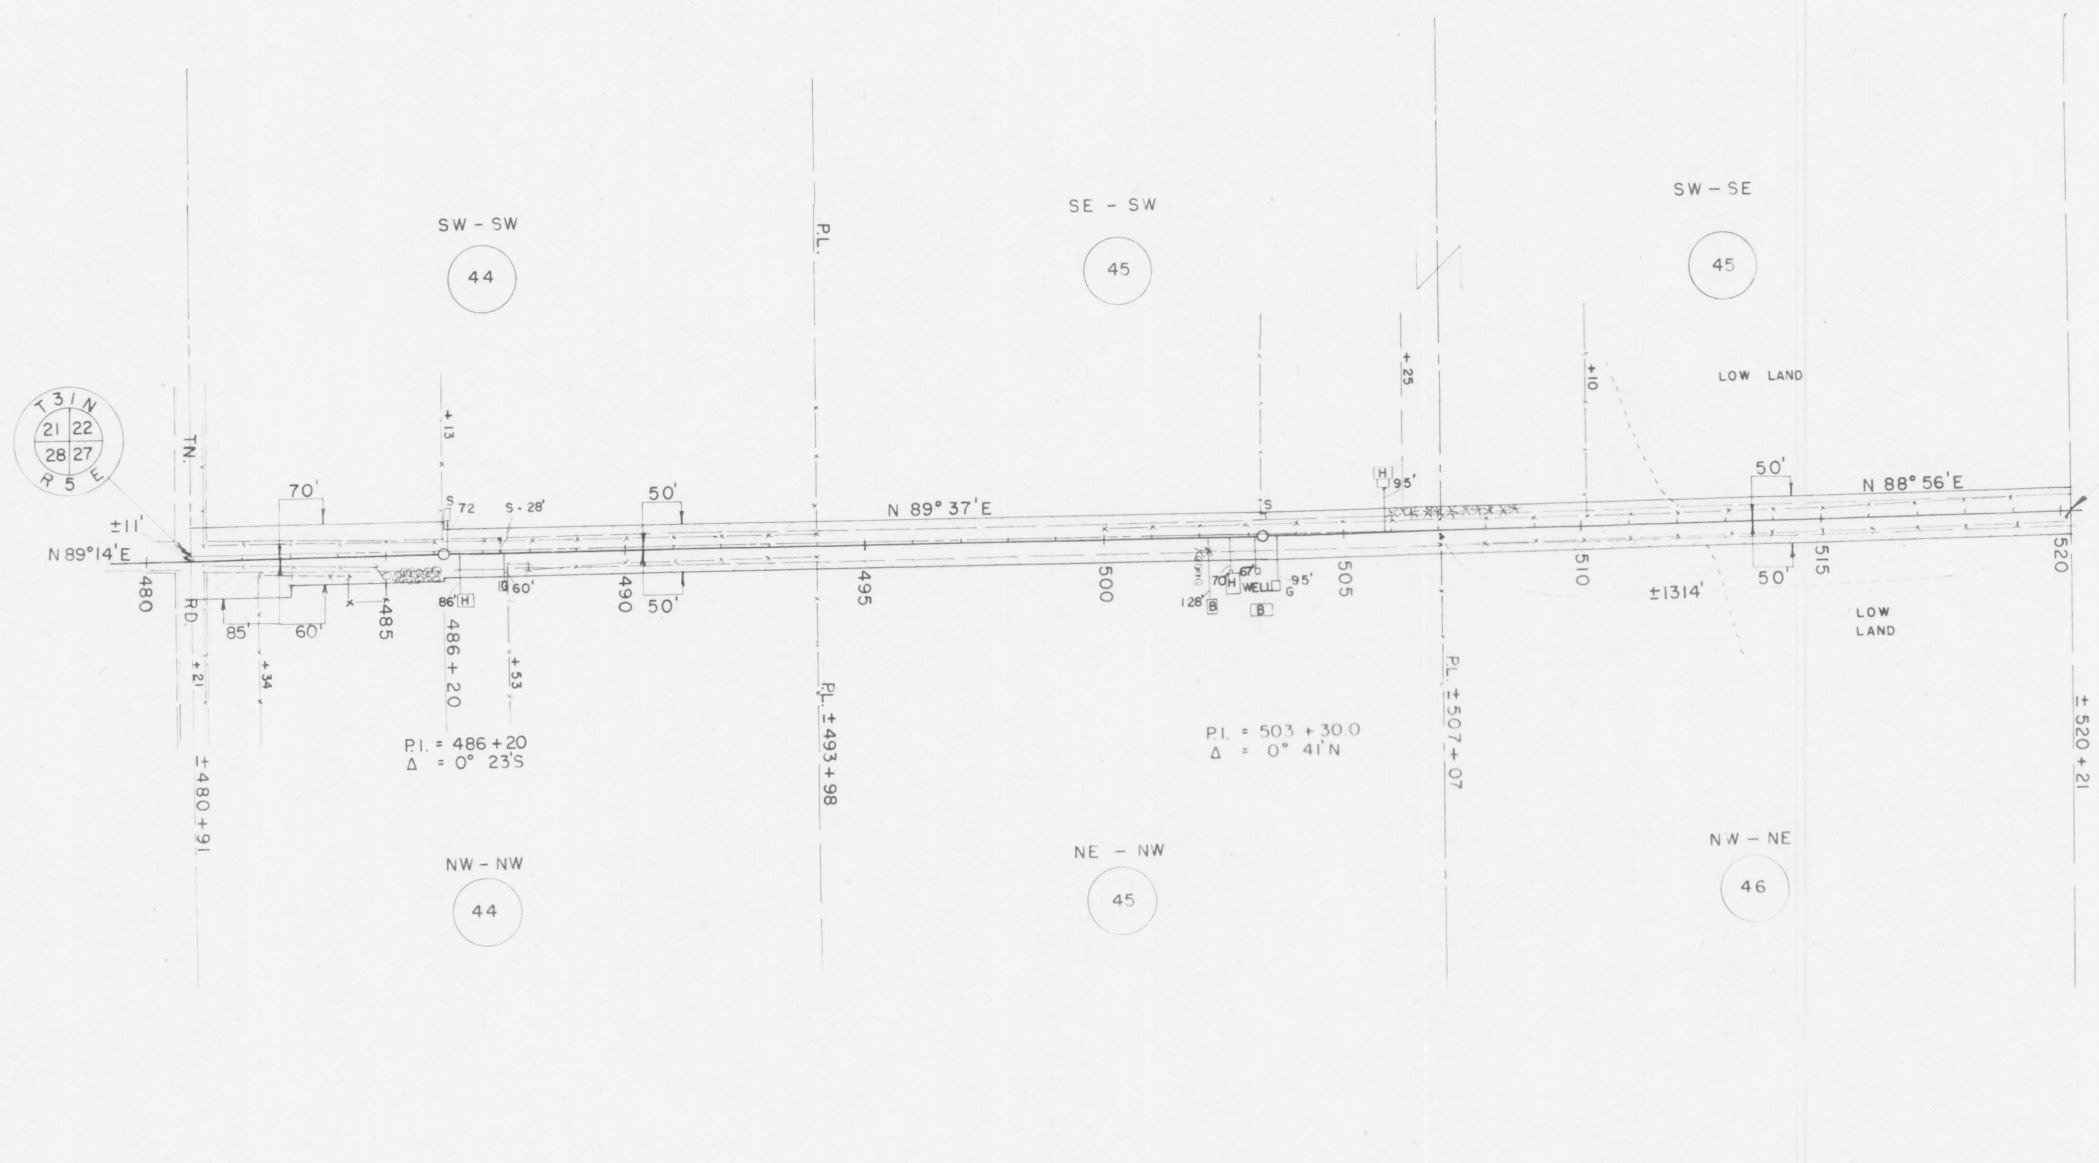

STA. 520 + 21 = END OF RELOC. ORDER PROJ. T 020(5)  
 = STA. 3 + 27 STATE PROJ. 7035

| PAR. NO. | OWNER                      | ADDRESS       | MORTGAGEE           | ADDRESS | DESCRIPTION                | ACRES REQ'D. |        |        |       | INTEREST | PAR. NO. | ALSO SHEET |
|----------|----------------------------|---------------|---------------------|---------|----------------------------|--------------|--------|--------|-------|----------|----------|------------|
|          |                            |               |                     |         |                            | IMP.         | UNIMP. | MARSH. | TOTAL |          |          |            |
| 44       | GEORGE STORM & ANNA H.W.   | RT. 1 MERRILL |                     |         | SW-SW T 31 N R 5 E SEC. 22 | 0.72         |        |        | 0.72  |          | 44       |            |
| 44       | "                          | "             |                     |         | NW-NW " " SEC. 27          | 0.74         |        |        | 0.74  |          | 44       |            |
| 45       | BENNO STORM & DORA H.W.    | "             |                     |         | SE-SW " " SEC. 22          | 0.51         |        |        | 0.51  |          | 45       |            |
| 45       | "                          | "             |                     |         | SW-SE " " "                | 0.20         | 0.32   |        | 0.52  |          | 45       |            |
| 45       | "                          | "             |                     |         | NE-NW " " "                | 0.51         |        |        | 0.51  |          | 45       |            |
| 46       | HENRY MOHRLAND & MARY H.W. |               | LINCOLN COUNTY BANK | MERRILL | NW-NE " " SEC. 27          | 0.21         | 0.30   |        | 0.51  |          | 46       |            |

STATE HIGHWAY COMMISSION OF WISCONSIN  
**PLAT OF RIGHT OF WAY REQUIRED**  
**PROJECT** T 020(5)  
 MEDFORD - MERRILL ROAD  
 S.T.H. 64 LINCOLN COUNTY

SCALE  
 0 200' 400'  
 LENGTH = 9.852 MILES

REVISED JUNE 2 1953  
 REVISED APRIL 29 1953  
 DATED FEB. 4, 1953