


Index of Sheets

Sheet No. 4.0 Title
 Sheet No. 4.1 Schedule of Lands & Interests Required
 Sheet No. 4.2 Plan & Parcel Sheet

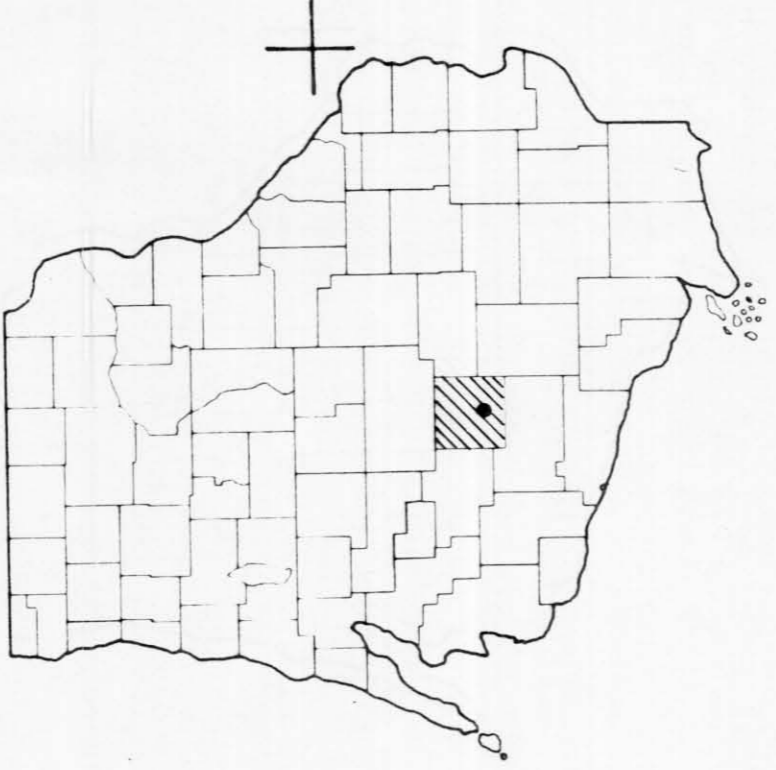

STATE OF WISCONSIN
 DEPARTMENT OF TRANSPORTATION
 DIVISION OF HIGHWAYS


PLAT OF RIGHT OF WAY REQUIRED FOR

C.T.H. "E"-USH. 51
 STH. 86
 LINCOLN COUNTY

STATE PROJECT NUMBER
9215-0-21

END PROJECT 9215-0-21
 STA. 43+00.0
 1219.18' S. AND 16.50' E. OF THE
 E-1/4 COR., SEC. 4, T. 34N, R. 6E

BEGIN PROJECT 9215-0-21
 STA. 15+00.0
 0.31' S. AND 847.77' E. OF THE
 S-1/4 COR., SEC. 4, T. 34N, R. 6E

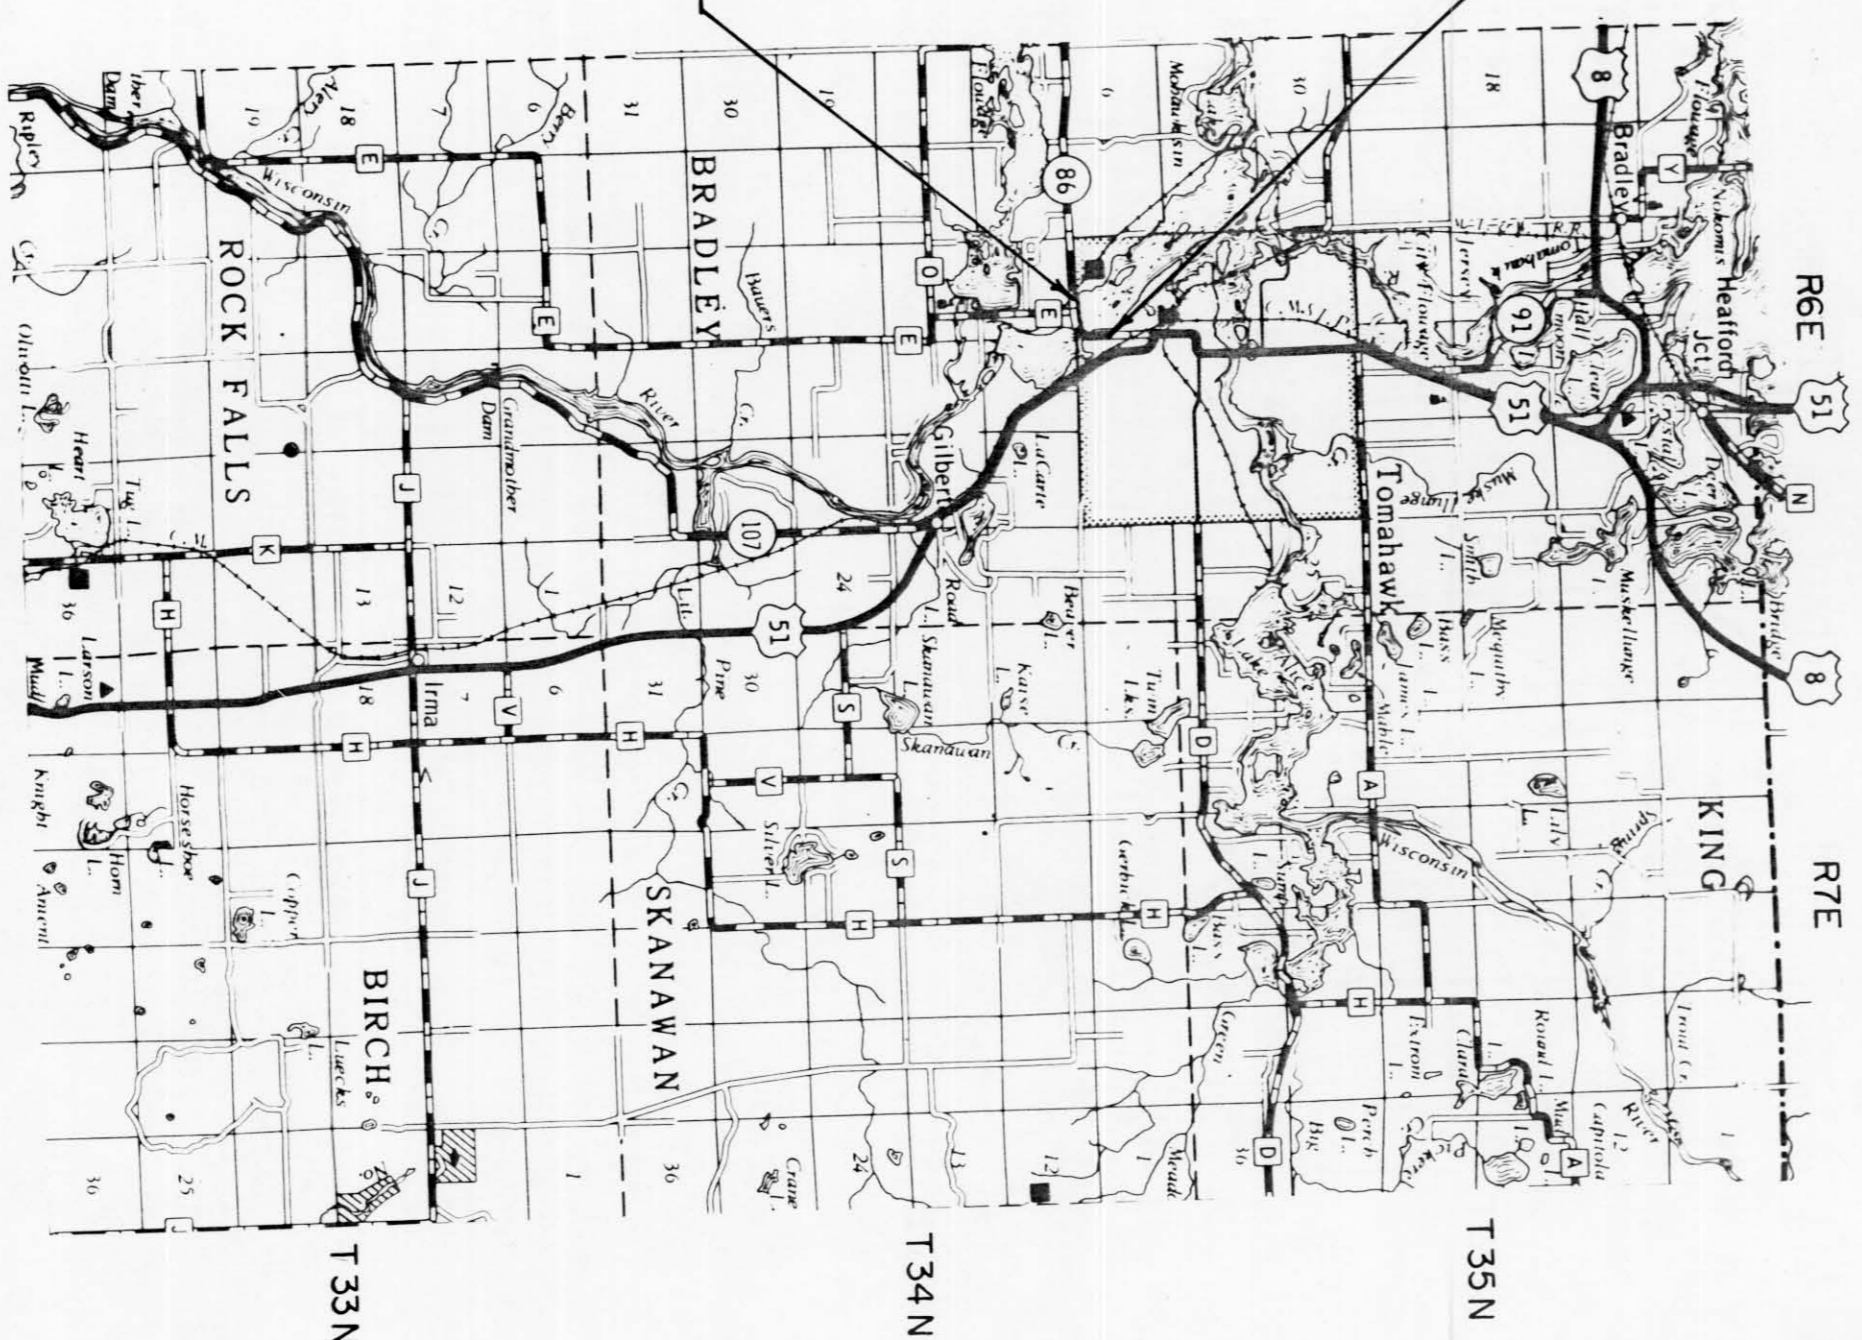

Layout
 Scale 0 2 MI.

Total Net Length of Centerline = 0.531 MI.

Sheet Number	Total Sheets
4.0	

REVISION DATE	8-23-77 NC 03-01-88 NC
DATE	2-23-88
Recommended for Approval:	<i>Bob Williams</i> District Engineer
Approved:	Chief Design Engineer
Approved:	Director, Bureau of Right of Way
Approved:	FEDERAL HIGHWAY ADMINISTRATION BUREAU OF PUBLIC ROADS WISCONSIN DIVISION
Approved:	Division Engineer

9215-0-21