


RECOVERED LOT/BLOCK CORNERS AND COORDINATE TABLE

STATION	OFFSET	PT#	X	Y	DESC
11'S+40.92	54.45'L	137	381057.420	226597.480	1" I.P.
81+74.93	43.93'R	102	380966.969	226641.096	1" I.P.
84+74.76	43.21'R	103	380697.959	226840.922	1" I.P.
86+27.41	44.11'R	134	380971.023	227093.558	1" I.P.
86.91.28	44.14'R	136	380971.595	227157.425	1" I.P.
88+50.28	44.20'R	100	380973.019	227316.419	1" I.P. 1" N.
88+49.22	204.00'R	131	381132.804	227313.988	1" I.P.
89+15.25	44.25'R	126	380973.601	227381.416	1" I.P.
11'M+50.26	32.41'L	130	381073.597	227380.521	1" I.P.
92+15.03	44.43'R	129	380976.129	227681.184	1" I.P.
92+80.97	44.30'R	128	380976.477	227747.183	1" I.P.
23'R+60.87	33.20'L	133	381076.476	227746.647	1" I.P.
95.80.74	43.92'R	127	380978.059	228046.949	1" I.P.
96+46.64	43.91'R	125	380979.408	228112.948	1" I.P.
33'S+40.72	33.18'L	132	381078.405	228112.232	1" I.P.
99+43.83	44.19'L	105	380979.976	228410.131	BLD.COR.
		121	383435.640	227150.090	MON.
86+77.51	160.24'L	104	380767.103	227145.408	MON.

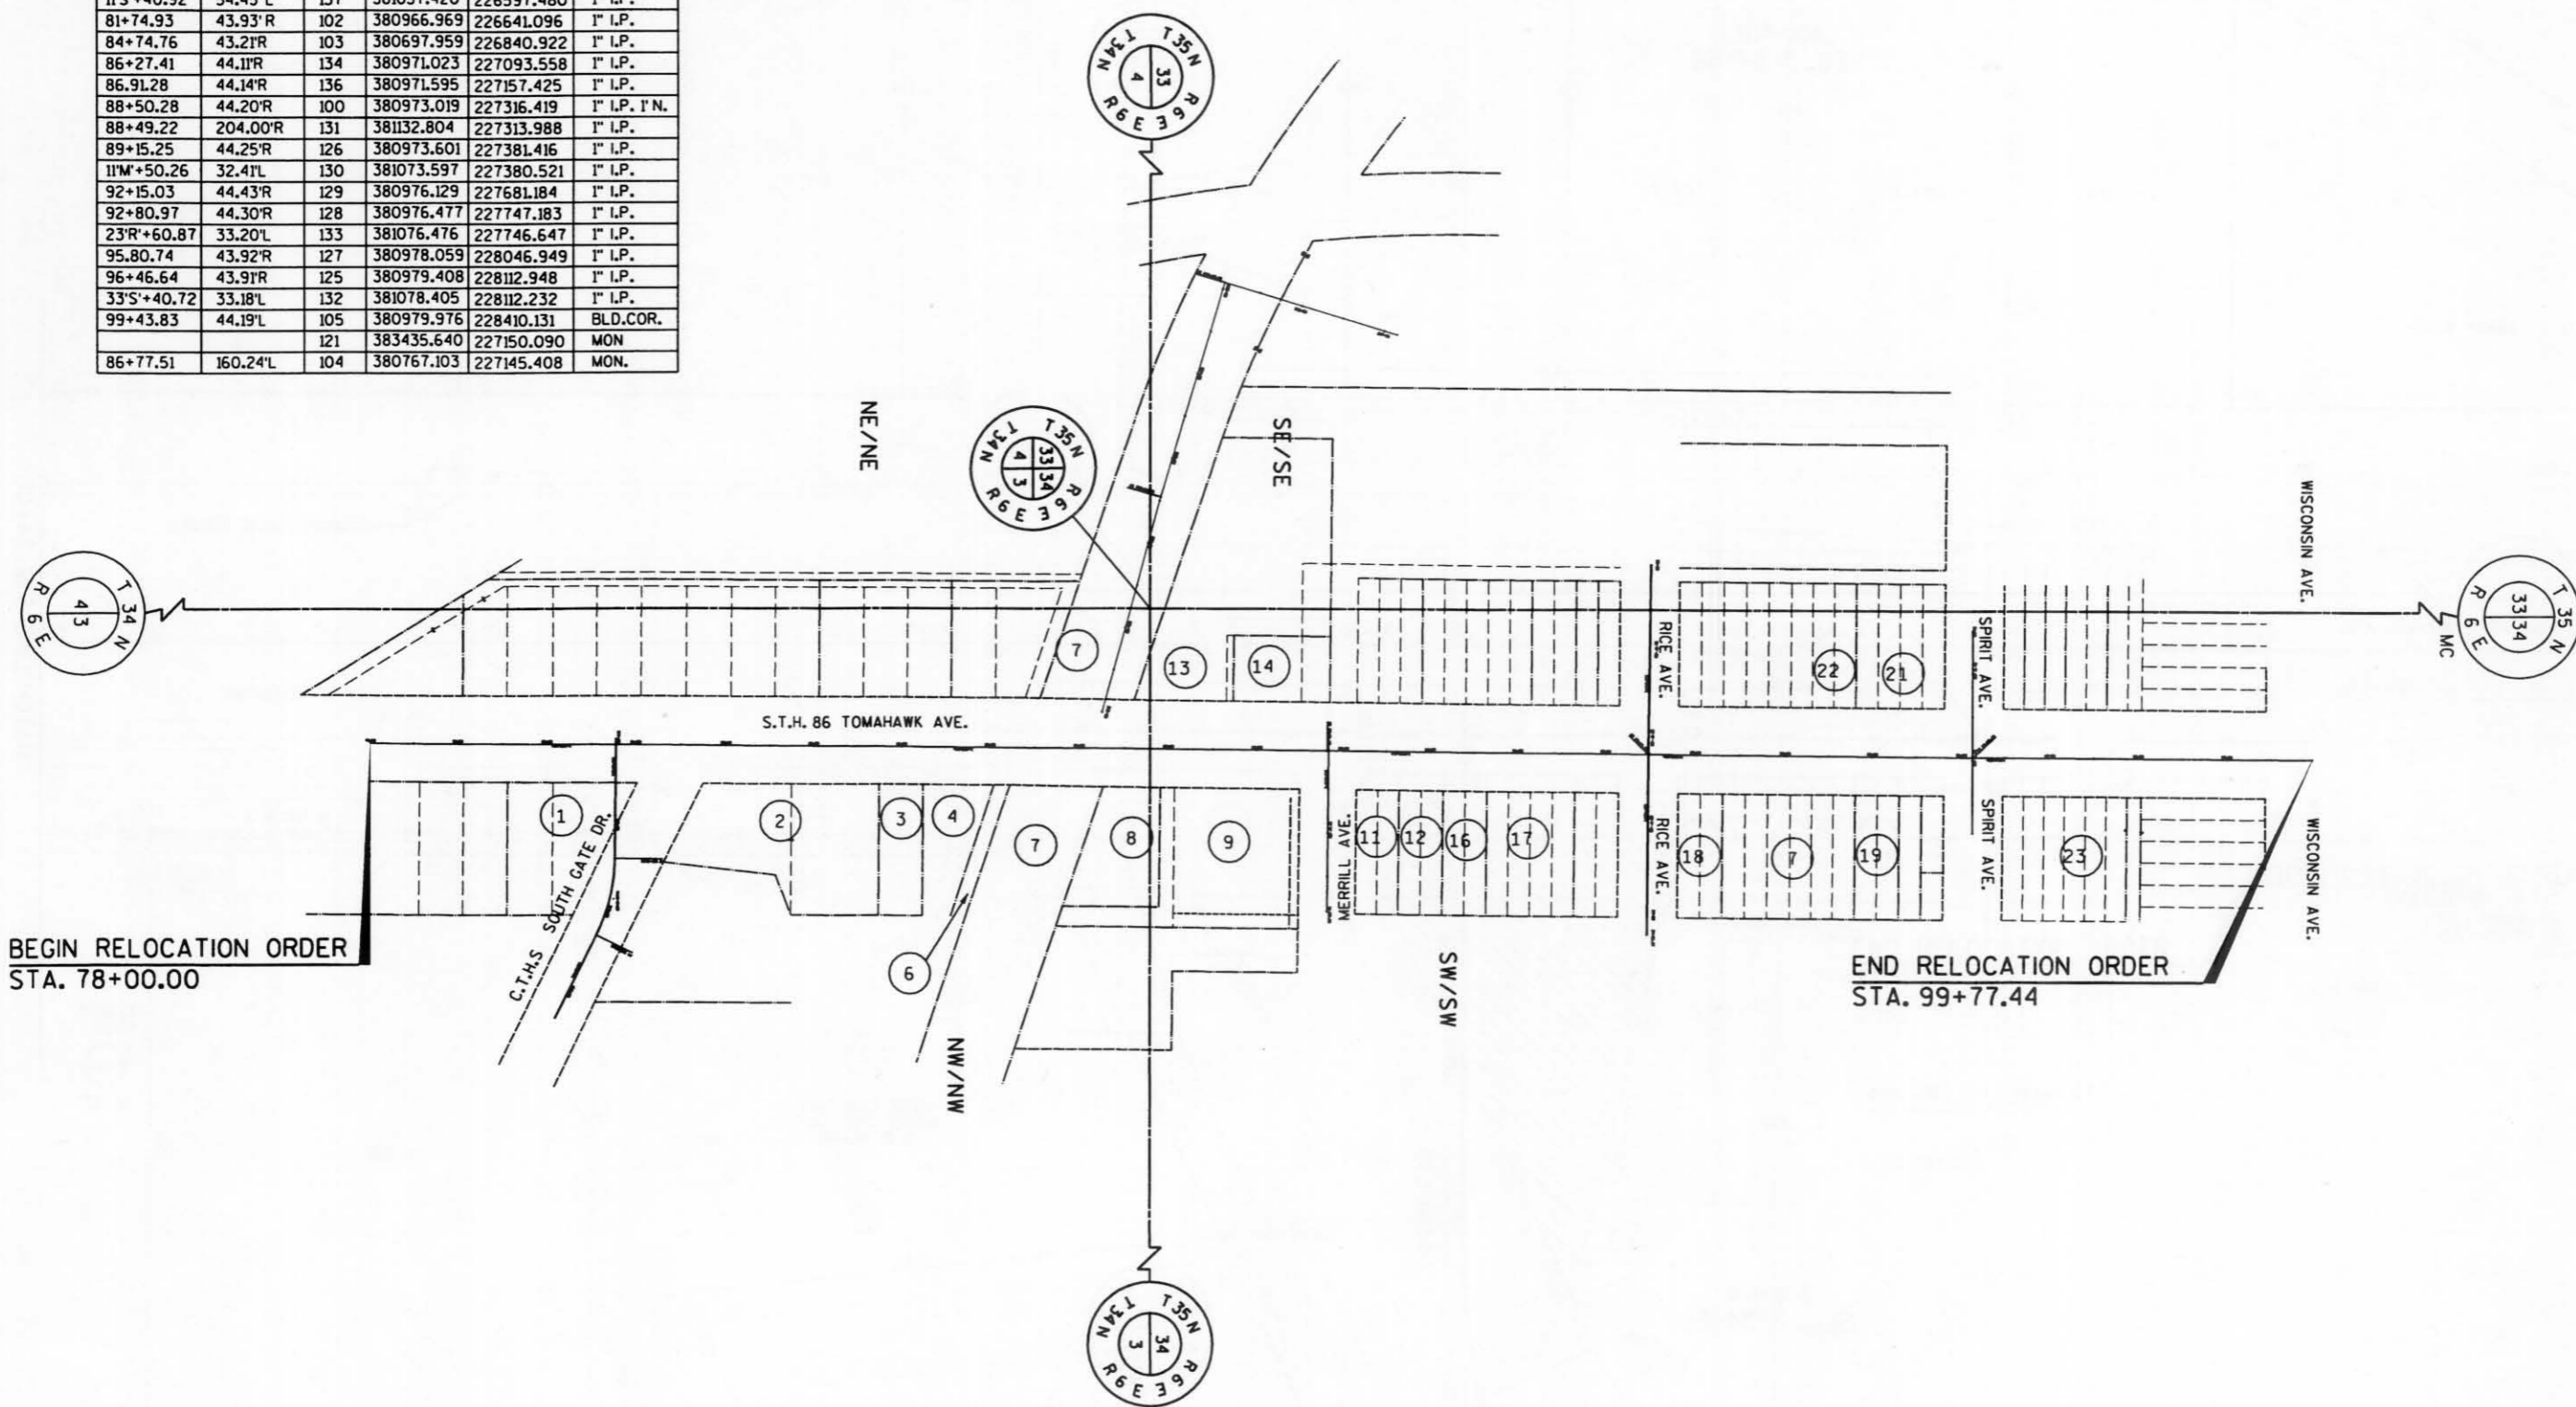

LEVELS ON - 1, 2, 3, 4, 5, 6, 7, 8, 9, 10, 11, 12, 13, 14, 15, 16, 17, 18, 19, 20, 21, 22, 23, 24, 25, 26, 27, 28, 29, 30, 31, 32, 33, 34, 35, 36, 37, 38, 39, 40, 41, 42, 43, 44, 45, 46, 47, 48, 49, 50, 51, 52, 53, 54, 55, 56, 57, 58, 59, 60, 61, 62.

BEGIN RELOCATION ORDER
STA. 78+00.00

END RELOCATION ORDER
STA. 99+77.44

REVISION DATE	DATE 4-30-03	SCALE, FEET 0 100 200	HWY: S.T.H. 86	CONSTRUCTION PROJECT NUMBER 9215-11-70	PS&E SHEET NO: 77
	GRID FACTOR N/A		COUNTY: LINCOLN	STATE R/W PROJECT NUMBER 9215-11-21	PLAT SHEET NO: 4. 3 E