


LEVELS ON - 1, 2, 3, 4, 5, 6, 7, 8, 9, 10, 11, 12, 13, 14, 15, 16, 17, 18, 19, 20, 21, 22, 23, 24, 25, 26, 27, 28, 29, 30, 31, 32, 33, 34, 35, 36, 37, 38, 39, 40, 41, 42, 43, 44, 45, 46, 47, 48, 49, 50, 51, 52, 53, 54, 55, 56, 57, 58, 59, 60, 61, 62, 63

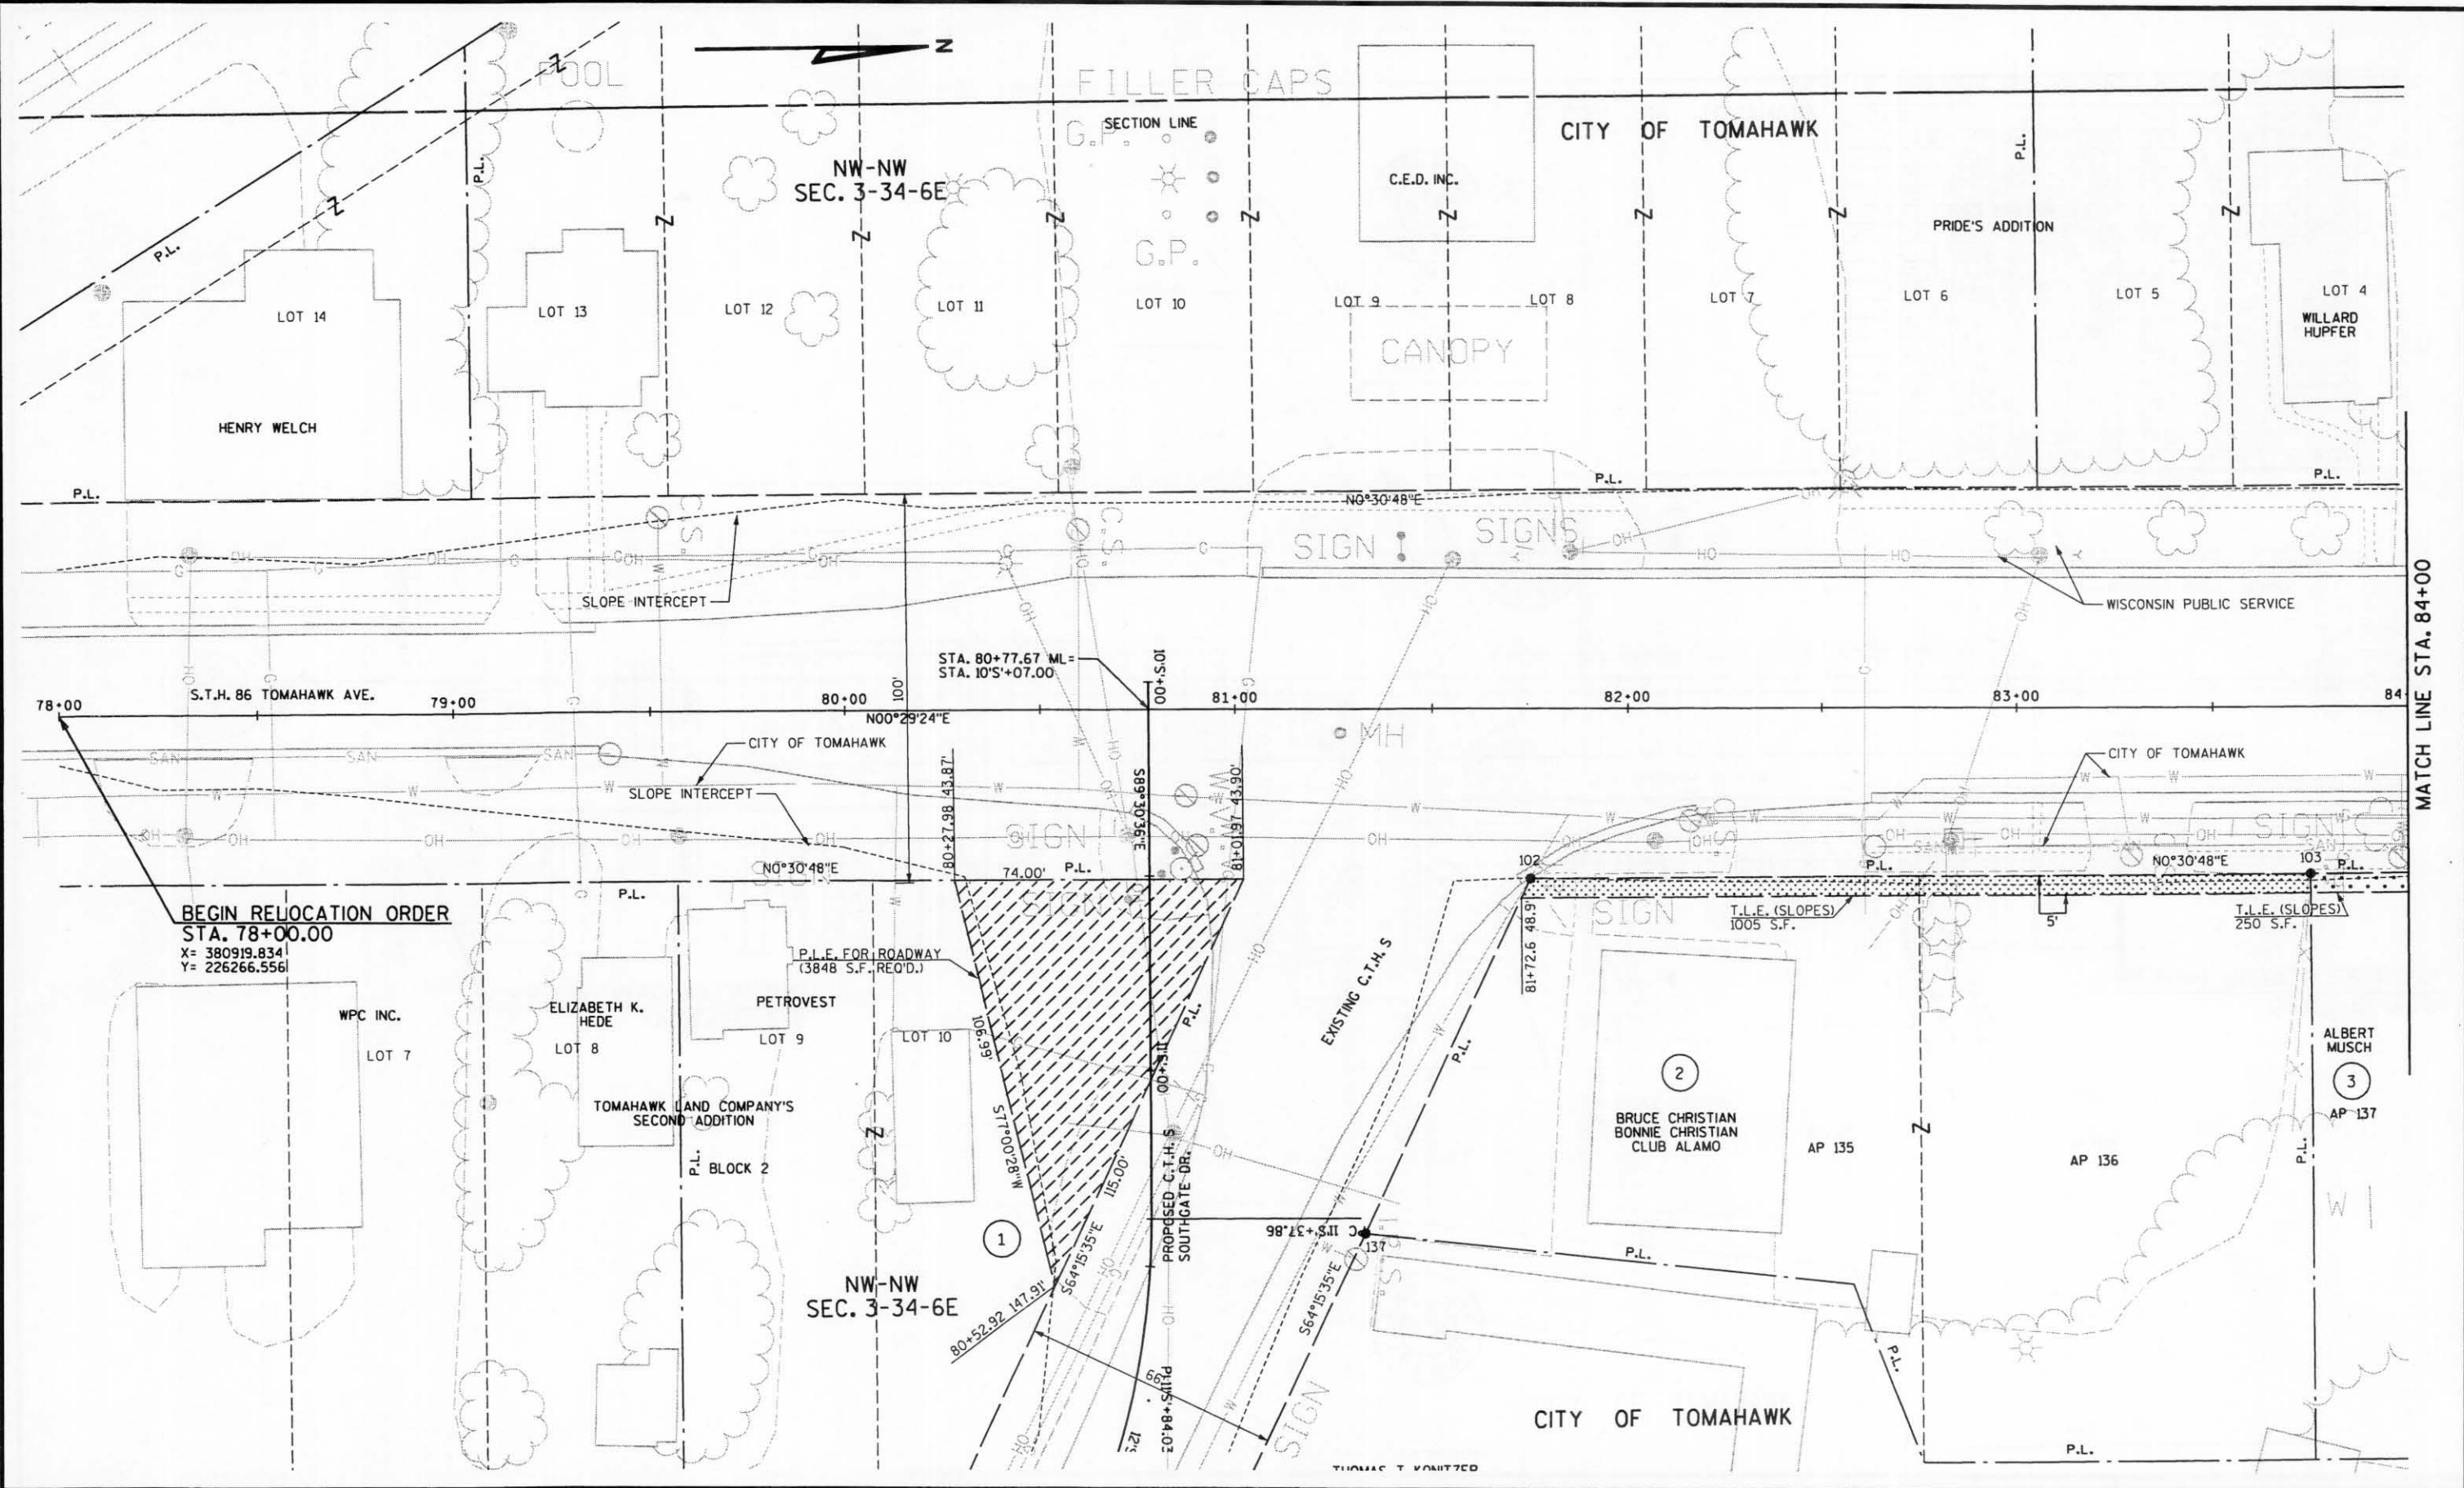

4

MATCH LINE STA. 84+00

|                           |                        |                        |                 |  |  |
|---------------------------|------------------------|------------------------|-----------------|--|--|
| REVISION DATE             | DATE 4-30-03           | SCALE, FEET<br>0 20 40 | HWY: S.T.H. 86  | CONSTRUCTION PROJECT NUMBER 9215-11-70 | PS&E SHEET NO: 78                        |
|                           | GRID FACTOR N/A        |                        | COUNTY: LINCOLN | STATE R/W PROJECT NUMBER 9215-11-21    | PLAT SHEET NO: 4. 4                      |
| FILE NAME : ...:row01.dgn | PLOT DATE: 12 SEP 2003 | ORG DATE :             | PLOT NAME :     | Originator : Dist                      | PLOT SCALE : \$\$.....PlotScale.....\$\$ |