


LEVELS ON - 1,2,3,4,5,6,7,8,9,10,11,12,13,14,15,16,17,18,19,20,21,22,23,24,25,26,27,28,29,30,31,32,33,34,35,36,37,38,39,40,41,42,43,44,45,46,47,48,49,50,51,52,53,54,55,56,57,58,59,60,61,62,63

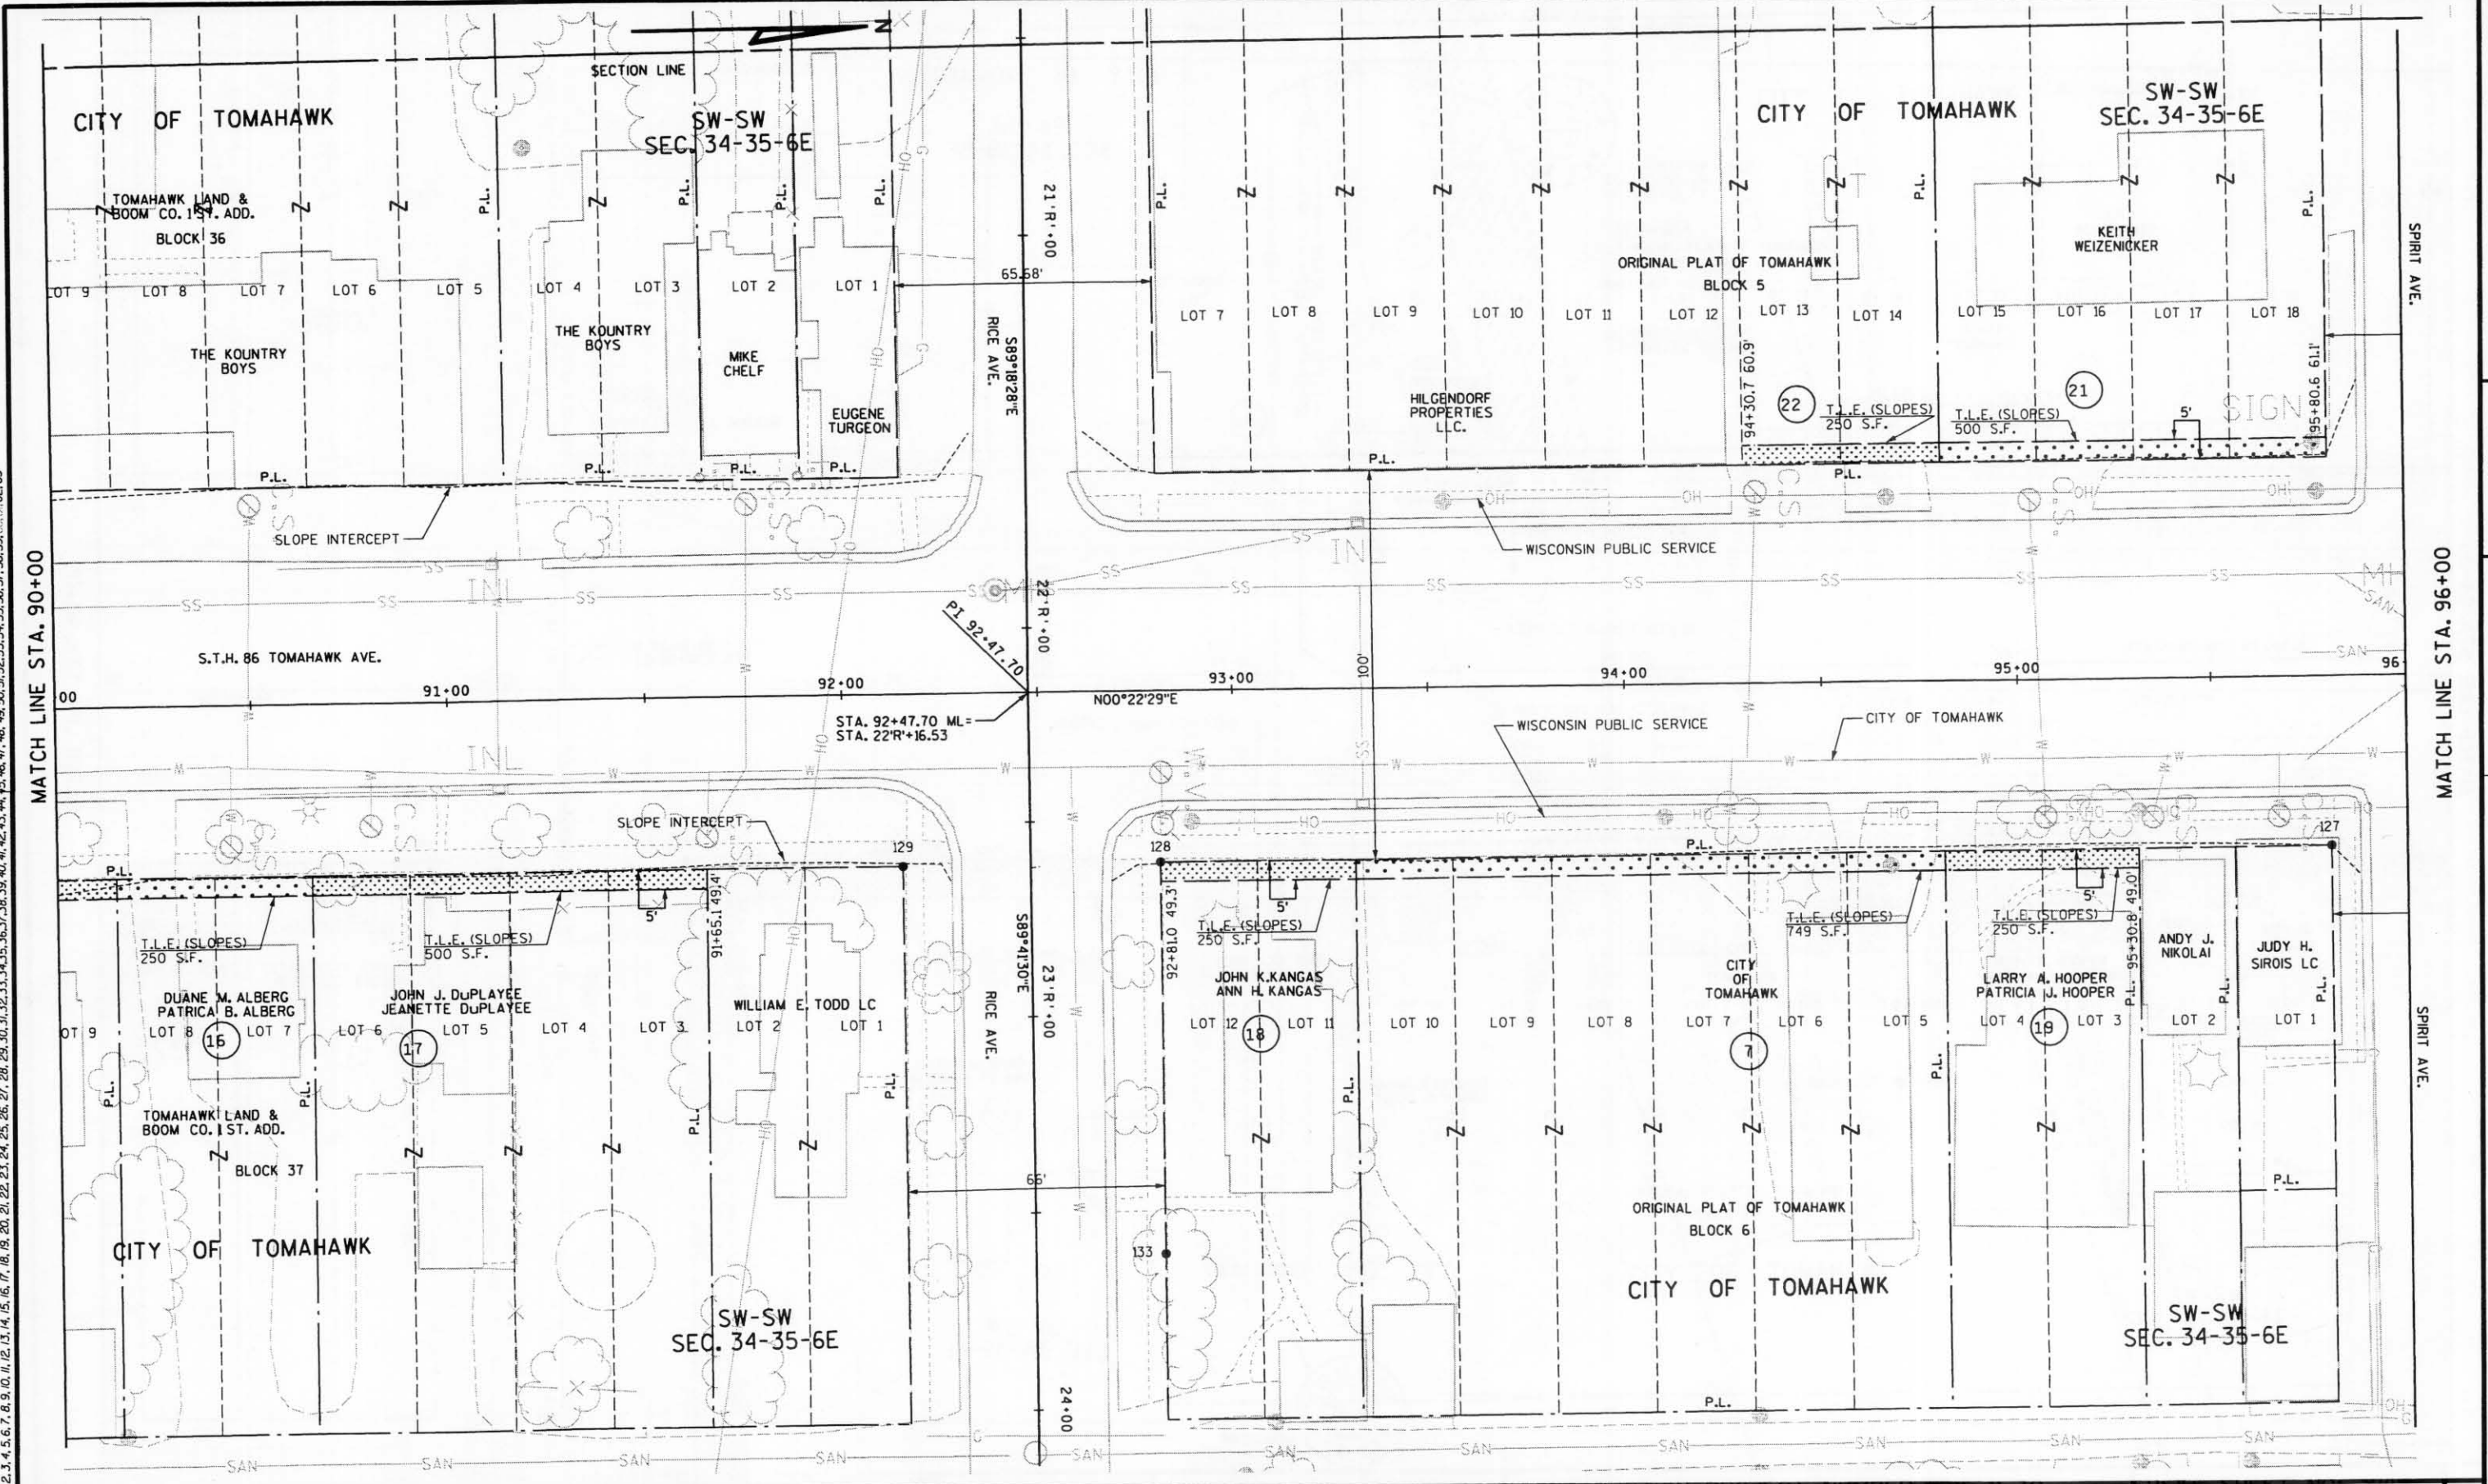

MATCH LINE STA. 90+00

MATCH LINE STA. 96+00

4

REVISION DATE	DATE 4-30-03	SCALE, FEET 0 20 40	HWY: S.T.H. 86	CONSTRUCTION PROJECT NUMBER 9215-11-70	PS&E SHEET NO: 80
	GRID FACTOR N/A		COUNTY: LINCOLN	STATE R/W PROJECT NUMBER 9215-11-21	PLAT SHEET NO: 4. 6