


REVISION DATE 11-16-89 6-1-90NC. 11-6-90NC.	ROUTE S.T.H. 86	COUNTY LINCOLN	DATE 8-25-89	R/W PROJECT NUMBER 9215-06-21	SHEET NUMBER 4.7
	SCALE, FT. 0 200		GRID FACTOR 1,000095	FEDERAL PROJECT NUMBER	

GN

TOWN

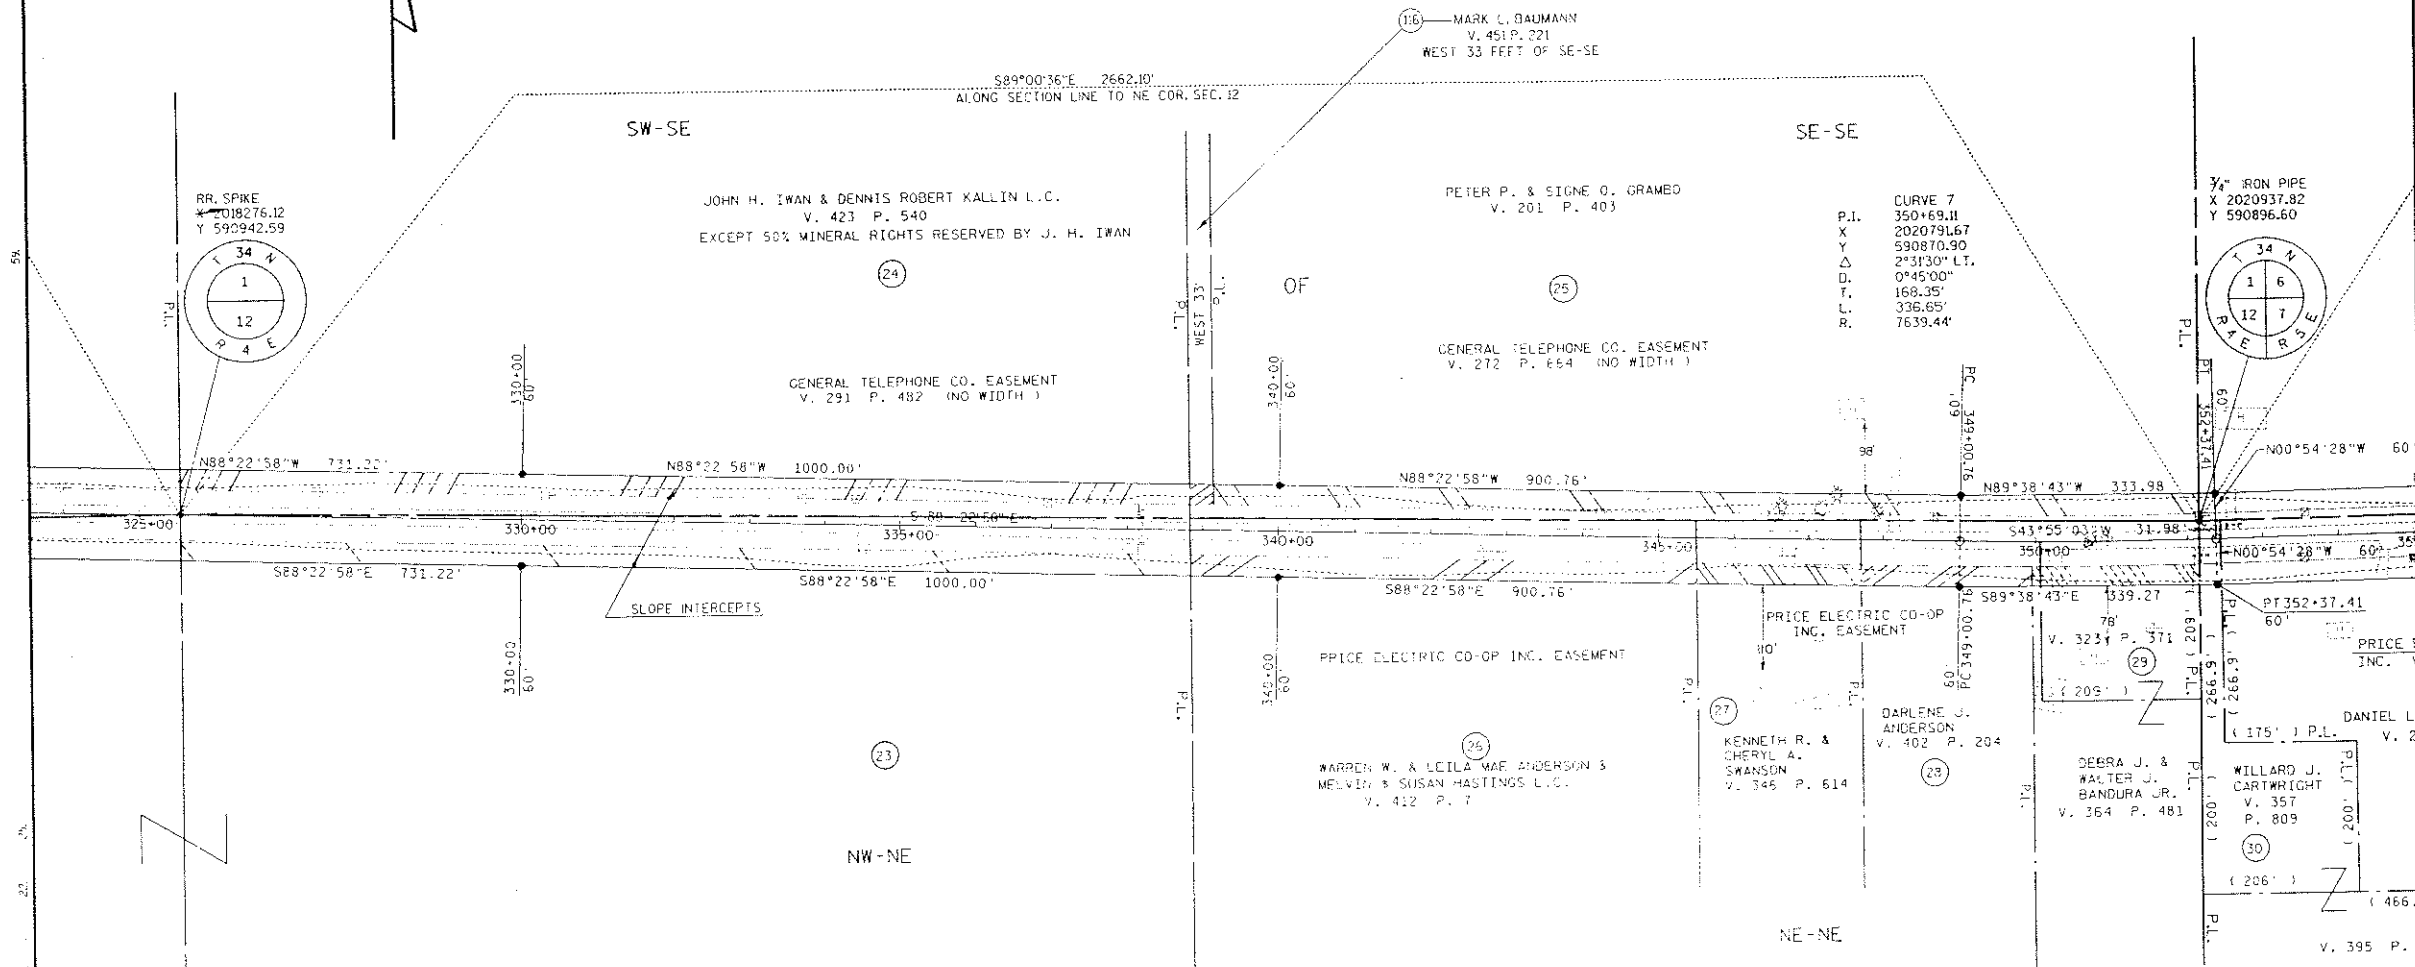

TOMAHAWK