

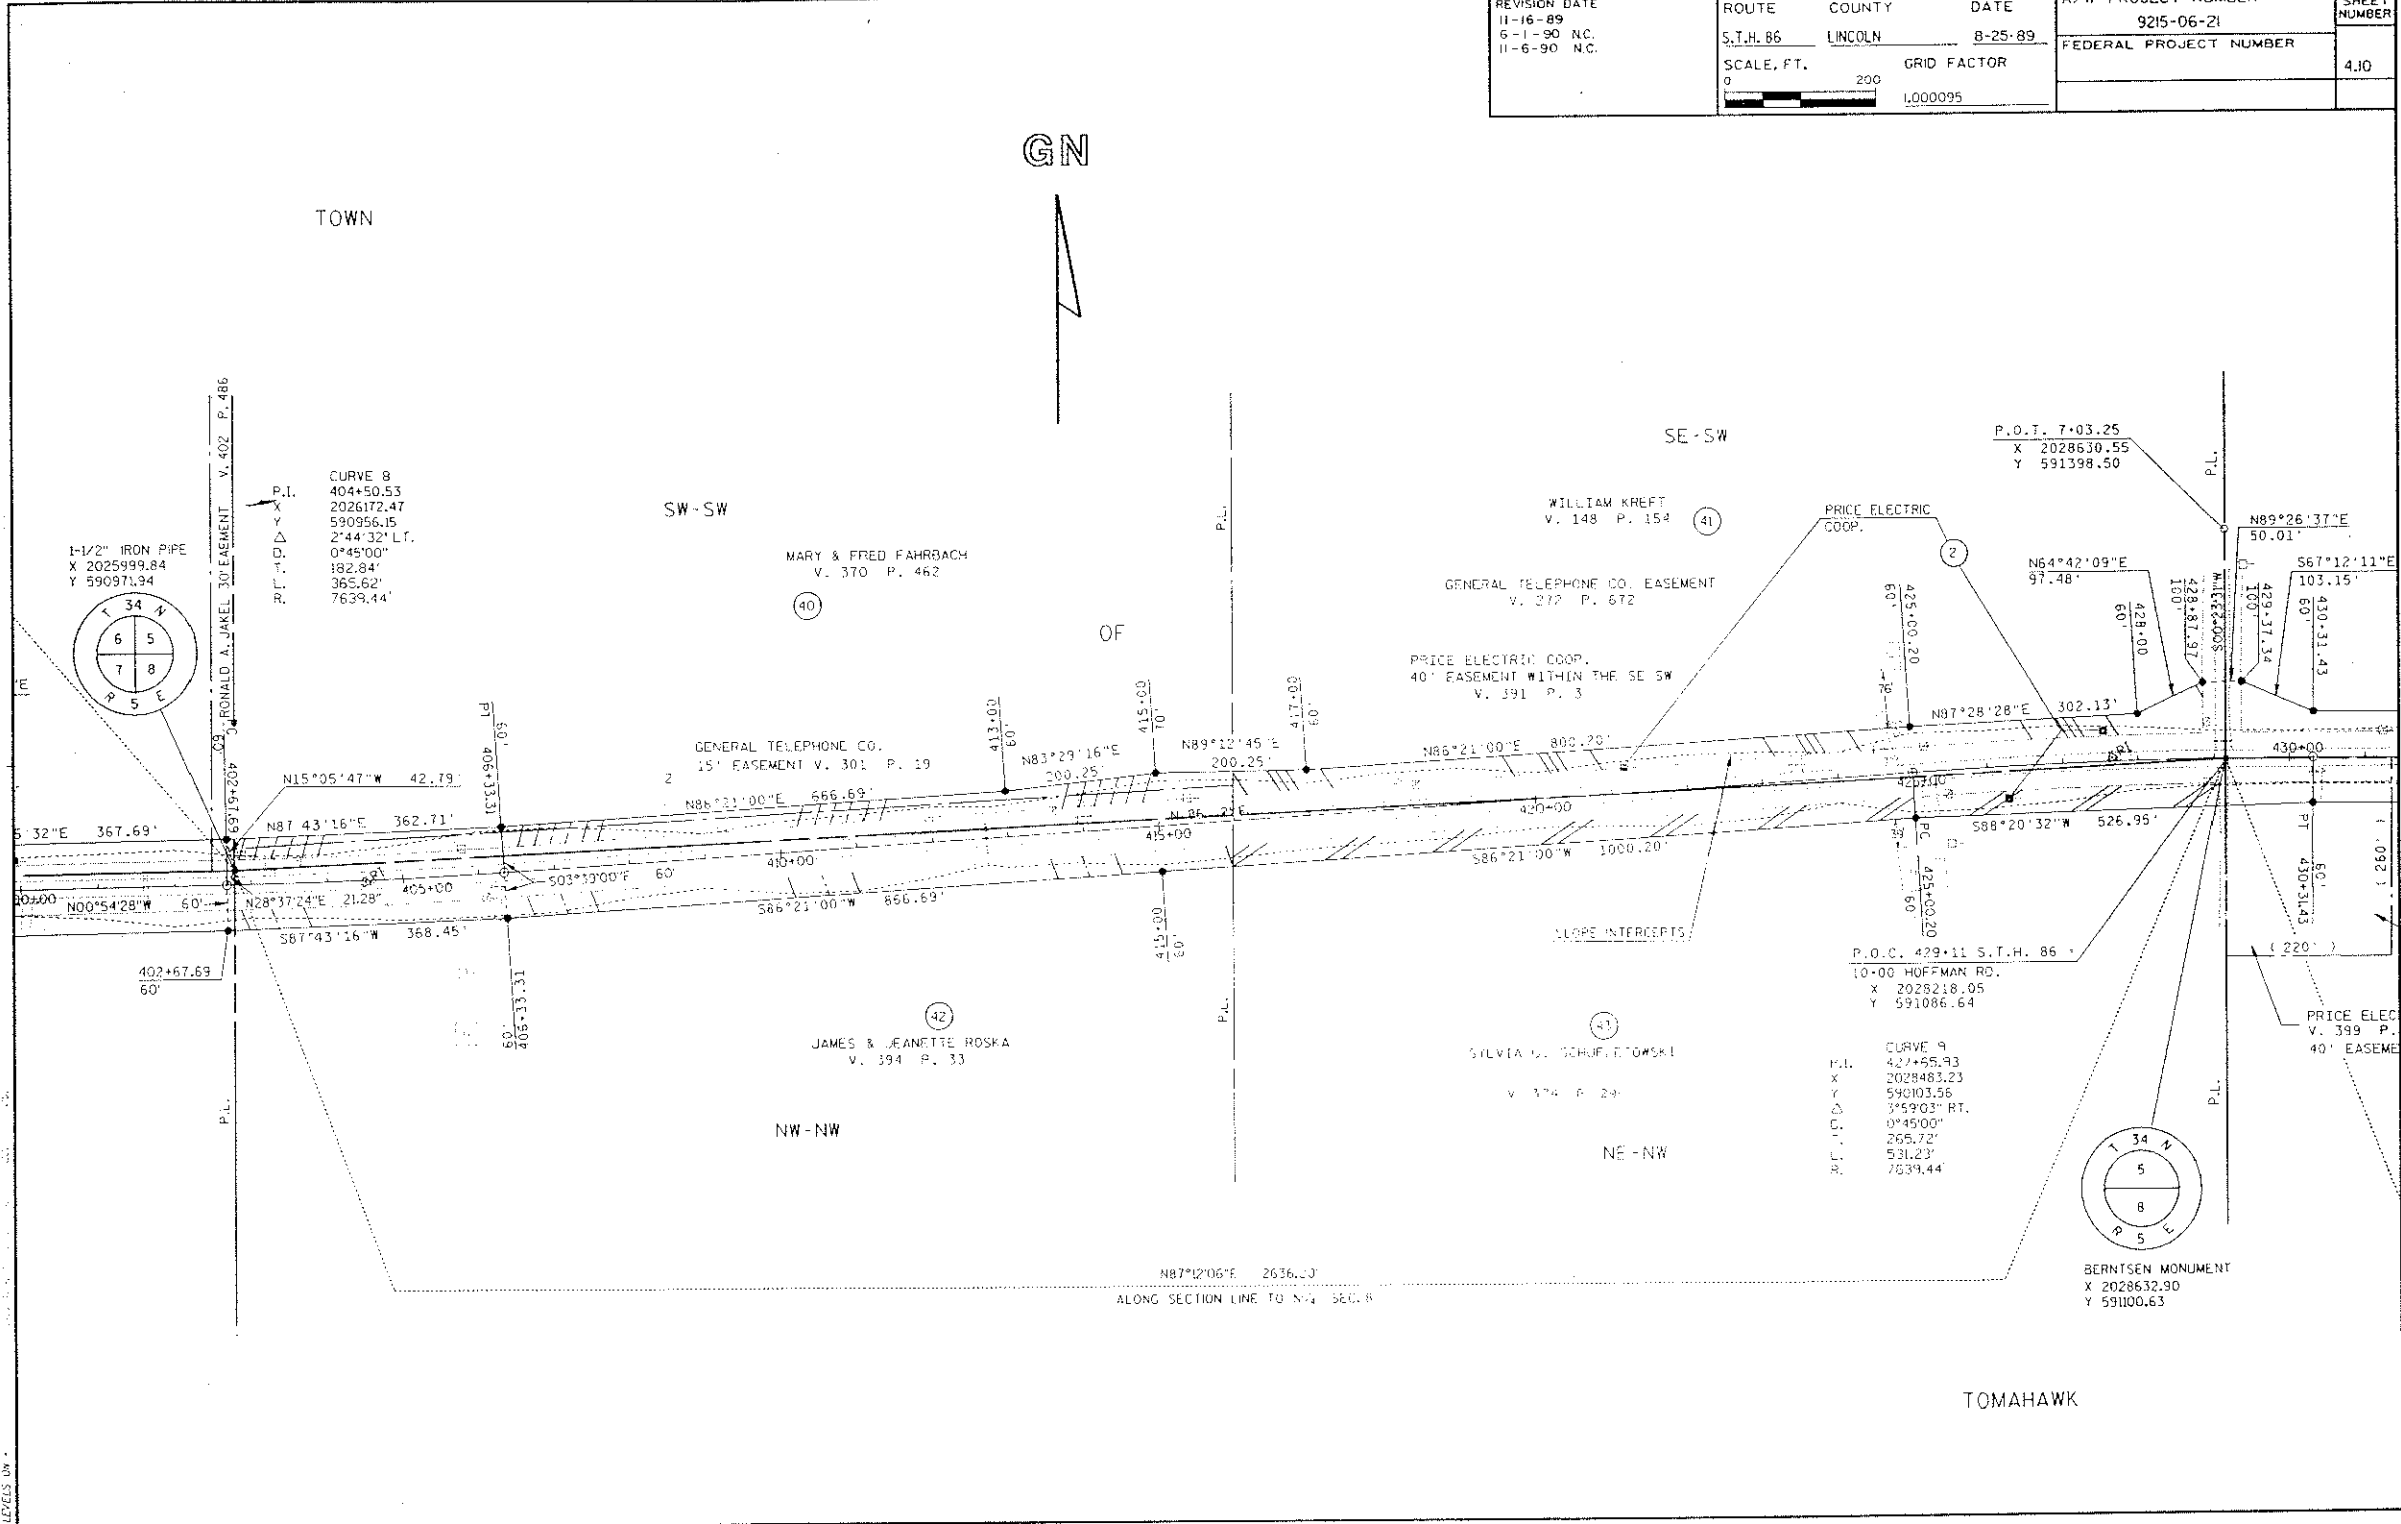


REVISION DATE 11-16-89 6-1-90 N.C. 11-6-90 N.C.	ROUTE S.T.H. 86	COUNTY LINCOLN	DATE 8-25-89	R/W PROJECT NUMBER 9215-06-21	SHEET NUMBER 410
SCALE, FT. 0 200	GRID FACTOR 1.000095		FEDERAL PROJECT NUMBER		


GN

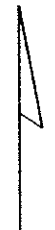

CURVE 8  
 P.I. 404+50.53  
 X 2026172.47  
 Y 590956.15  
 Δ 2°44'32" L.T.  
 T.L. 182.84'  
 R. 365.62'  
 7639.44'

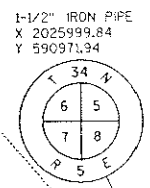

CURVE 9  
 P.I. 427+55.93  
 X 2028483.23  
 Y 590103.56  
 Δ 2°59'03" RT.  
 T.L. 265.72'  
 R. 531.23'  
 7639.44'

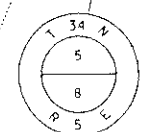

BERTSEN MONUMENT  
 X 2028632.90  
 Y 591100.63