


REVISION DATE 11-16-89 6-1-90 N.C. 11-6-90 N.C.	ROUTE S.T.H. 86	COUNTY LINCOLN	DATE 8-25-89	R/W PROJECT NUMBER 9215-06-21	SHEET NUMBER 4 of 4
	SCALE, FT. 0 100 200	GRID FACTOR 1.000095	FEDERAL PROJECT NUMBER		

GN

CURVE 91
P.L. 455+15.83
X 2031233.30
Y 591087.51
Δ 3°02'31" LT.
D. 0°15'00"
T. 608.53'
L. 1216.77'
R. 22918.31'

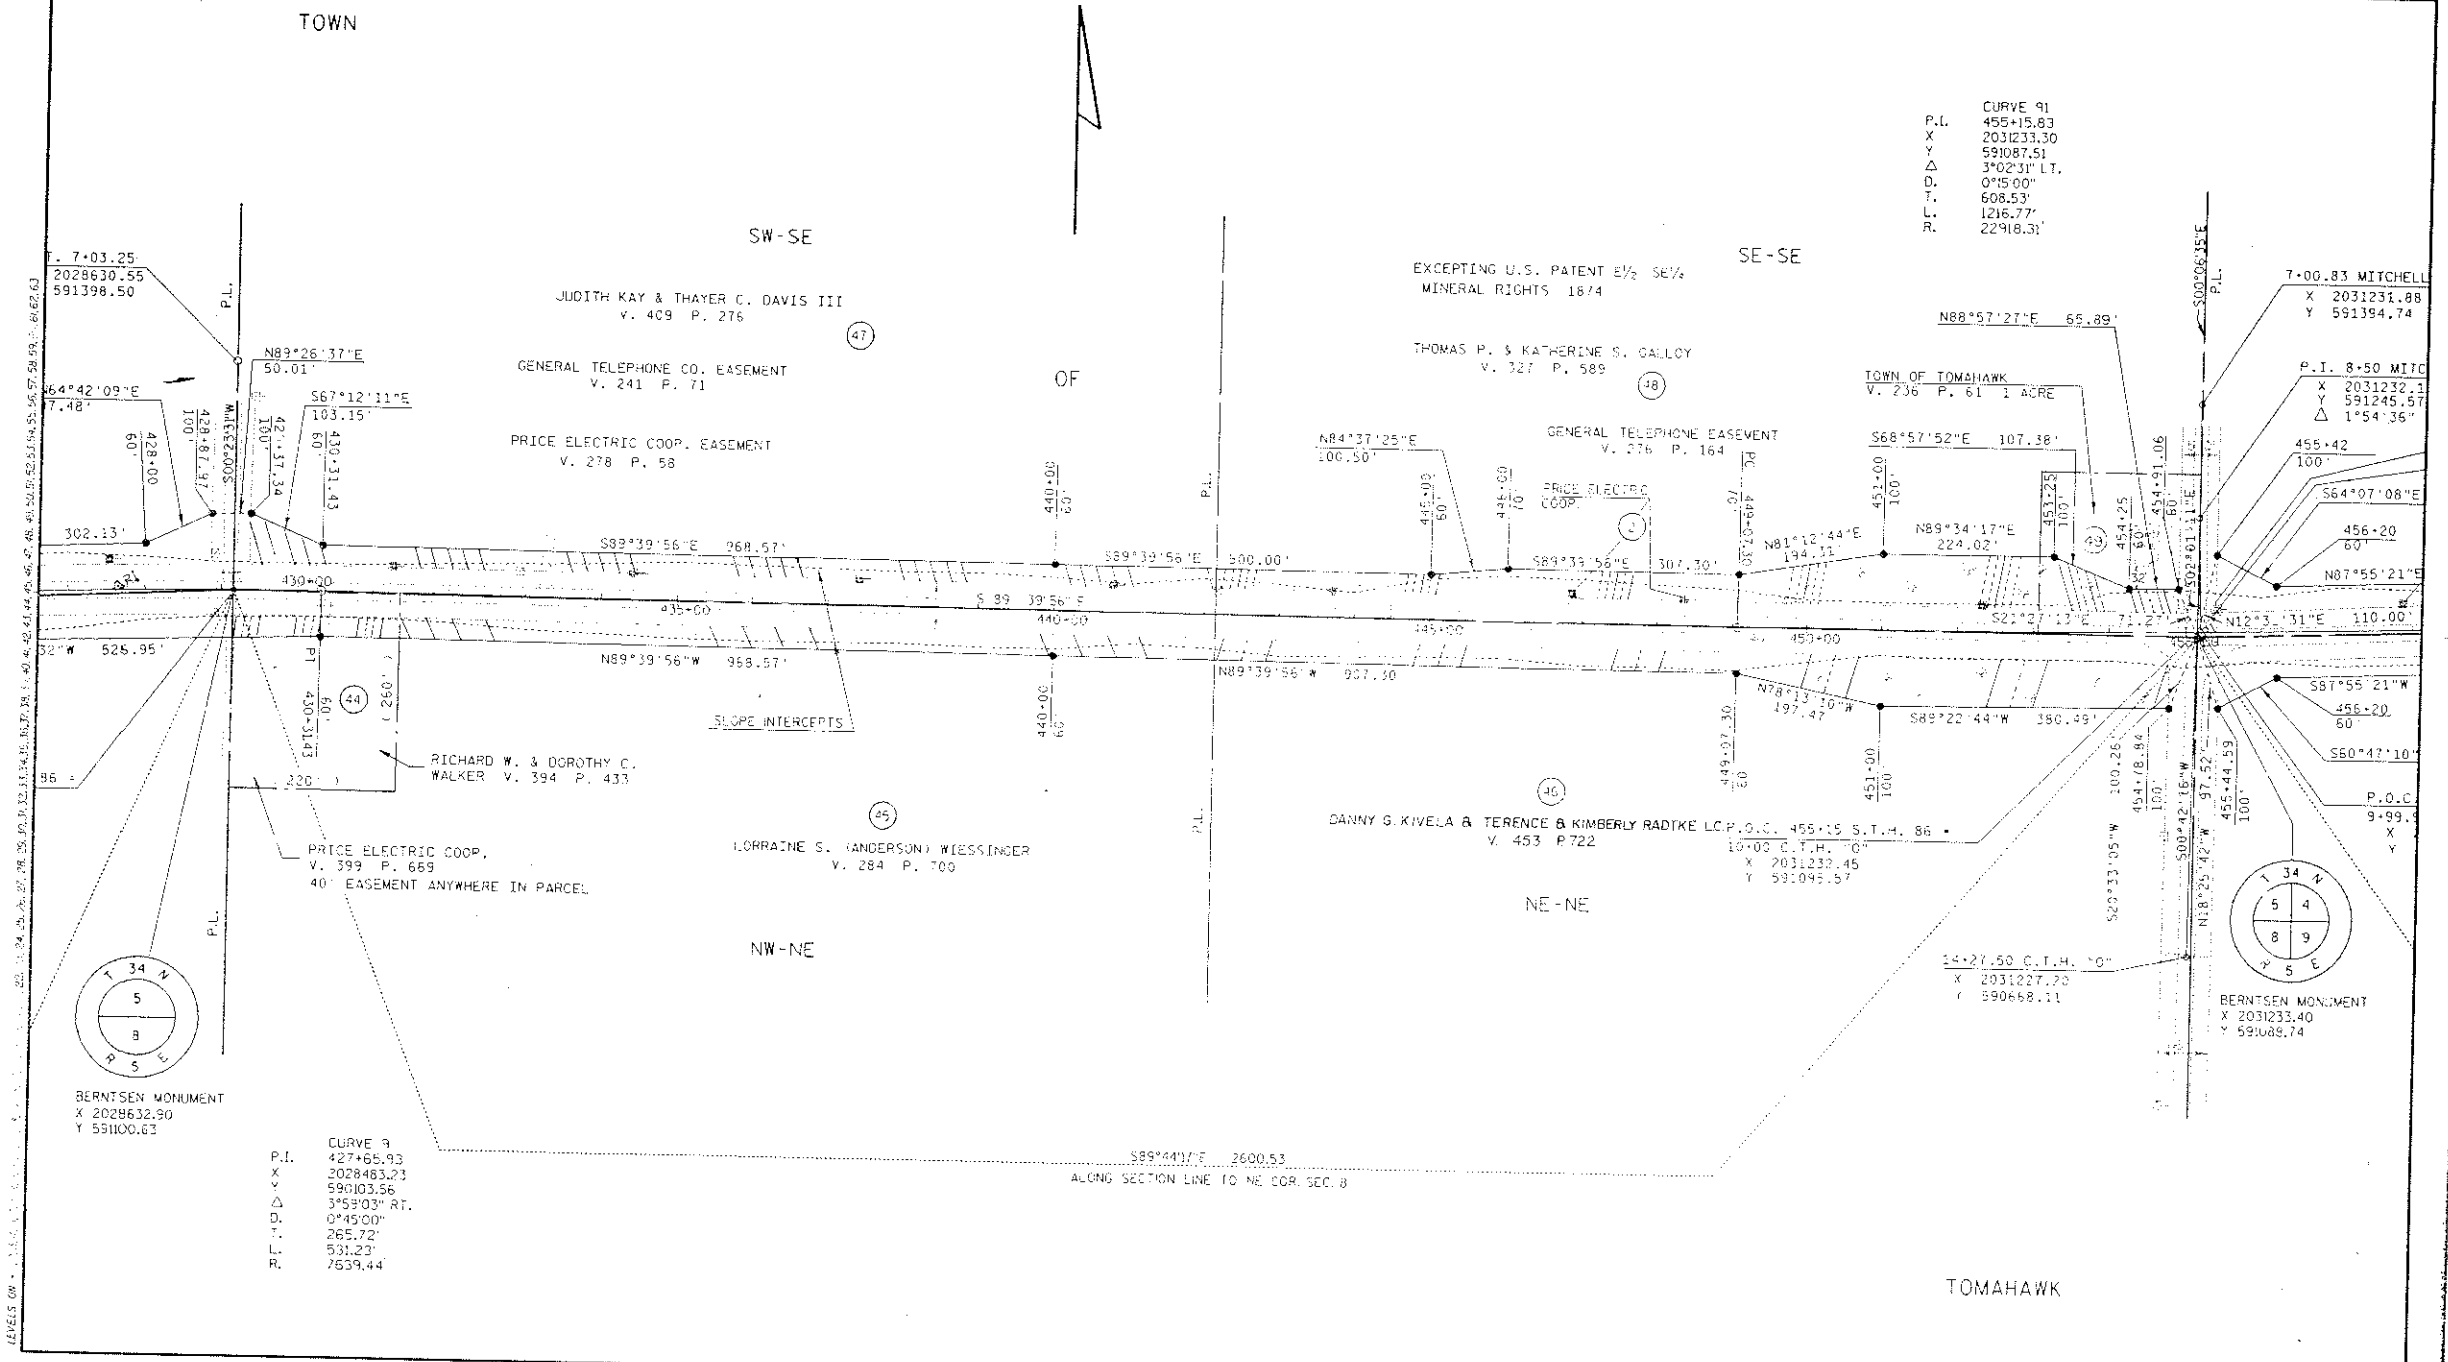

CURVE 9
P.L. 427+65.93
X 2028463.21
Y 590103.56
Δ 3°53'03" Rt.
D. 0°45'00"
T. 265.72'
L. 531.23'
R. 7659.44'

BERNTSEN MONUMENT
X 2028632.90
Y 591100.63