

REVISION DATE 11-16-89 6-1-90 N.C. 11-6-90 N.C.	ROUTE S.T.H. 86	COUNTY LINCOLN	DATE 8-25-89	R/W PROJECT NUMBER 9215-06-21	SHEET NUMBER 412
SCALE, FT. 0 200				FEDERAL PROJECT NUMBER	
GRID FACTOR 1,000,095					

GN

TOWN

CURVE 91  
P.I. 455+15.63  
X 2031233.30  
Y 591087.51  
Δ 3°02'31" LT.  
D. 0°15'00"  
T. 608.53'  
C. 1216.77'  
R. 22918.31'

SE-SW

SW-SW

OF



MICHAEL H. & NANCY L. TEAL  
V. 374 P. 586  
V. 197 P. 7

BERNTSEN MONUMENT  
X 2033890.72  
Y 591861.59

(416')  
GARELD R. ELLIS  
V. 342 P. 653  
V. 353 P. 108

GENERAL TELEPHONE  
V. 212 P. 662


484+75.27  
ON EXISTING R/W 48.37'

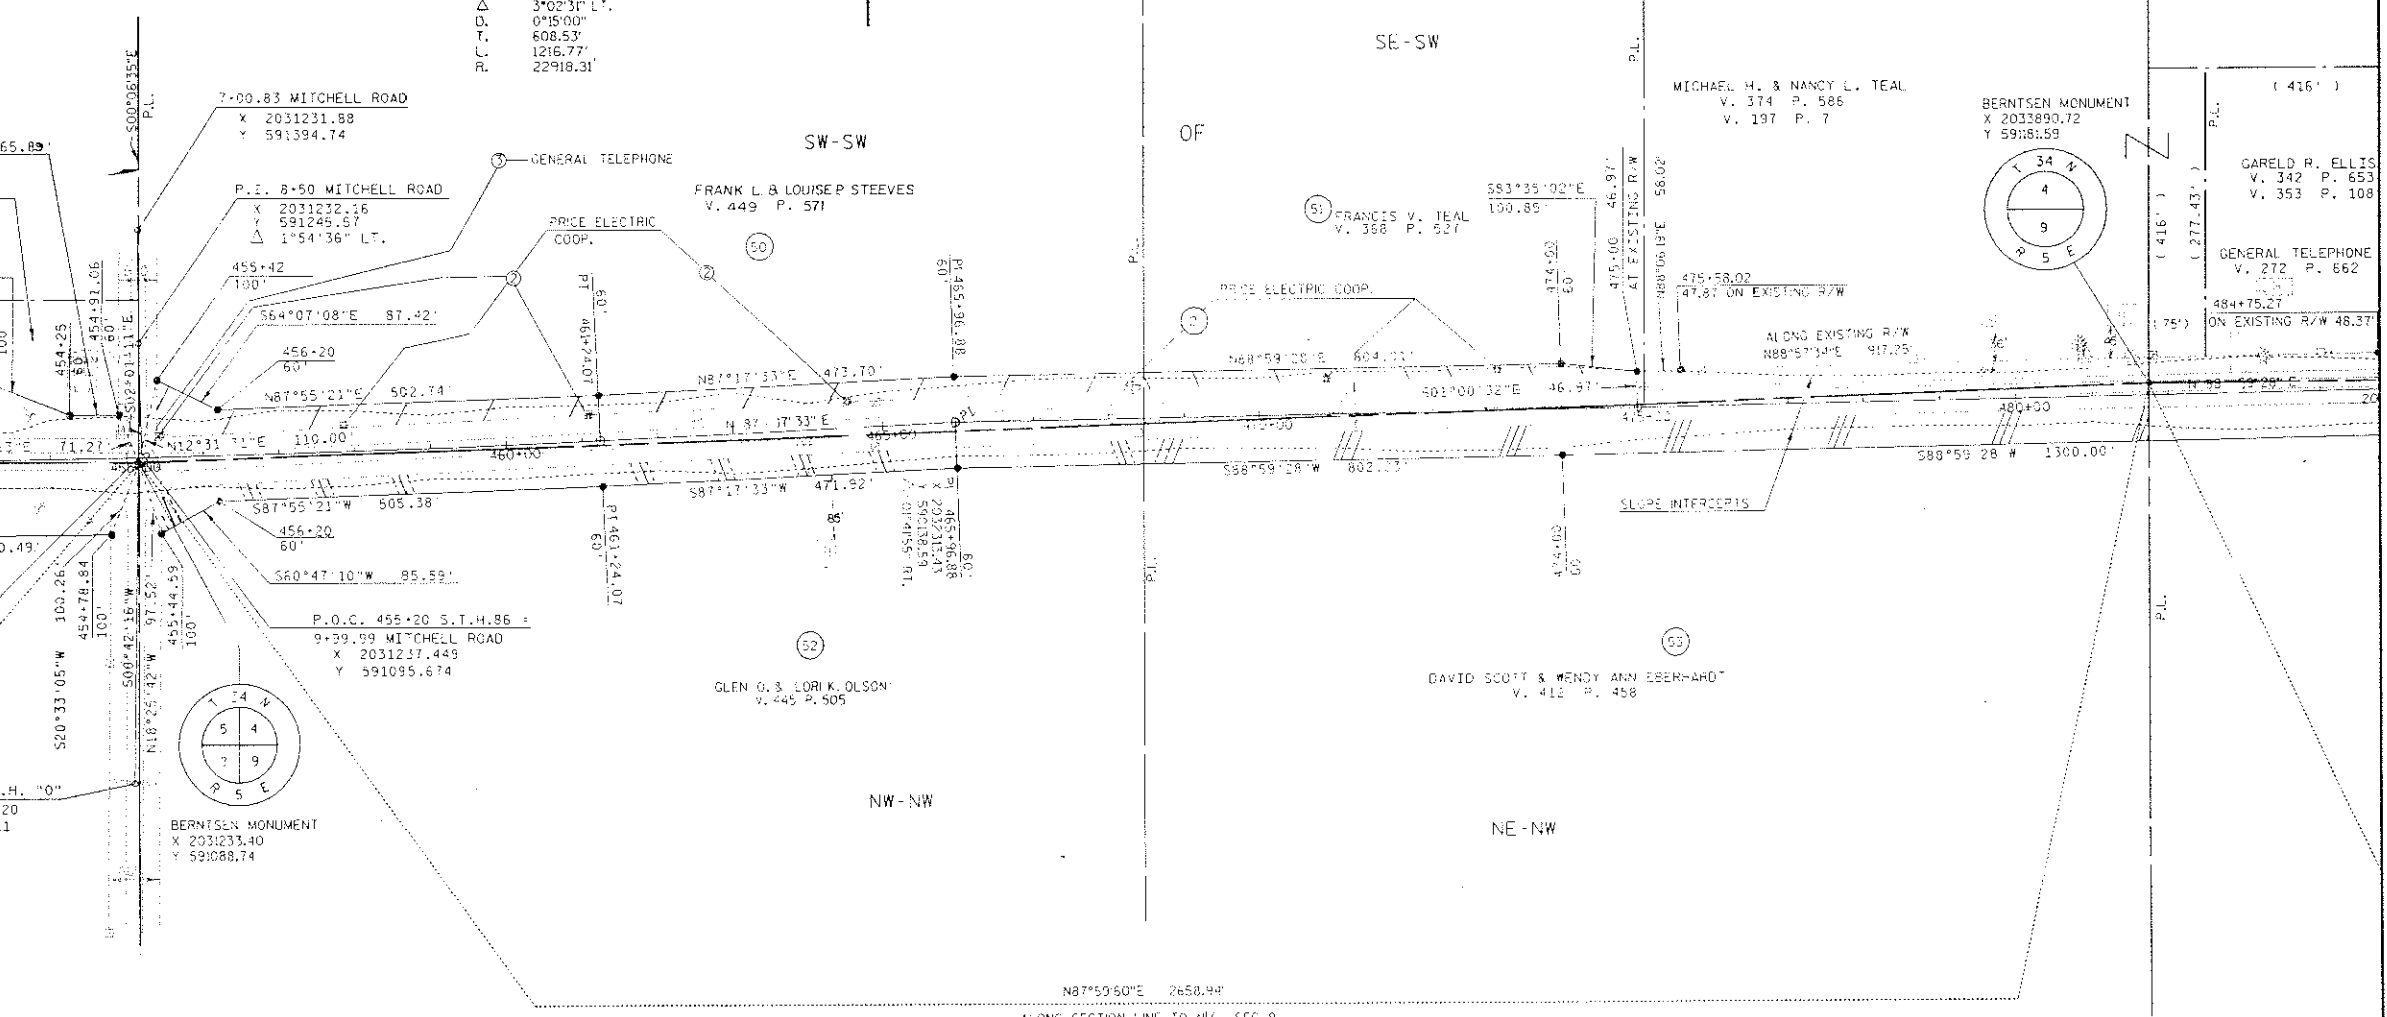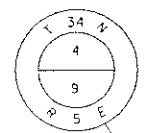

P.O.C. 455+20 S.T.H. 86 =  
9+39.99 MITCHELL ROAD  
X 2031237.449  
Y 591085.674

GLEN G. & LORI K. OLSON  
V. 446 P. 505

DAVID SCOTT & WENDY ANN EBERHARD  
V. 412 P. 458

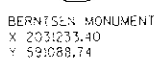

BERNTSEN MONUMENT  
X 2031233.40  
Y 591088.74

N87°59'50"E 2658.94'  
ALONG SECTION LINE TO N¼ SEC. 9

TOMAHAWK