


REVISION DATE 11-16-89 6-1-90 11-6-90	ROUTE S.T.H. 86	COUNTY LINCOLN	DATE 8-25-89	R/W PROJECT NUMBER 9215-06-21	SHEET NUMBER
	SCALE, FT. 0 200		GRID FACTOR L000095	FEDERAL PROJECT NUMBER	4.15

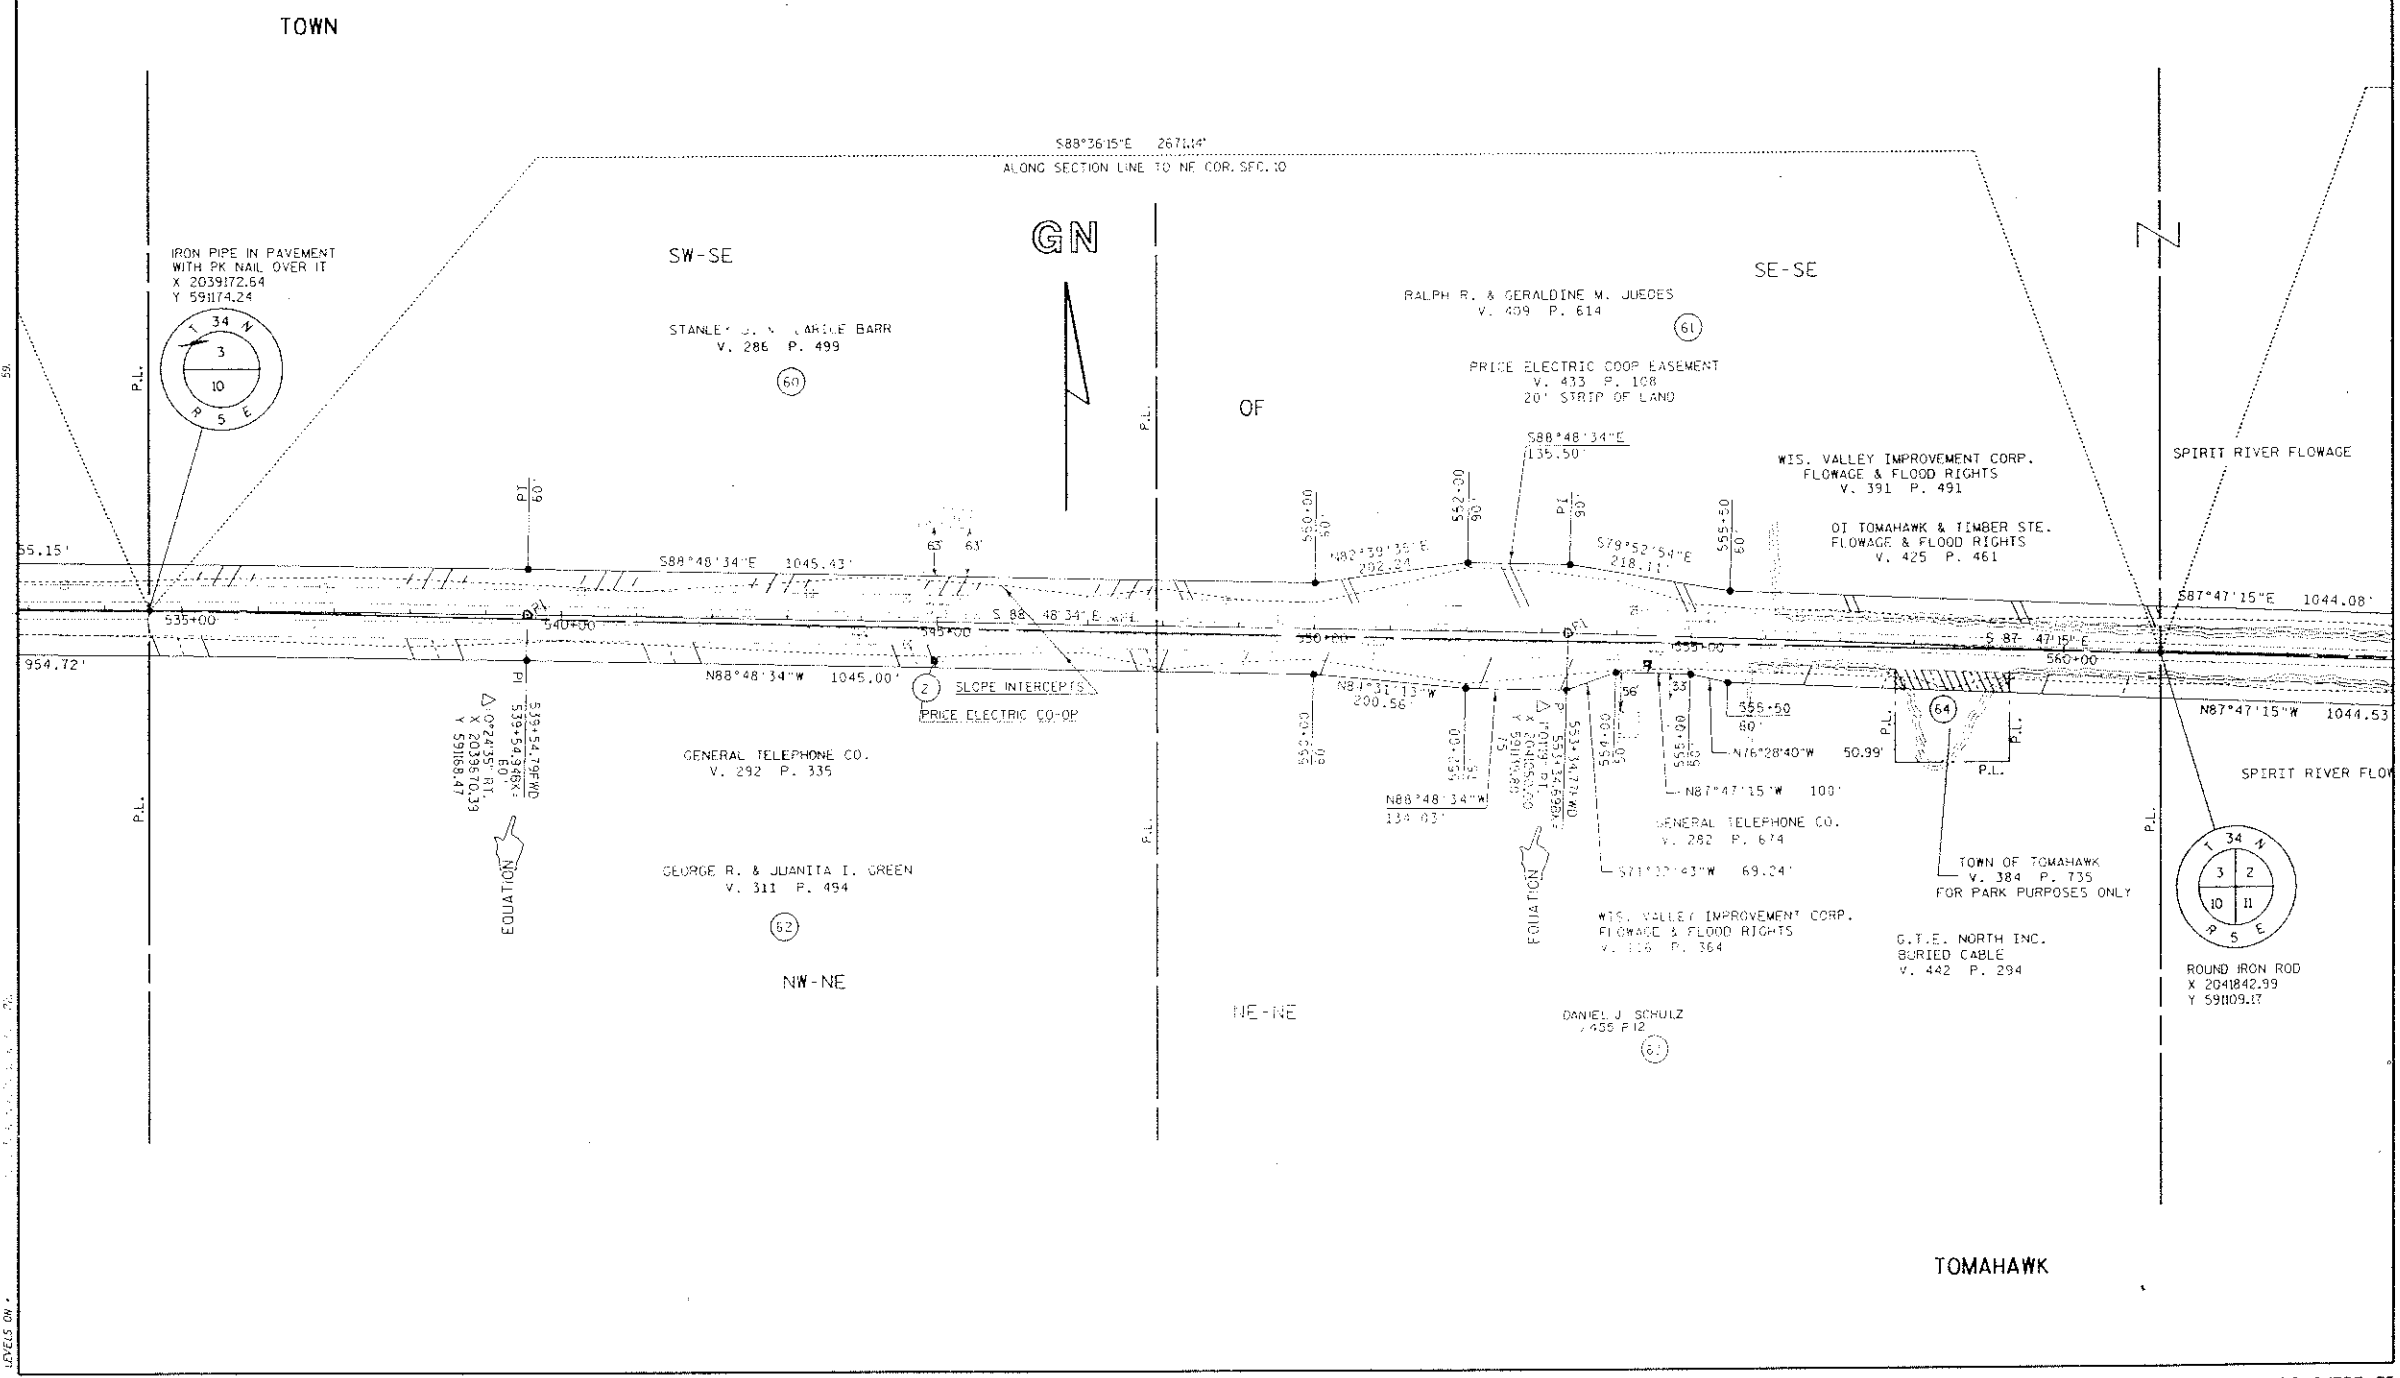

LEVELS ON ...

TOMAHAWK