


REVISION DATE 11-16-89 6-1-90 N.C. 11-6-90 N.C.	ROUTE	COUNTY	DATE	R/W PROJECT NUMBER	SHEET NUMBER
	S.T.H. 86	LINCOLN	8-25-89	9215-06-21	
	SCALE, FT.	GRID FACTOR		FEDERAL PROJECT NUMBER	4.17
0	200	1.000095			

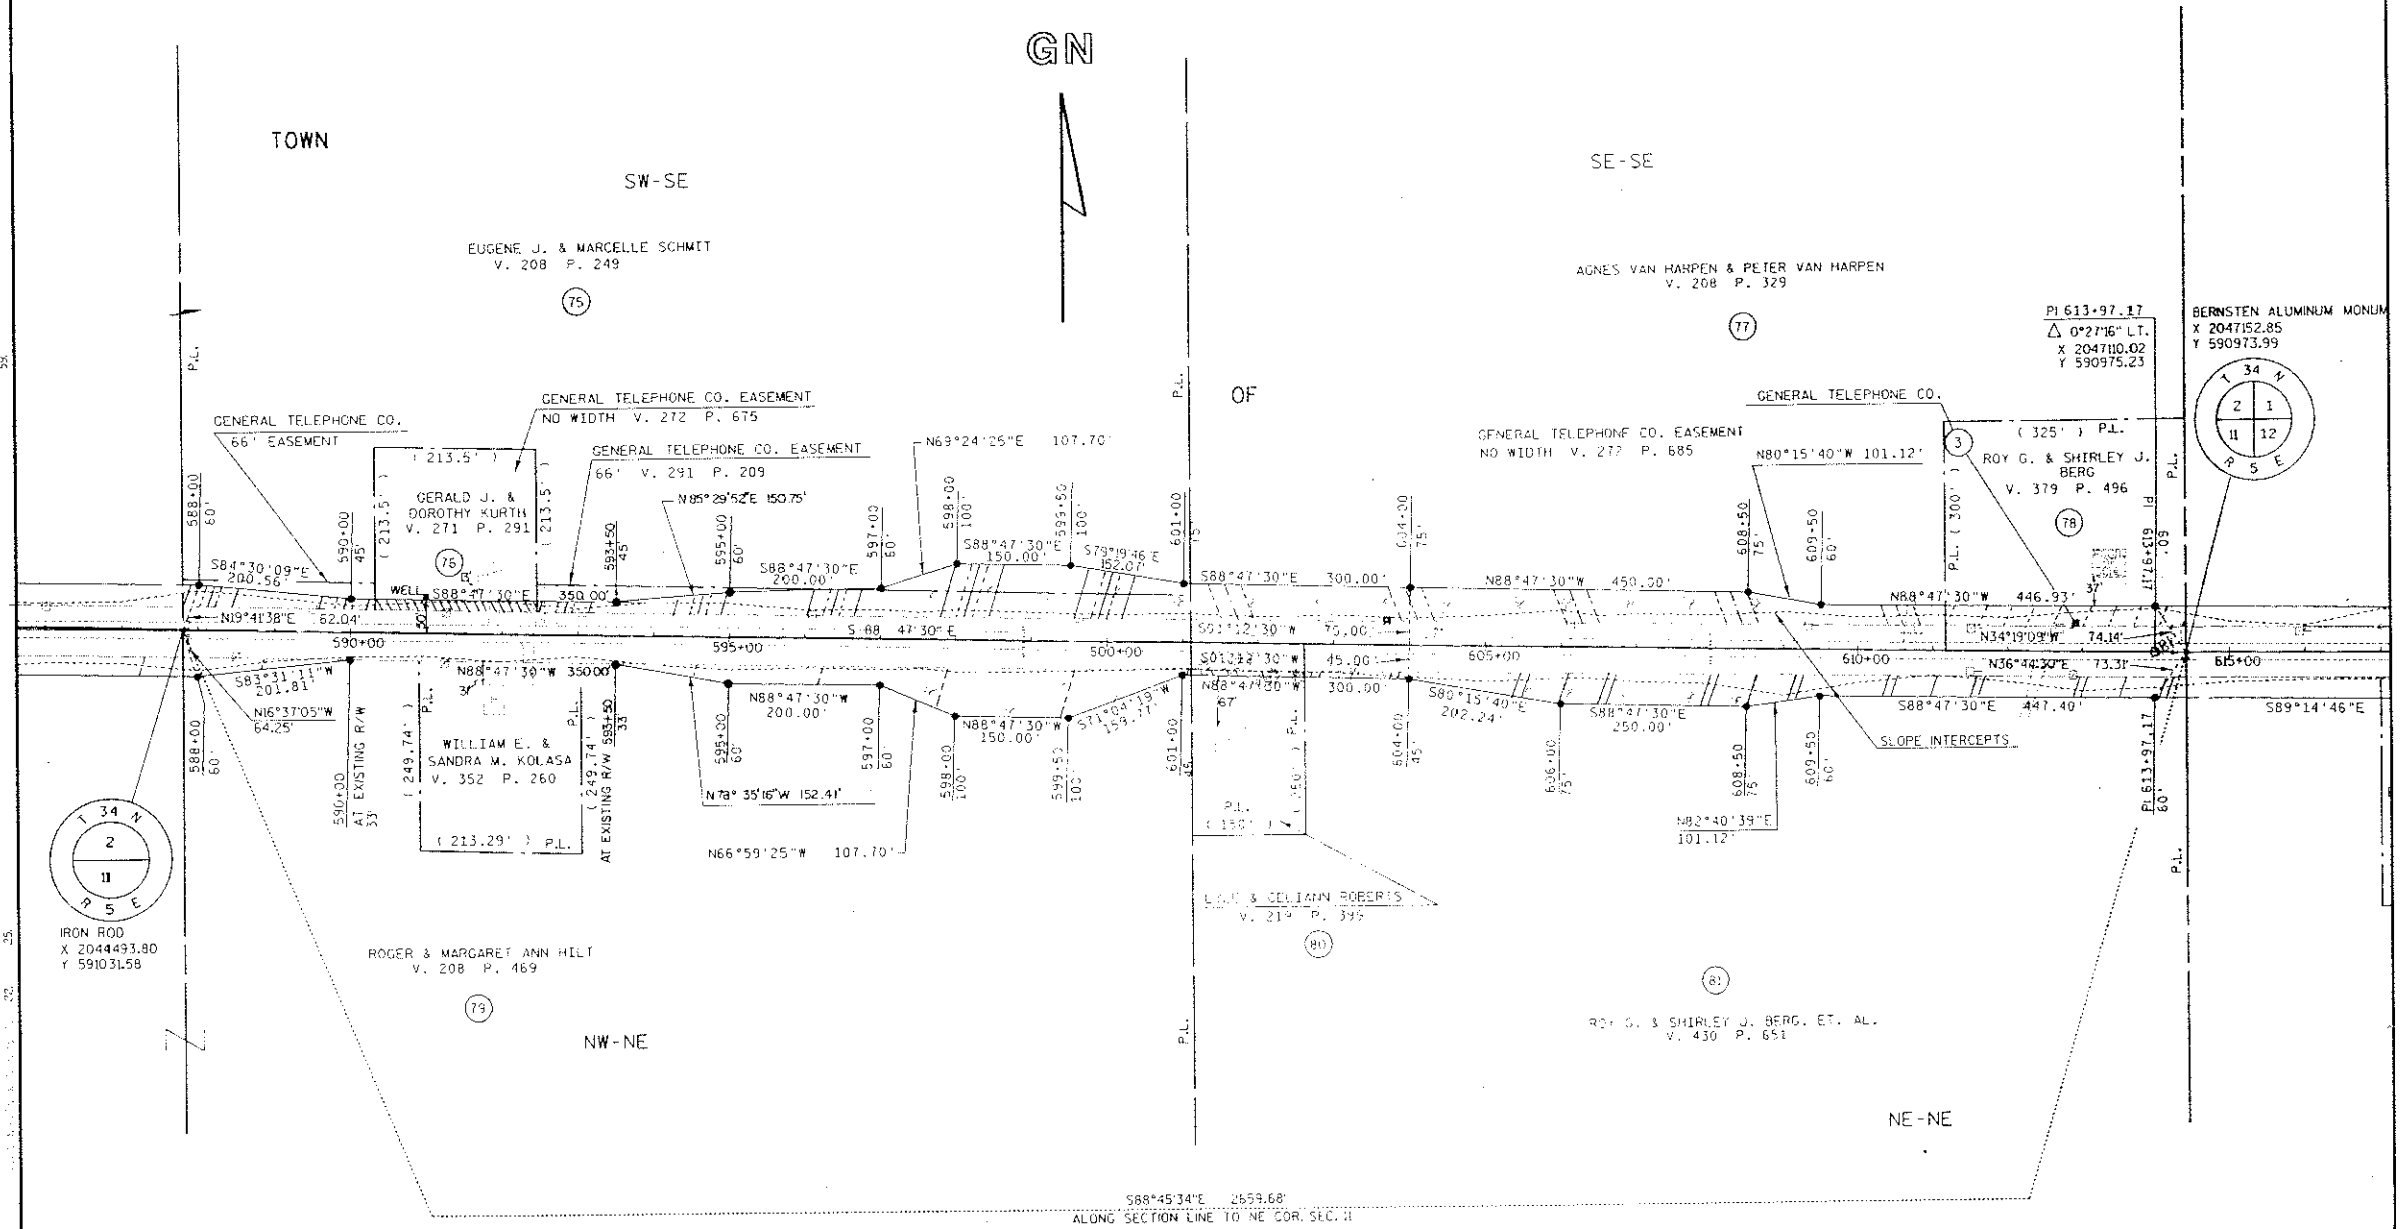

TOMAHAWK