


REVISION DATE 11-16-89 6-11-90 N.C. 11-6-90 N.C.	ROUTE S.T.H. 86	COUNTY LINCOLN	DATE 8-25-89	R/W PROJECT NUMBER 9215-06-21	SHEET NUMBER 4.22
	SCALE, FT. 0 200		GRID FACTOR 1,000095	FEDERAL PROJECT NUMBER	

CURVE 130  
P.I. 719.33.71  
X 2057621.14  
Y 590497.16  
Δ 8'5" 41.99" LT.  
D. 1'0"00"  
T. 405.42'  
L. 809.50'  
R. 5729.58'

CURVE 140  
P.I. 748-07.74  
X 2060495.15  
Y 590586.20  
Δ 2'19" 47.50" LT.  
D. 1'0"00"  
T. 116.51'  
L. 232.99'  
R. 5729.58'

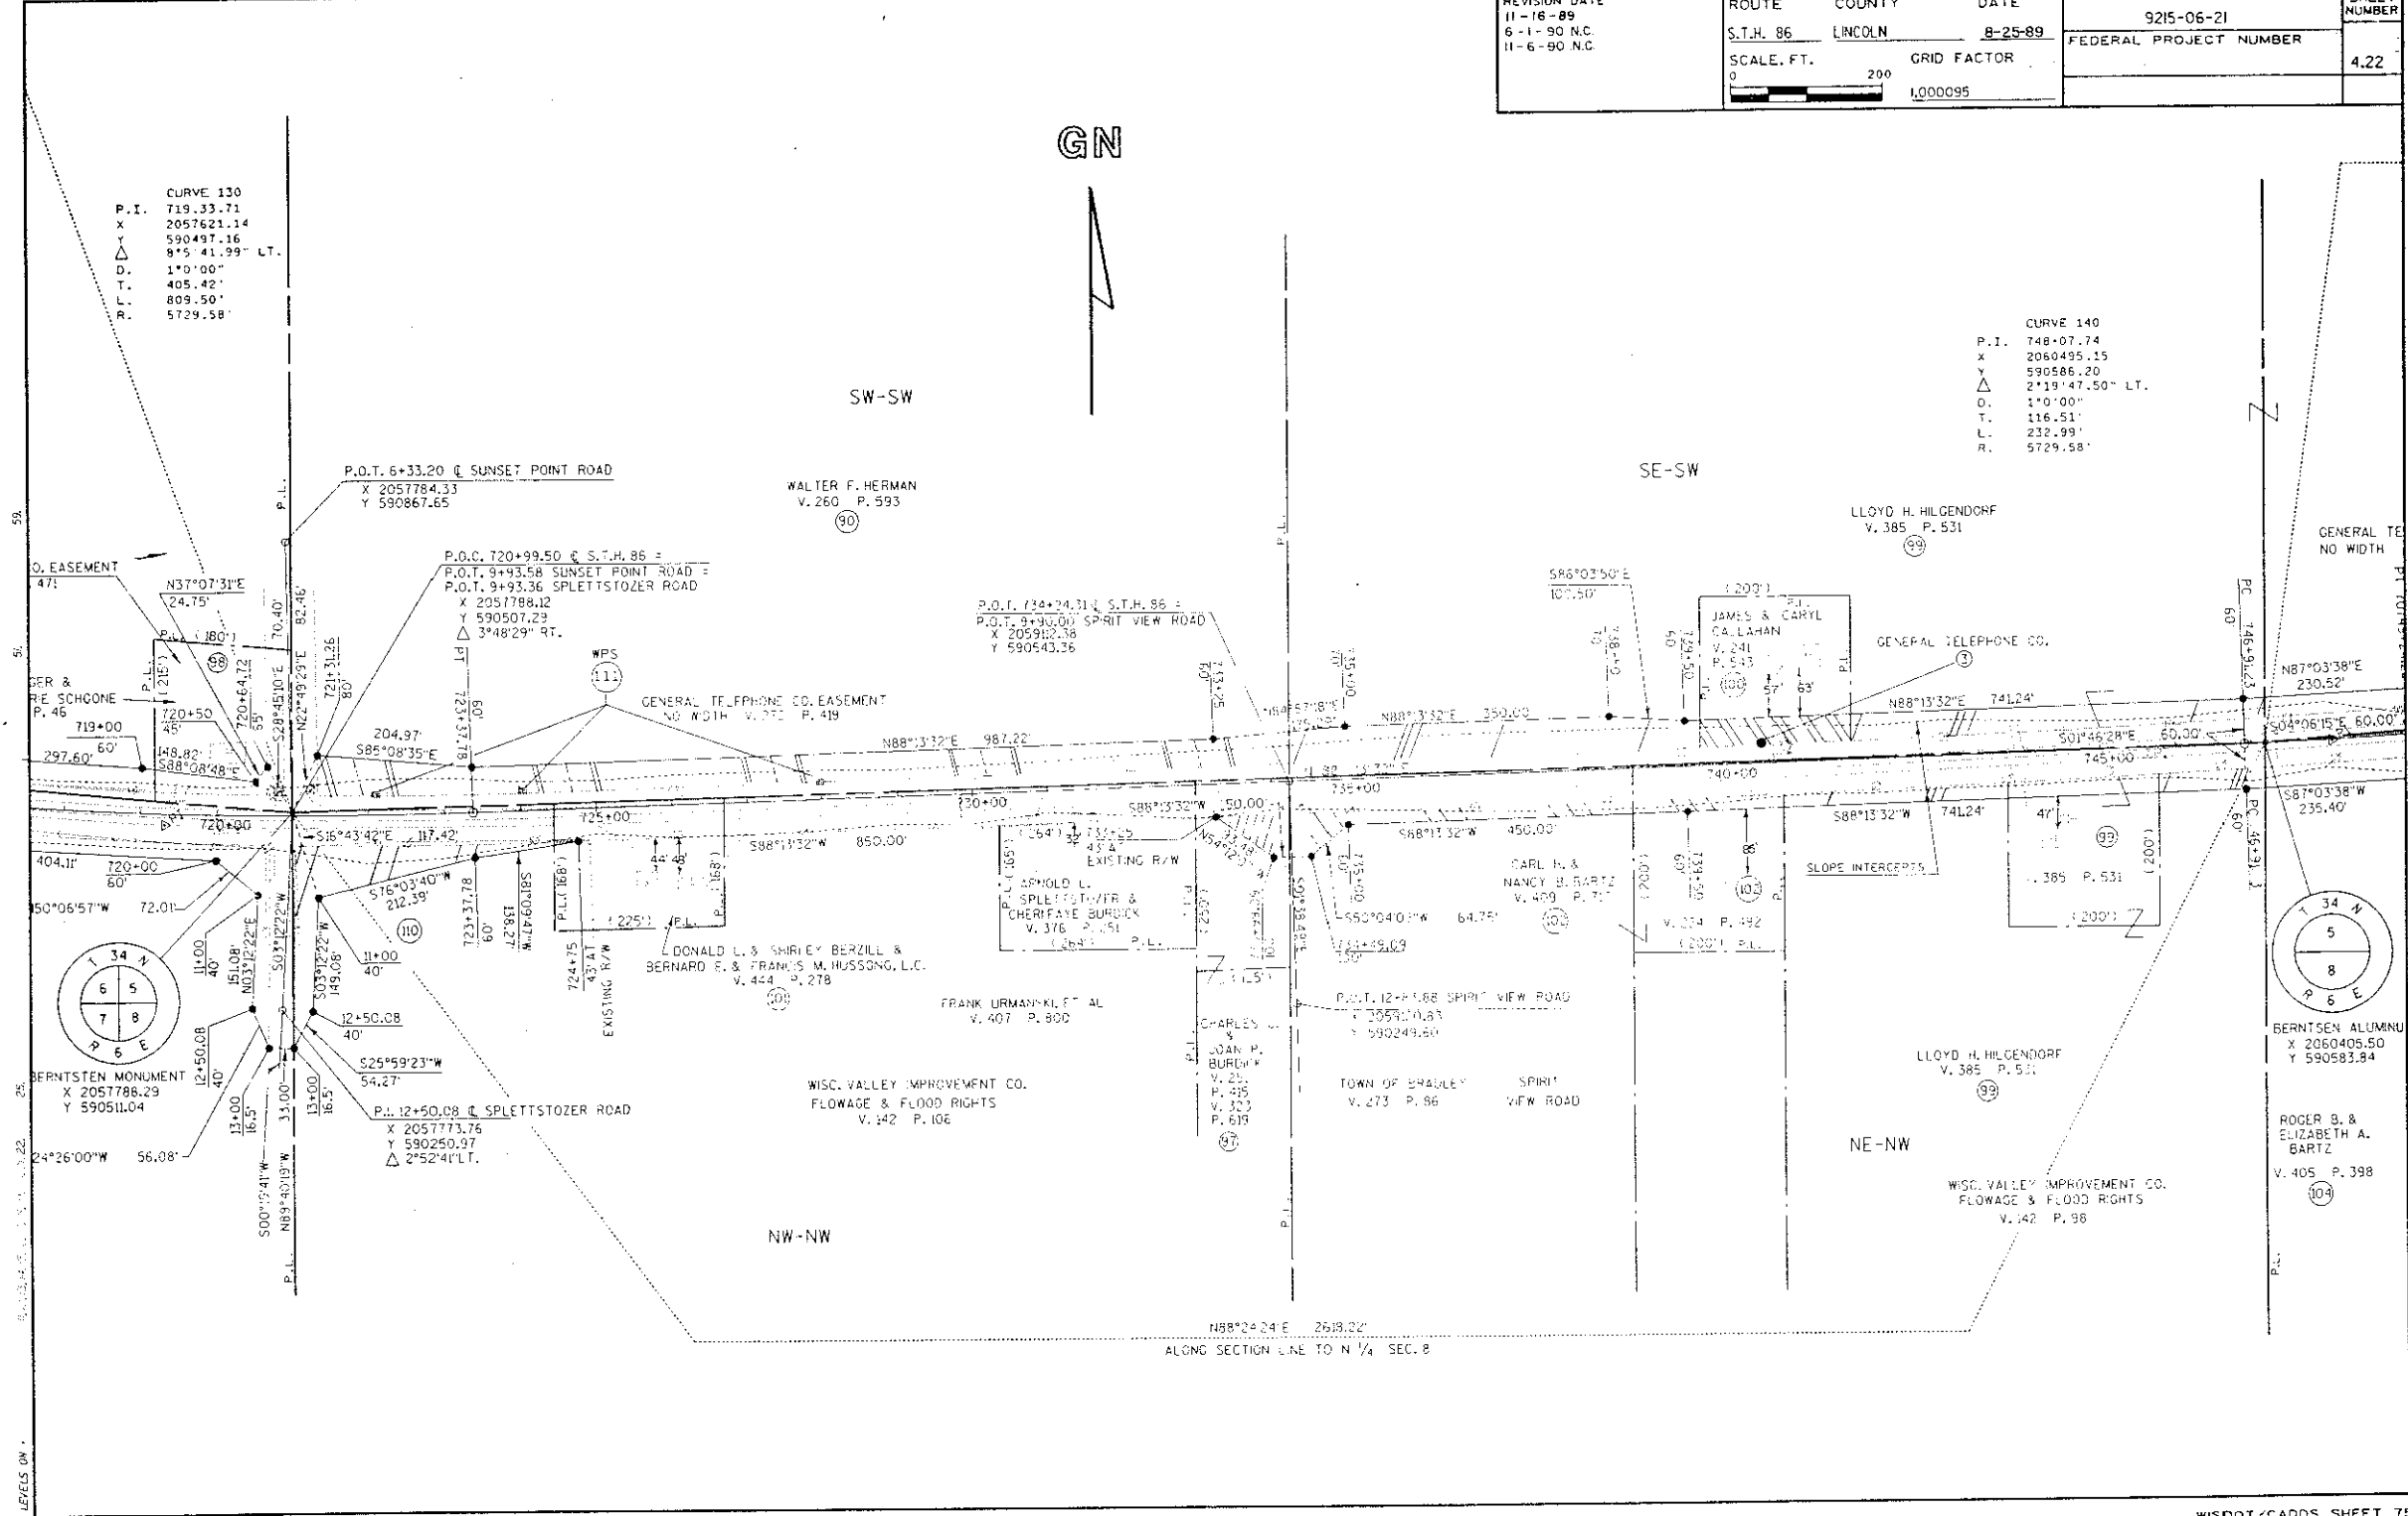

LEVELS ON