

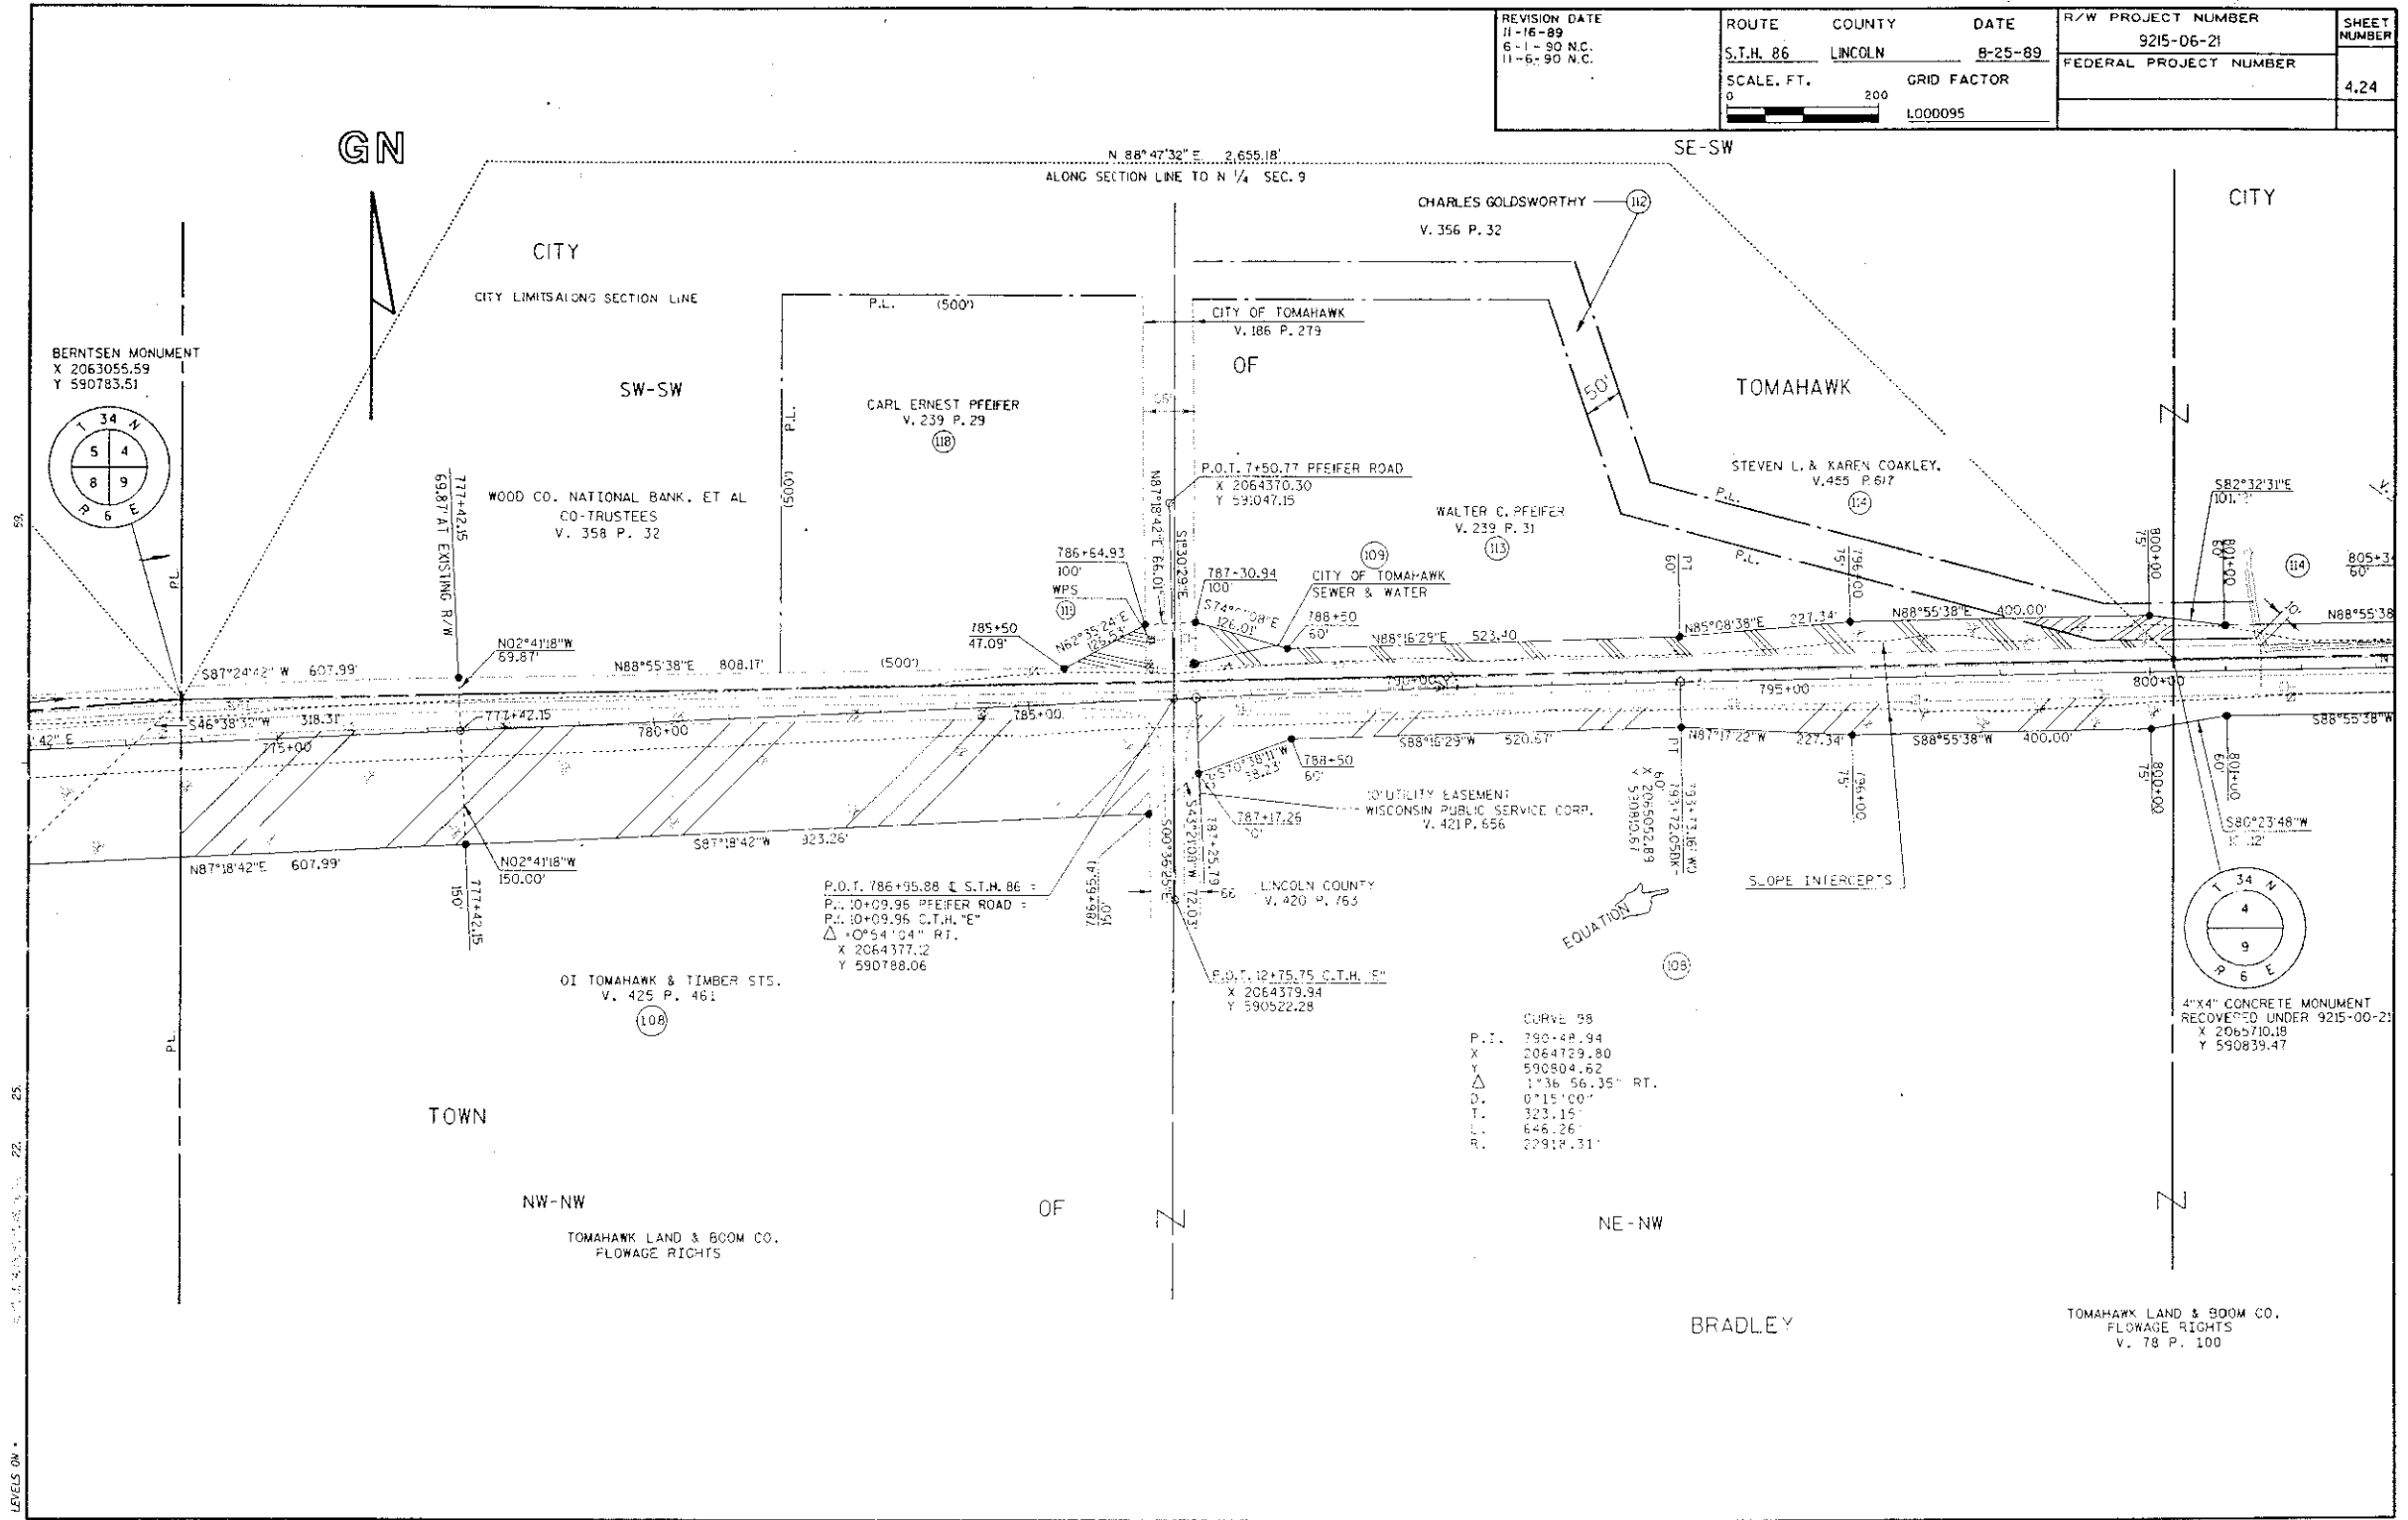


REVISION DATE 11-16-89 6-1-90 N.C. 11-6-90 N.C.	ROUTE S.T.H. 86	COUNTY LINCOLN	DATE 8-25-89	R/W PROJECT NUMBER 9215-06-21	SHEET NUMBER 4.24
	SCALE, FT. 0 200	GRID FACTOR L000095	FEDERAL PROJECT NUMBER		

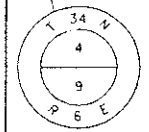

BERNTSEN MONUMENT
X 2063055.59
Y 590783.51

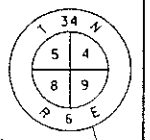

4"x4" CONCRETE MONUMENT
RECOVERED UNDER 9215-00-21
X 2065710.18
Y 590839.47

CURVE 88
P.I. 790+48.94
X 2064729.80
Y 590804.62
Δ 1°36'56.35" RT.
D. 0°15'00"
T. 323.15'
L. 646.26'
R. 22918.31'

P.O.T. 786+95.88 & S.T.H. 86 =
P.L. 10+09.95 PFEIFER ROAD =
P.L. 10+09.95 C.T.H. "E"
Δ +0°54'04" RT.
X 2064377.2
Y 590788.06

P.O.T. 12+75.75 C.T.H. "E"
X 2064379.94
Y 590522.28