


REVISION DATE 11-16-89 6-1-90 A.C. 11-6-90 N.C.	ROUTE S.T.H. 86	COUNTY LINCOLN	DATE 8-25-89	R/W PROJECT NUMBER 9215-06-21	SHEET NUMBER
	SCALE, FT. 0 200		GRID FACTOR 1.000095	FEDERAL PROJECT NUMBER	4.25

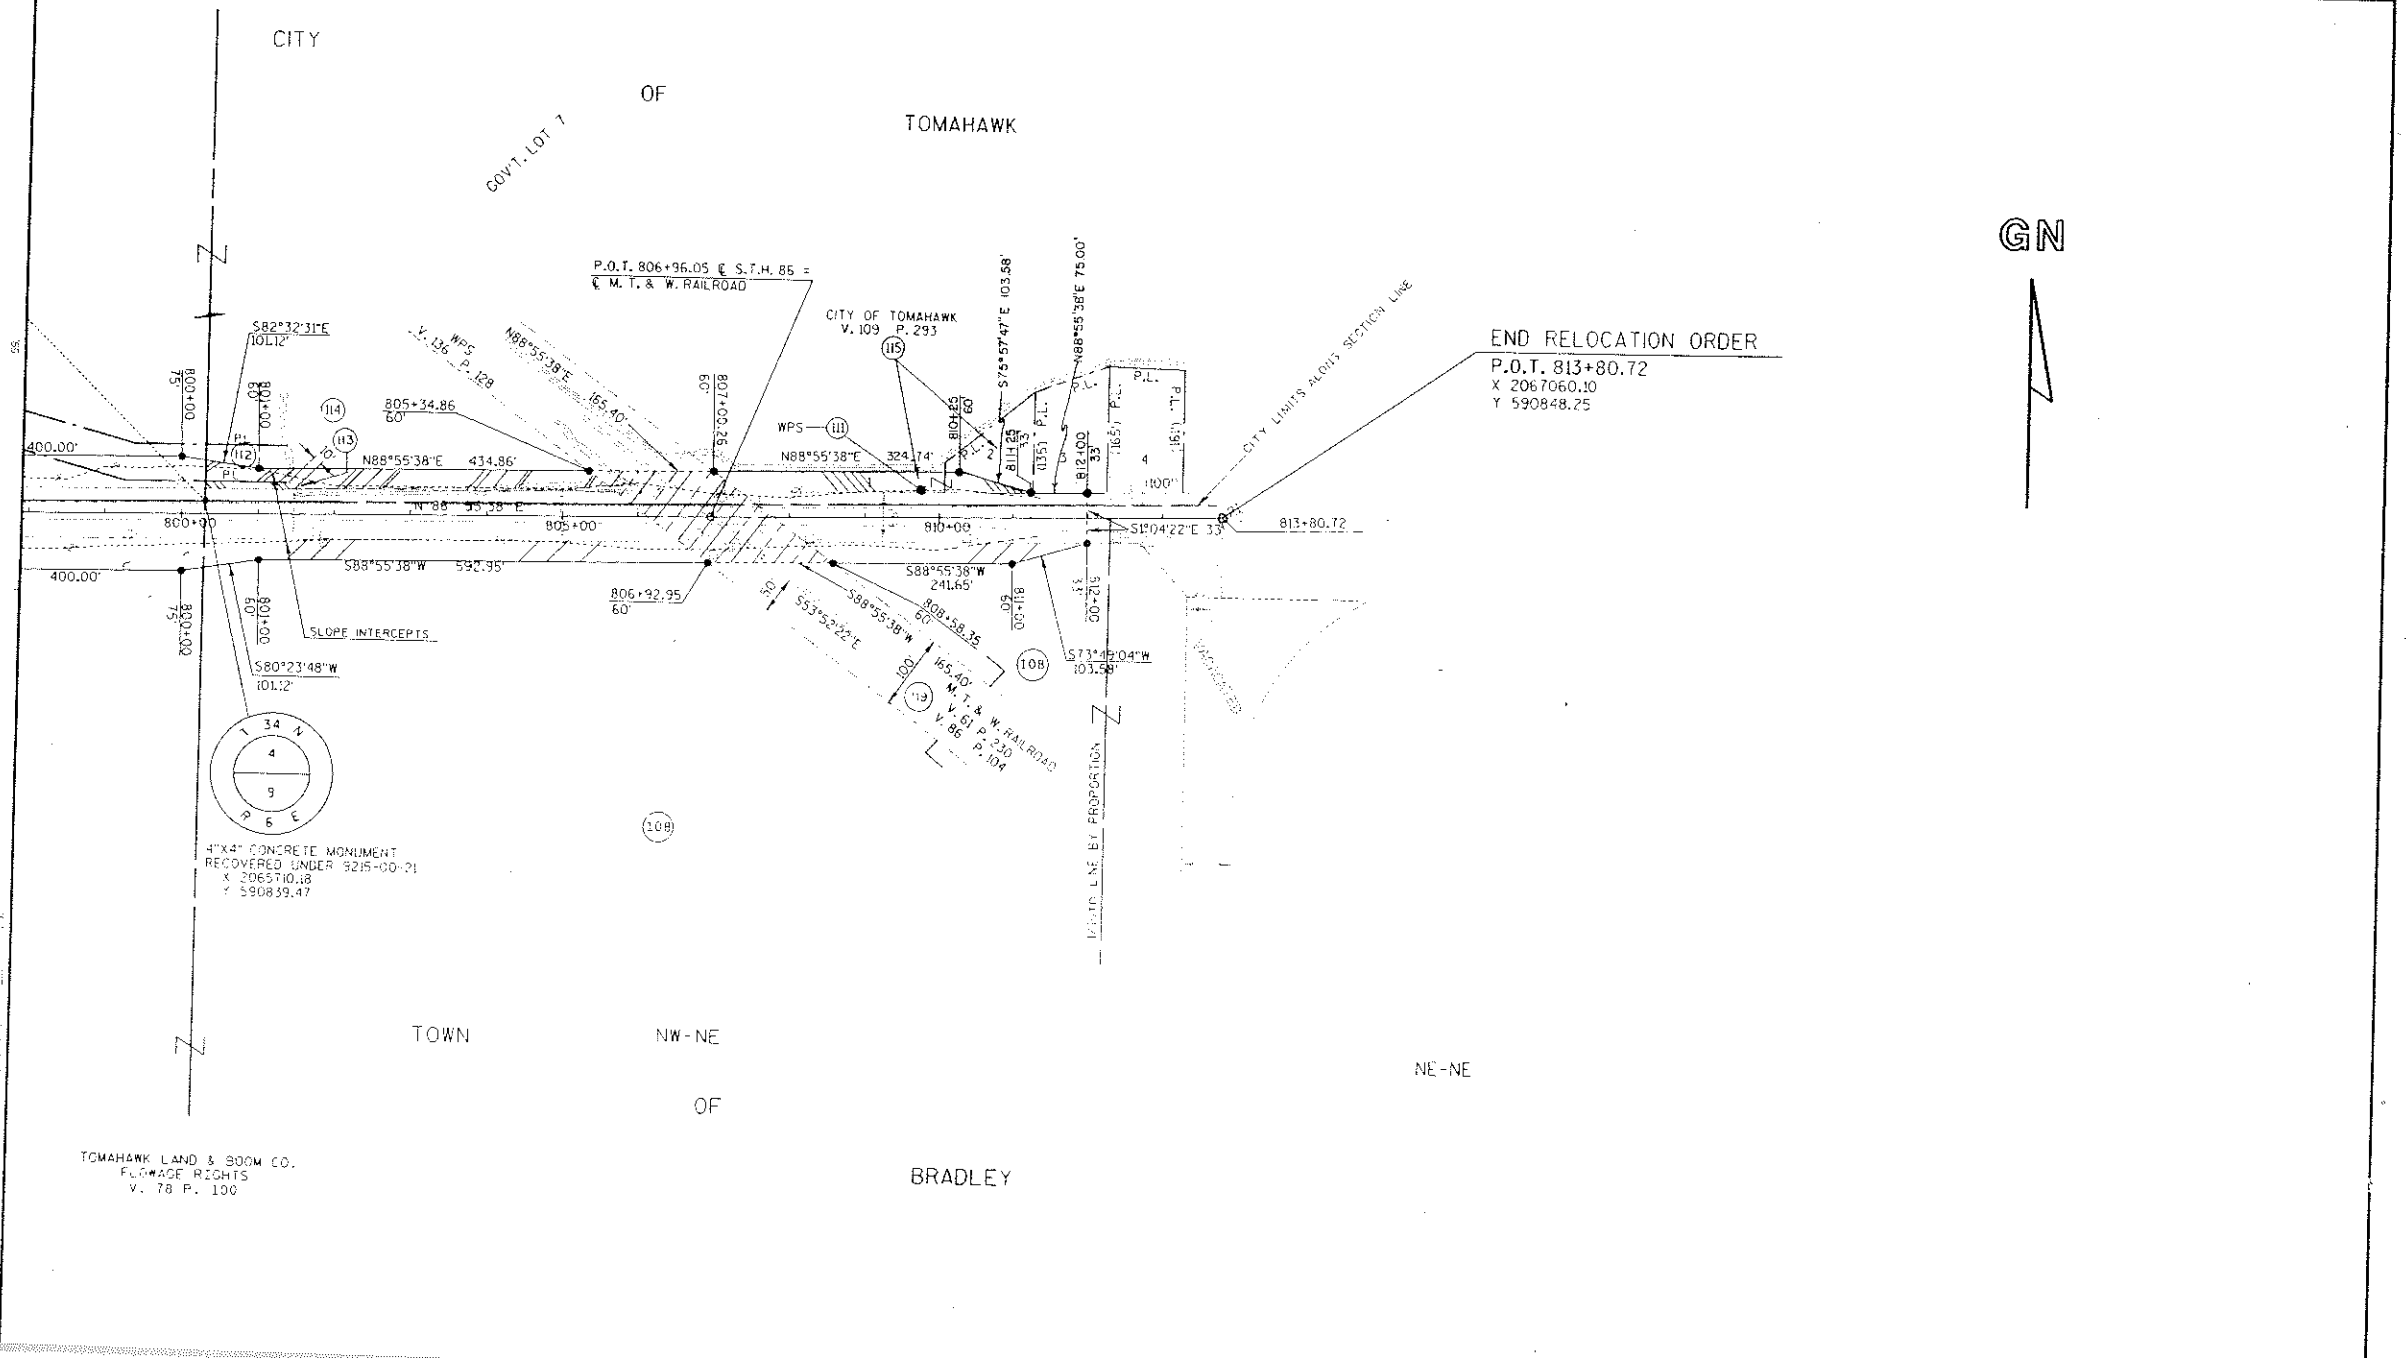

END RELOCATION ORDER
P.O.T. 813+80.72
X 2067060.10
Y 590848.25