


REVISION DATE 11-16-89 N.C. 6-1-90 N.C. 11-6-90 N.C.	ROUTE COUNTY DATE S.T.H. 86 LINCOLN 8-25-89	R/W PROJECT NUMBER 9215-06-21	SHEET NUMBER 4.3
SCALE, FT. 0 200		GRID FACTOR 1.000095	
		FEDERAL PROJECT NUMBER	

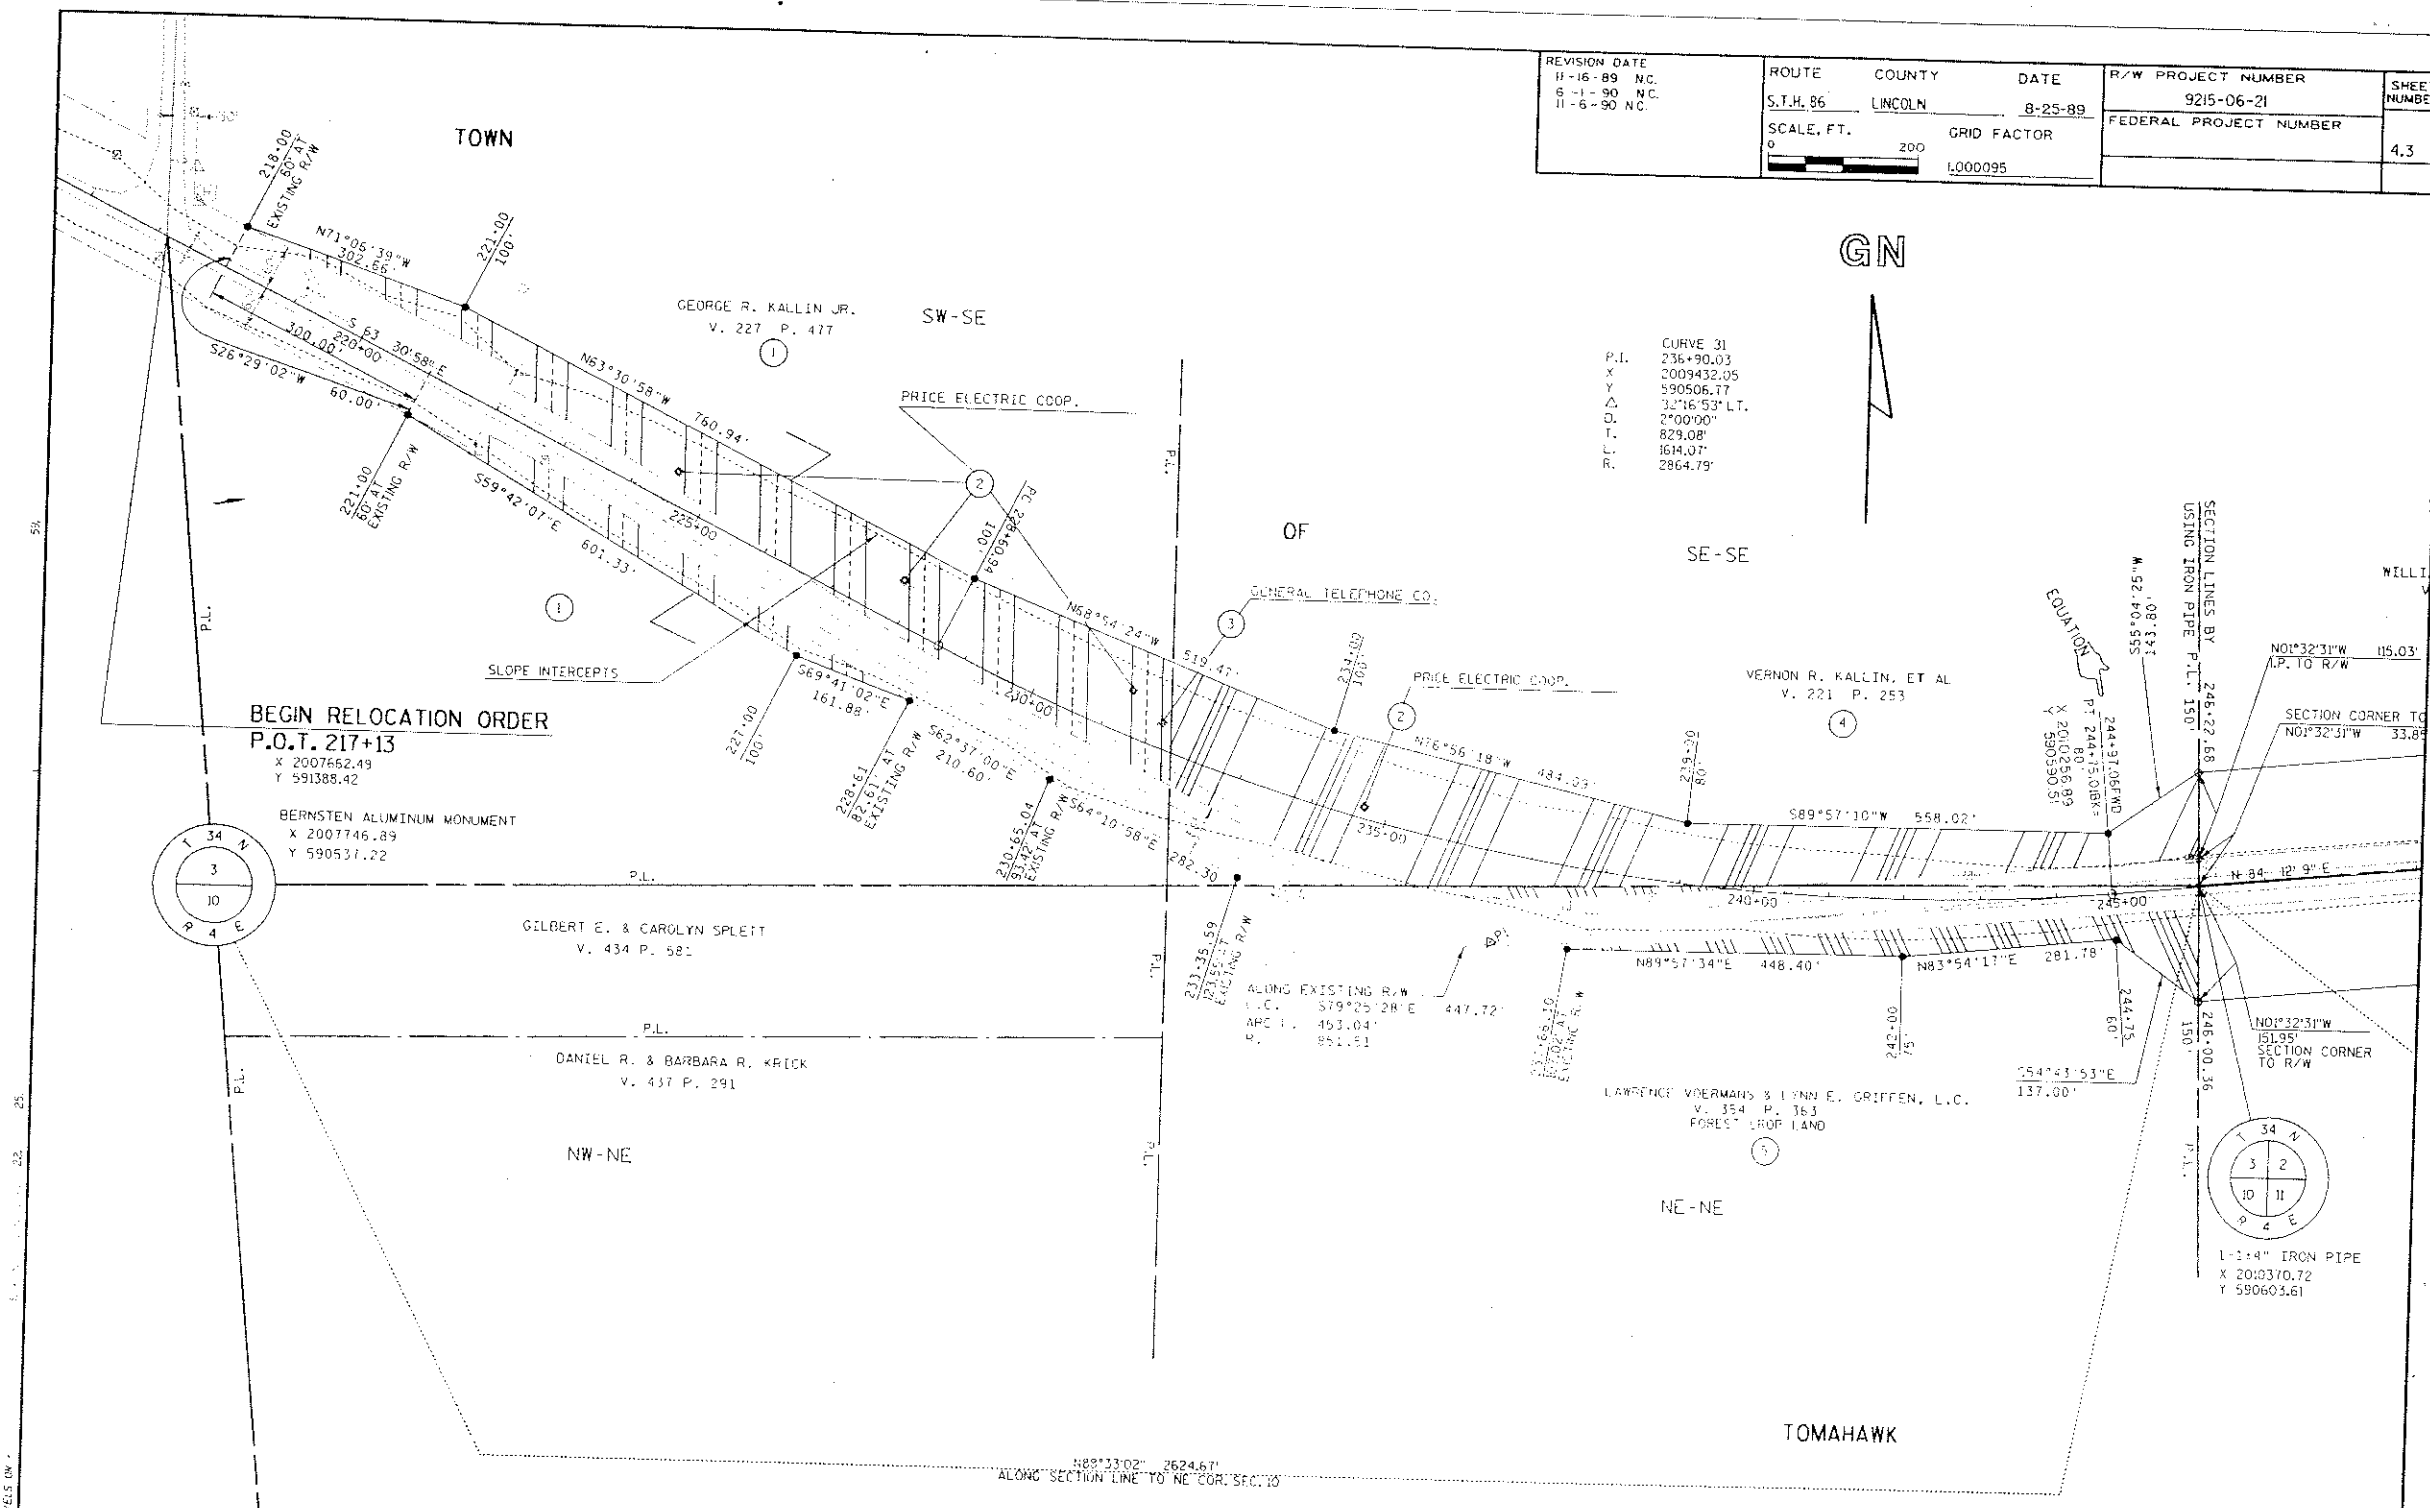

CURVE 31

P.I.	236+90.03
X	2009432.05
Y	590506.77
Δ	32°16'53" LT.
D.	2°00'00"
T.	829.08'
L.	164.07'
R.	2864.75'

BEGIN RELOCATION ORDER  
P.O.T. 217+13  
X 2007662.49  
Y 591388.42

BERNSTEIN ALUMINUM MONUMENT  
X 2007746.89  
Y 590531.22

GILBERT E. & CAROLYN SPLETT  
V. 434 P. 581

DANIEL R. & BARBARA R. KRICK  
V. 437 P. 291

VERNON R. KALLIN, ET AL  
V. 221 P. 253

LAWRENCE VOERMANS & LYNN E. GRIFFEN, L.C.  
V. 354 P. 163  
FOREST LAND

SECTION LINES BY  
USING IRON PIPE P.L. 150'

N01°32'31"W 115.03'  
I.P. TO R/W

SECTION CORNER TO  
N01°32'31"W 33.89'

N01°32'31"W  
151.95'  
SECTION CORNER  
TO R/W

1-1/4" IRON PIPE  
X 2010310.72  
Y 590605.61

N88°33'02" 2624.61'  
ALONG SECTION LINE TO NE COR. SEC. 10

LEVELS ON 58 25 22