


FILE NAME: D7 1176021176R1LDON  
 REV. DATE: 04-21-97  
 PLOT DATE: 04-21-97  
 PLOT SCALE: 1" = 100'

REVISION DATE 7-01-98	ROUTE U.S.H. 51	COUNTY LINCOLN	DATE 4-24-97	R/W PROJECT NUMBER 1176-01-23	SHEET NUMBER 4.2
	SCALE, FT. 0 100 200		GRID FACTOR 1.000095	FEDERAL PROJECT NUMBER 1176-02-70	4.3

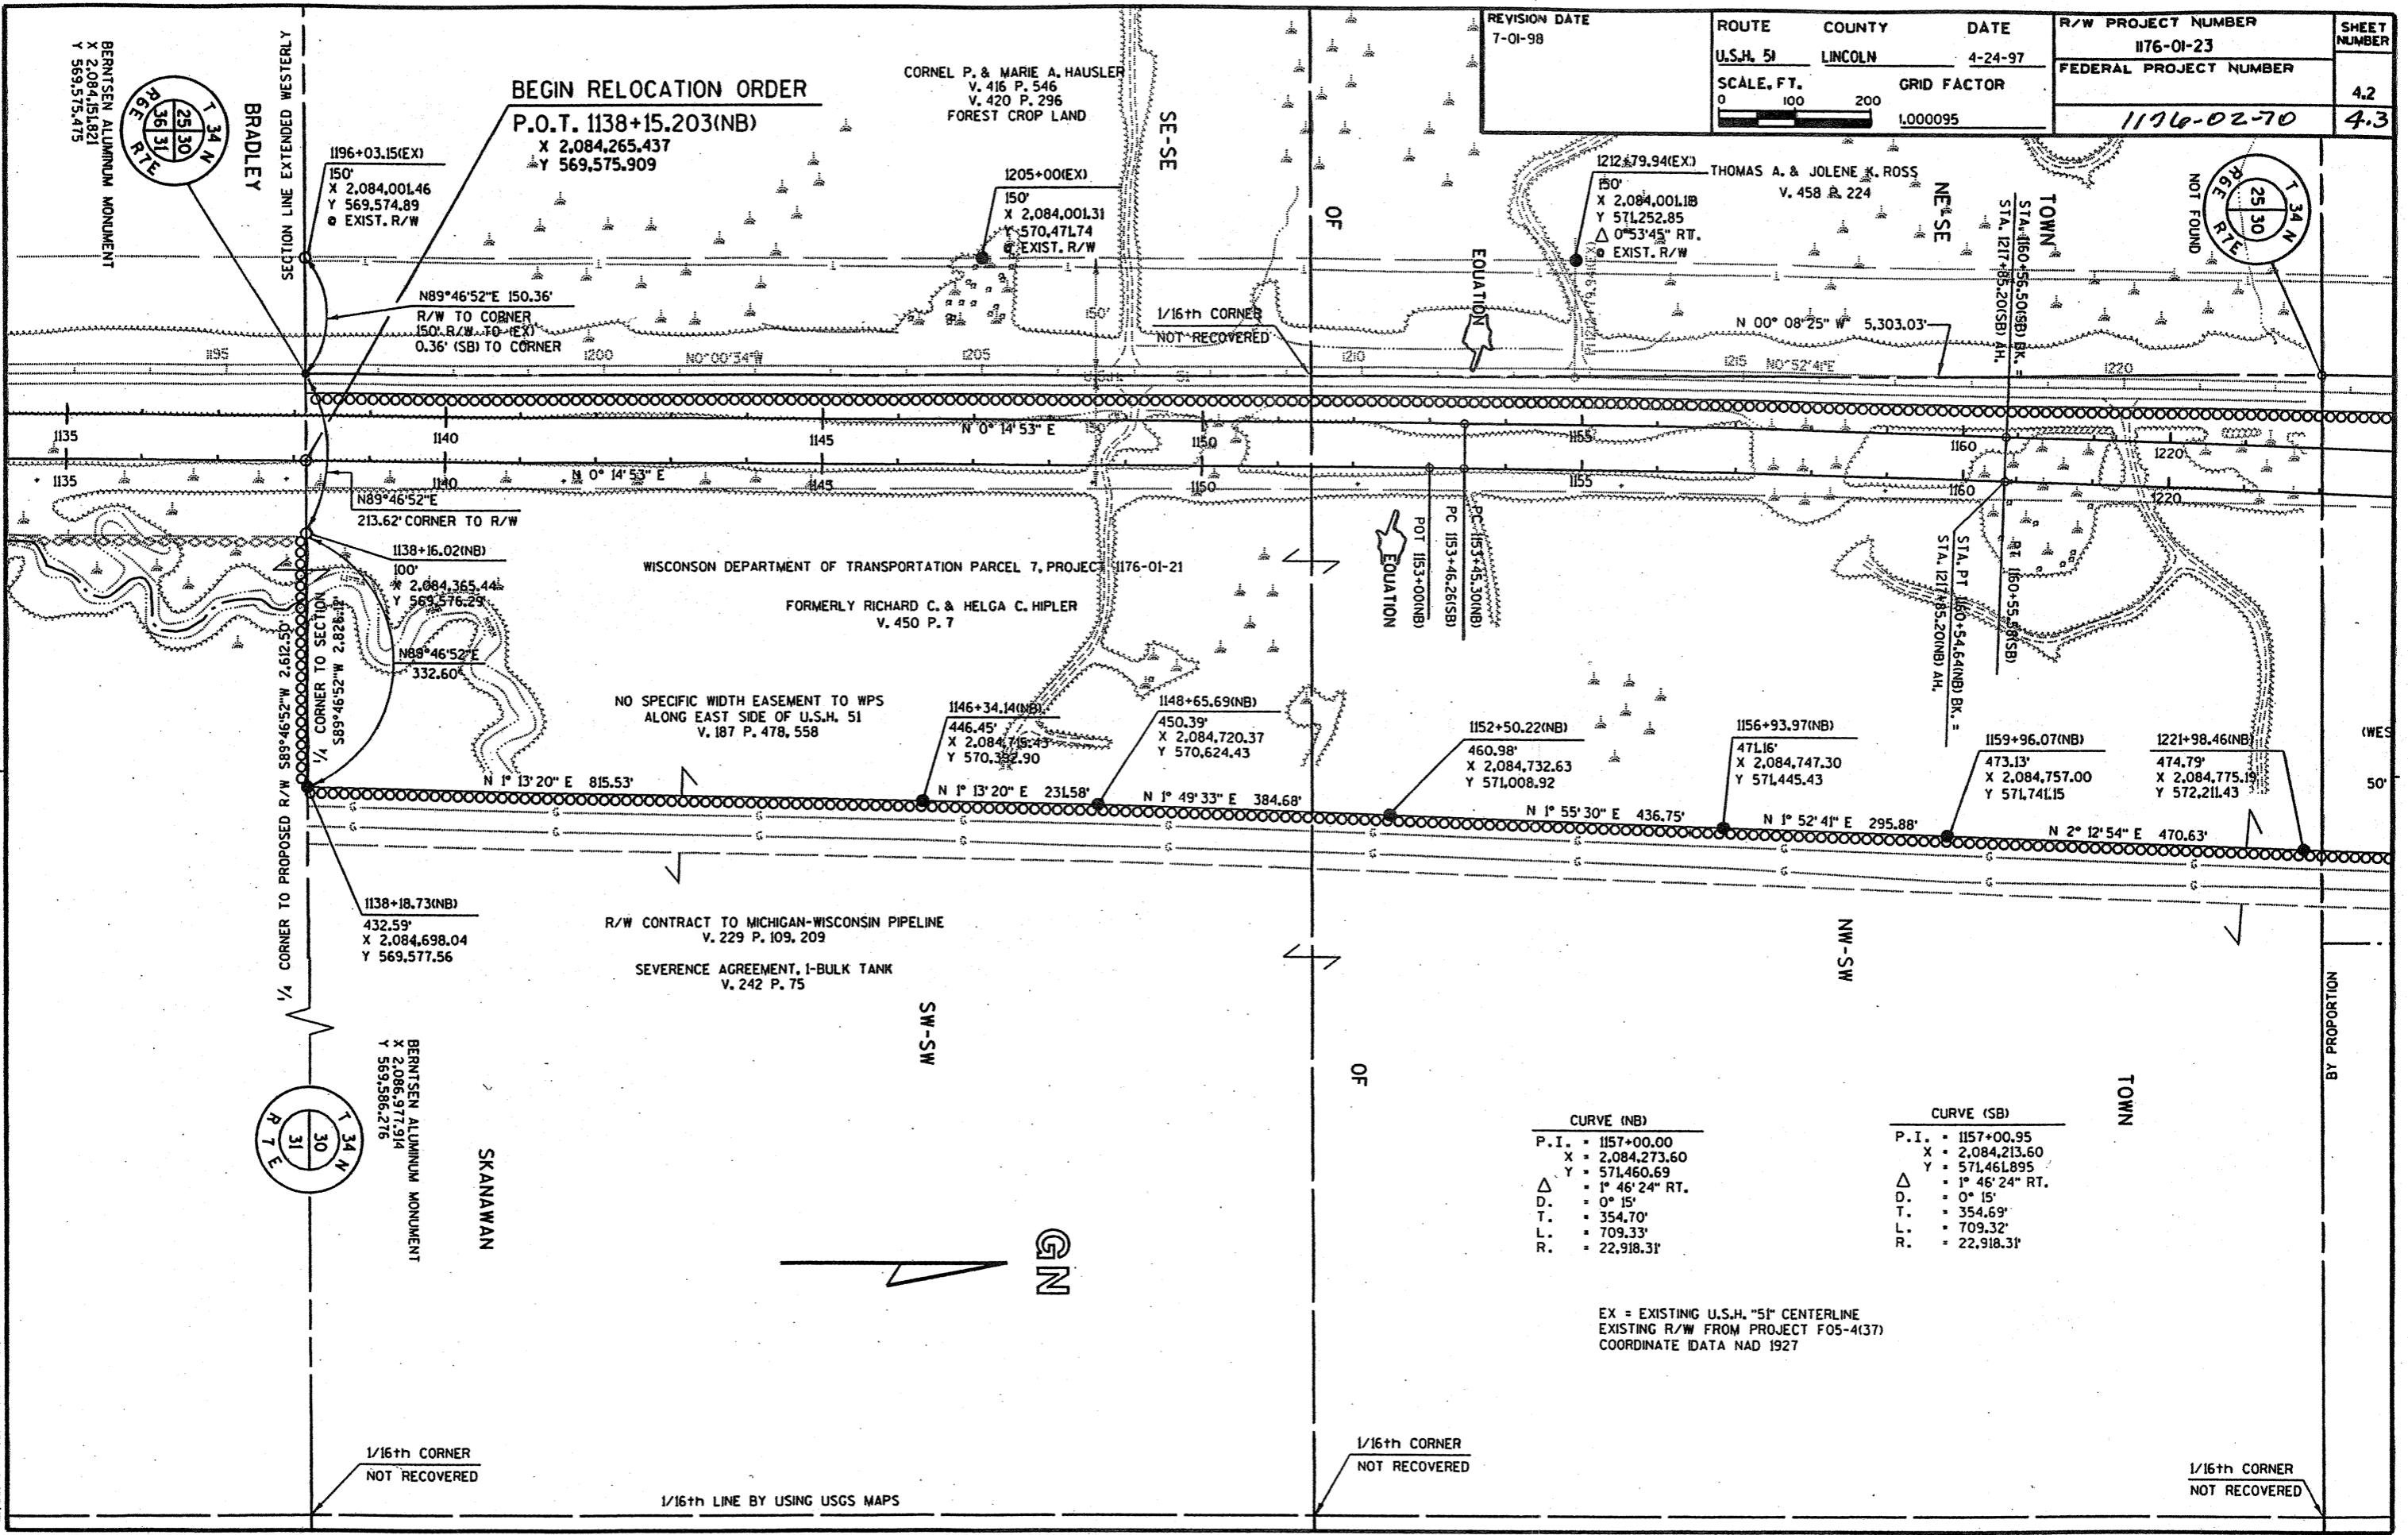

CURVE (NB)		CURVE (SB)	
P.I.	= 1157+00.00	P.I.	= 1157+00.95
X	= 2,084,273.60	X	= 2,084,213.60
Y	= 571,460.69	Y	= 571,461.895
Δ	= 1° 46' 24" RT.	Δ	= 1° 46' 24" RT.
D.	= 0° 15'	D.	= 0° 15'
T.	= 354.70'	T.	= 354.69'
L.	= 709.33'	L.	= 709.32'
R.	= 22,918.31'	R.	= 22,918.31'

EX = EXISTING U.S.H. "51" CENTERLINE  
 EXISTING R/W FROM PROJECT F05-4(137)  
 COORDINATE DATA NAD 1927