


SCHEDULE OF LANDS & INTEREST REQUIRED

PARCEL NO.	OWNER	INTEREST REQUIRED	L.H.E ACRES	ACRES REQUIRED			TOTAL REMAINING ACRES	OPERATIONS PROJECT NO.
				NEW R/W REQUIRED	EXISTING R/W	TOTAL R/W REQUIRED		
33	WILLIAM PIEHL JR.	FEE & L.H.E	2.76	25.16	---	25.16	201.44	1173-3-21
36	RALPH L. ANDERSON	FEE	---	5.65	0.86	6.51	4.76	1173-3-21
37	CITY OF TOMAHAWK	FEE	---	10.71	0.88	11.60	---	1173-3-21
60	OWENS ILLINOIS GLASS CO (M.T. & W.R.R.)	HIGHWAY EASEMENT	1.05	---	---	---	---	1173-3-42
64	TERRY D. ANDERSON	FEE	---	0.49	0.73	1.22	10.98	1173-3-21
65	DAVID K. ANDERSON	FEE	---	0.03	0.27	0.30	13.70	1173-3-21

GN

REVISION DATE	PROJECT I.D.	SHEET NUMBER
10-1-79 2-14-80 10-12-81	1173-3-21	4.14
FEDERAL PROJECT DESIGNATION		
QF 05 (20) Plat of Right of Way Required C.T.H. "S" - U.S.H. 8 U.S.H. 51		
Lincoln County		DATE
SCALE 100 200 FT		APRIL 4, 1979
1173-3-73/4.1		

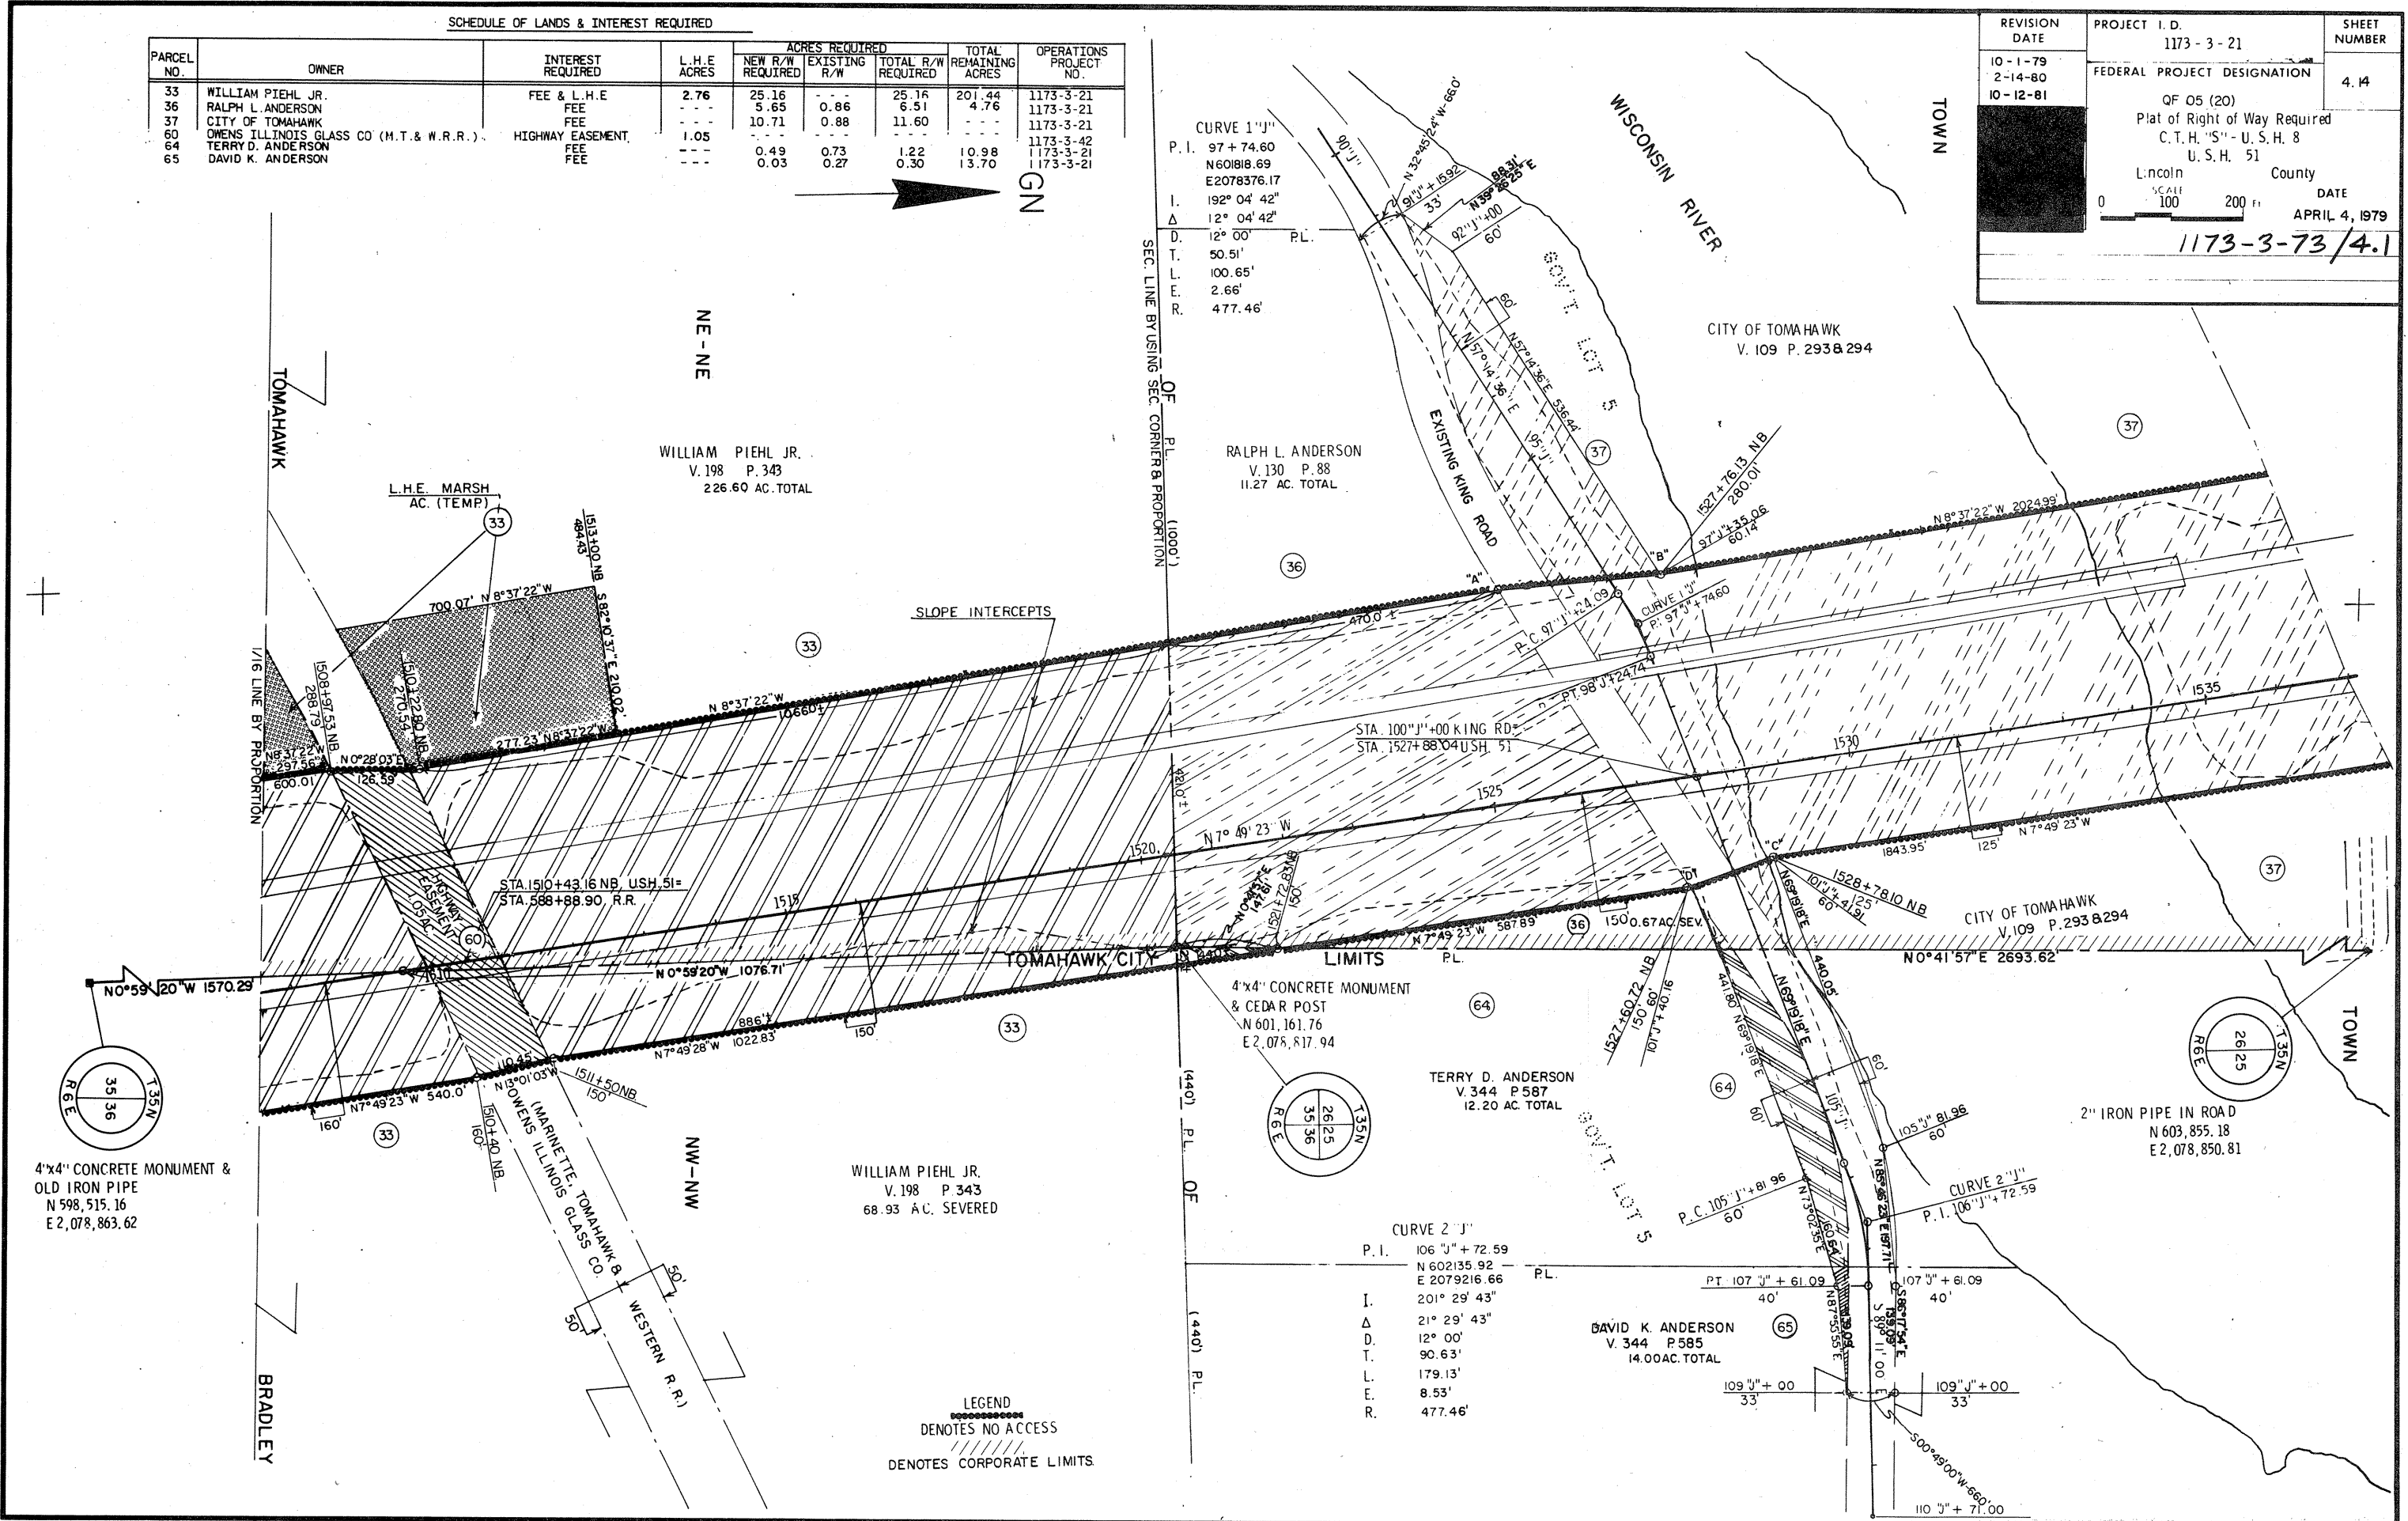

SEC. LINE BY USING SEC. CORNER & PROPORTION

(440) P.L. OF

(440) P.L.

SLOPE INTERCEPTS

LIMITS

LEGEND
 DENOTES NO ACCESS
 DENOTES CORPORATE LIMITS

4"x4" CONCRETE MONUMENT & OLD IRON PIPE
 N 598, 515.16
 E 2,078, 863.62

4"x4" CONCRETE MONUMENT & CEDAR POST
 N 601, 161.76
 E 2,078, 817.94

2" IRON PIPE IN ROAD
 N 603, 855.18
 E 2,078, 850.81

CURVE 2 "J"
 P.I. 106 "J" + 72.59
 N 602135.92
 E 2079216.66
 I. 201° 29' 43"
 Δ 21° 29' 43"
 D. 12° 00'
 T. 90.63'
 L. 179.13'
 E. 8.53'
 R. 477.46'

DAVID K. ANDERSON
 V. 344 P. 585
 14.00 AC. TOTAL

WILLIAM PIEHL JR.
 V. 198 P. 343
 68.93 AC. SEVERED

TERRY D. ANDERSON
 V. 344 P. 587
 12.20 AC. TOTAL

RALPH L. ANDERSON
 V. 130 P. 88
 11.27 AC. TOTAL

WILLIAM PIEHL JR.
 V. 198 P. 343
 226.60 AC. TOTAL

CITY OF TOMAHAWK
 V. 109 P. 293 & 294

CITY OF TOMAHAWK
 V. 109 P. 293 & 294