


REVISION DATE 6-6-93 8-22-93 3-4-94 10-17-94 N.C. 1-6-97 N.C. 7-1-99 N.C.	ROUTE COUNTY DATE U.S. 51 LINCOLN 03-25-93	R/W PROJECT NUMBER 176-01-24	SHEET NUMBER 4.5
SCALE, FT. 0 200	GRID FACTOR L000095	FEDERAL PROJECT NUMBER	

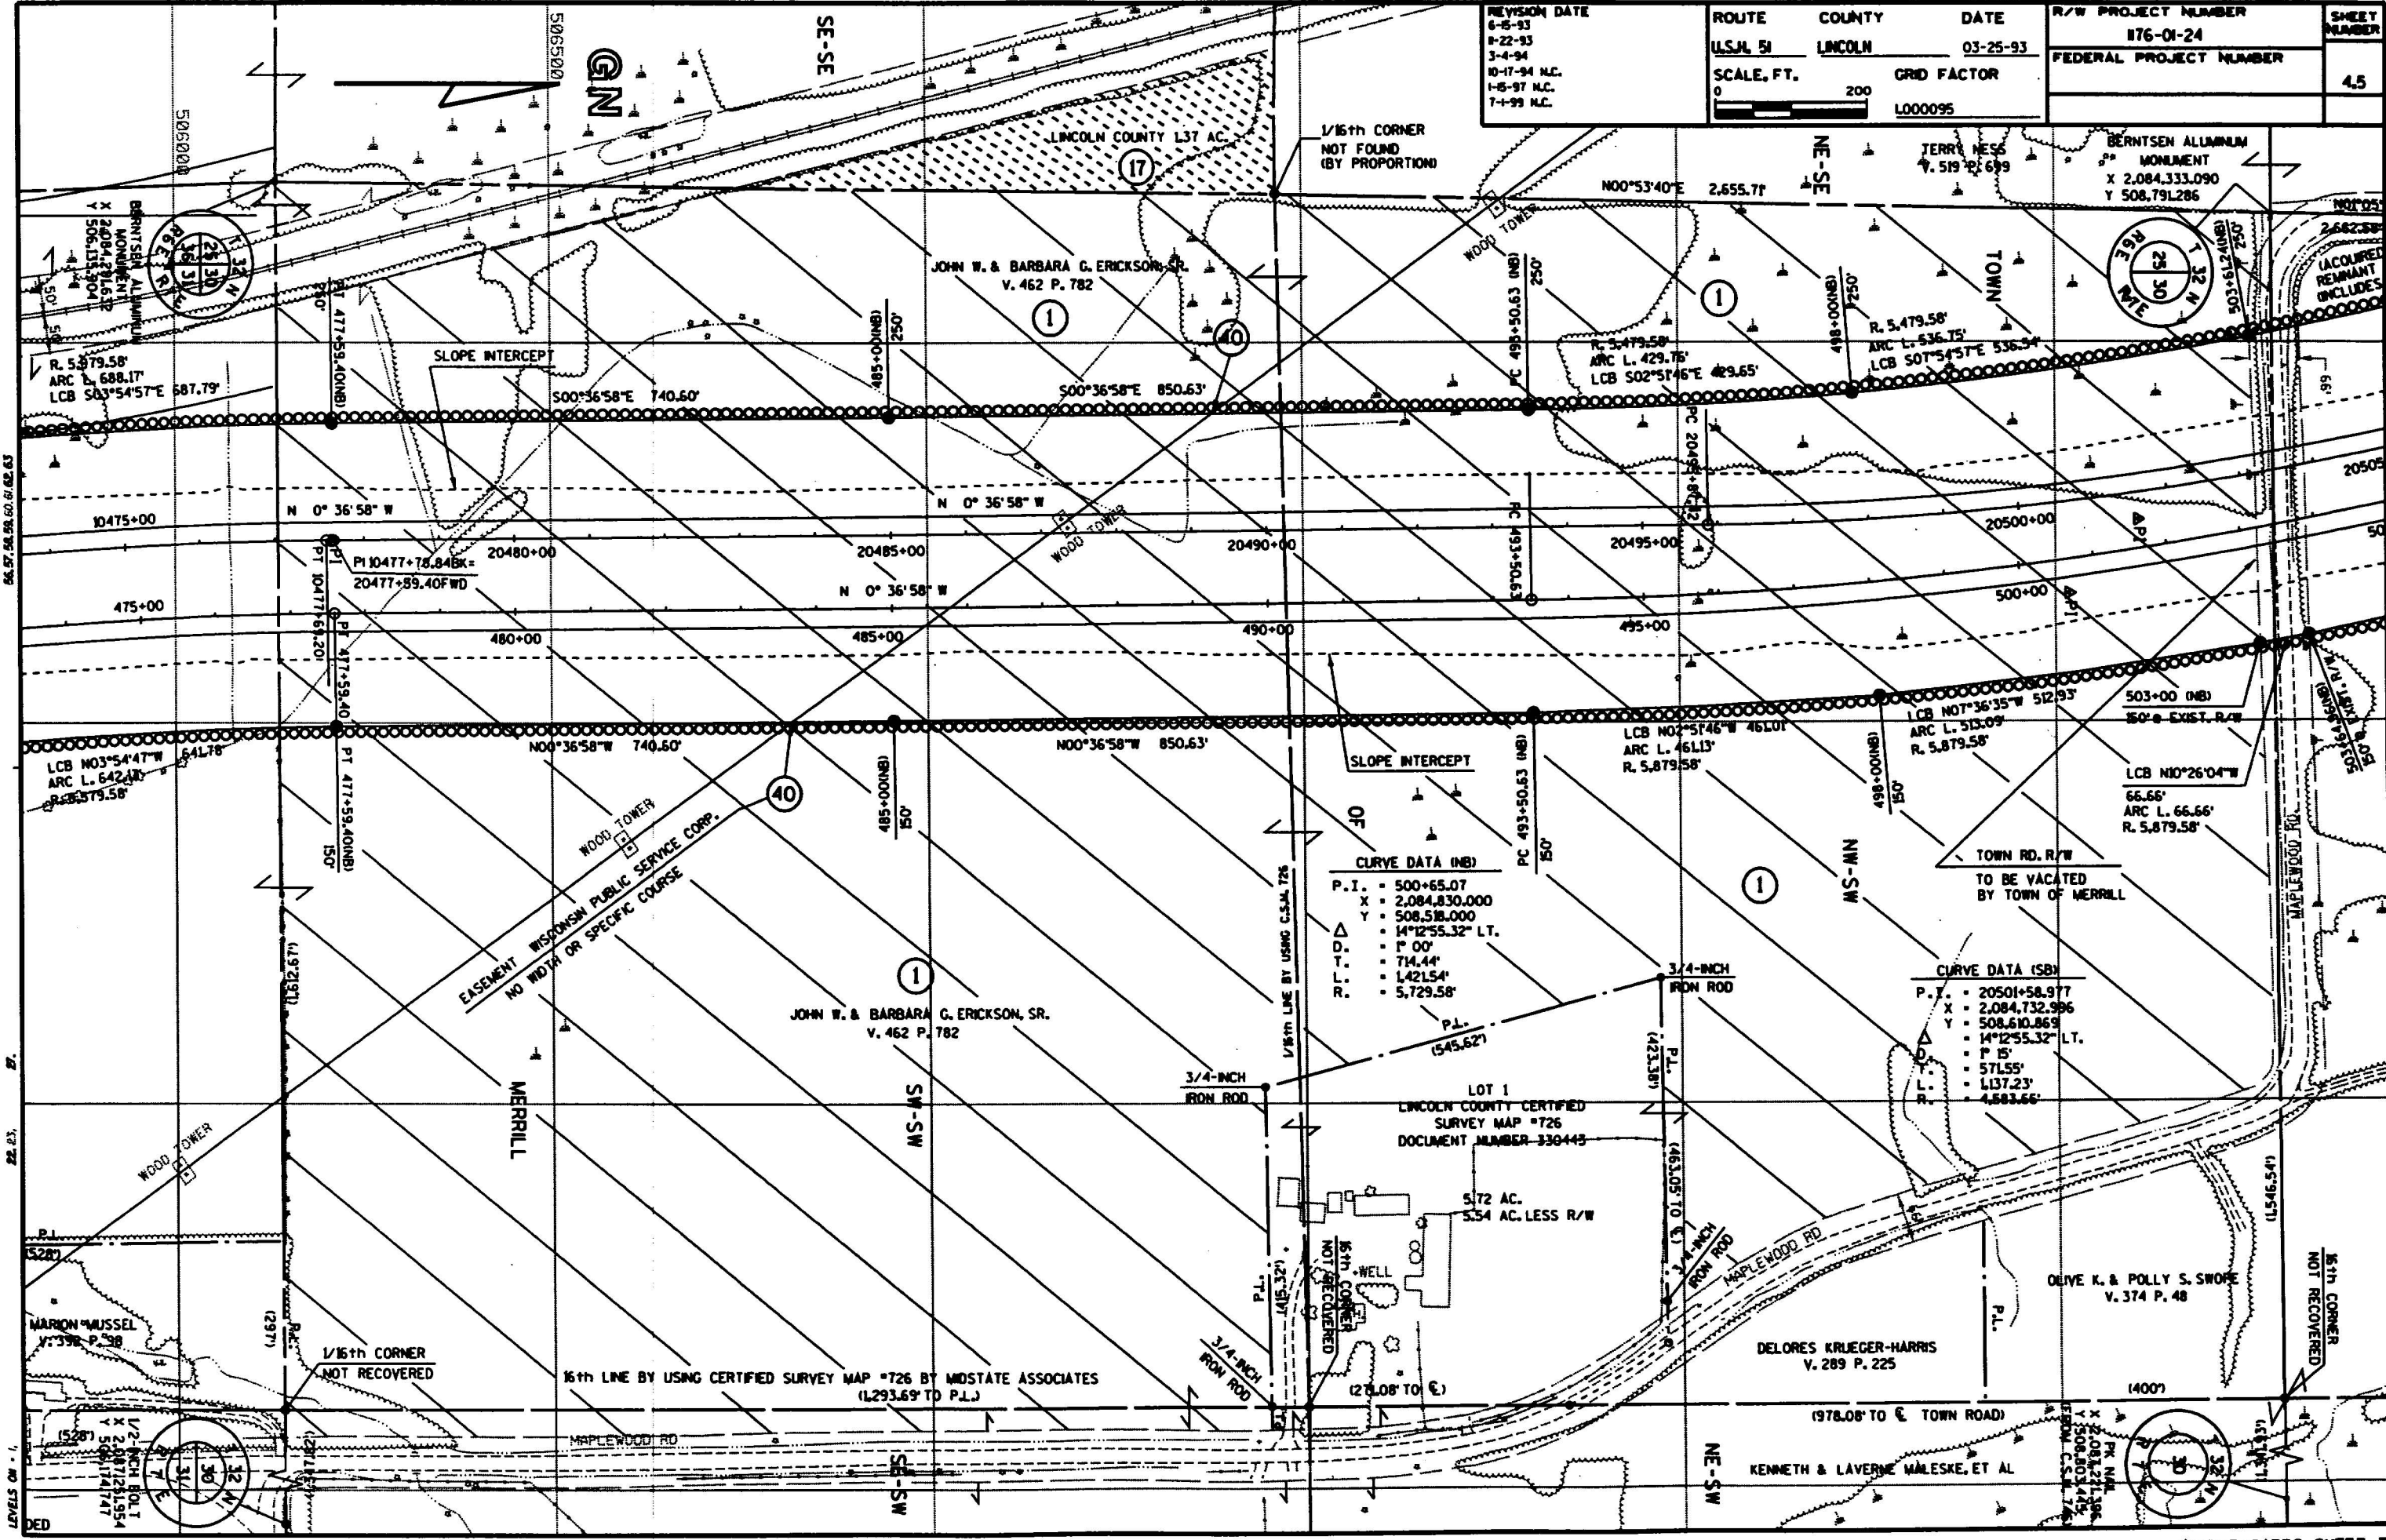

CURVE DATA (NB)  
 P.I. = 500+65.07  
 X = 2,084,830.000  
 Y = 508,518.000  
 Δ = 14°12'55.32" LT.  
 T = 714.44'  
 L = 1,421.54'  
 R = 5,729.58'  
 P.L. = (545.621)

CURVE DATA (SB)  
 P.I. = 20501+58.977  
 X = 2,084,732.986  
 Y = 508,610.869  
 Δ = 14°12'55.32" LT.  
 T = 571.55'  
 L = 1,137.23'  
 R = 4,583.66'  
 P.L. = (463.087 TO E.)