


| | | | |
|--|---|---|----------------------|
| REVISION DATE 6-6-93 8-22-93 3-4-94 M.C. 10-17-94 M.C. 1-6-97 7-1-99 | ROUTE COUNTY DATE U.S.J.L. 51 LINCOLN 03-25-93 SCALE, FT. GRID FACTOR 0 200 L000095 | R/W PROJECT NUMBER 176-01-24 FEDERAL PROJECT NUMBER | SHEET NUMBER 4.10 |
|--|---|---|----------------------|

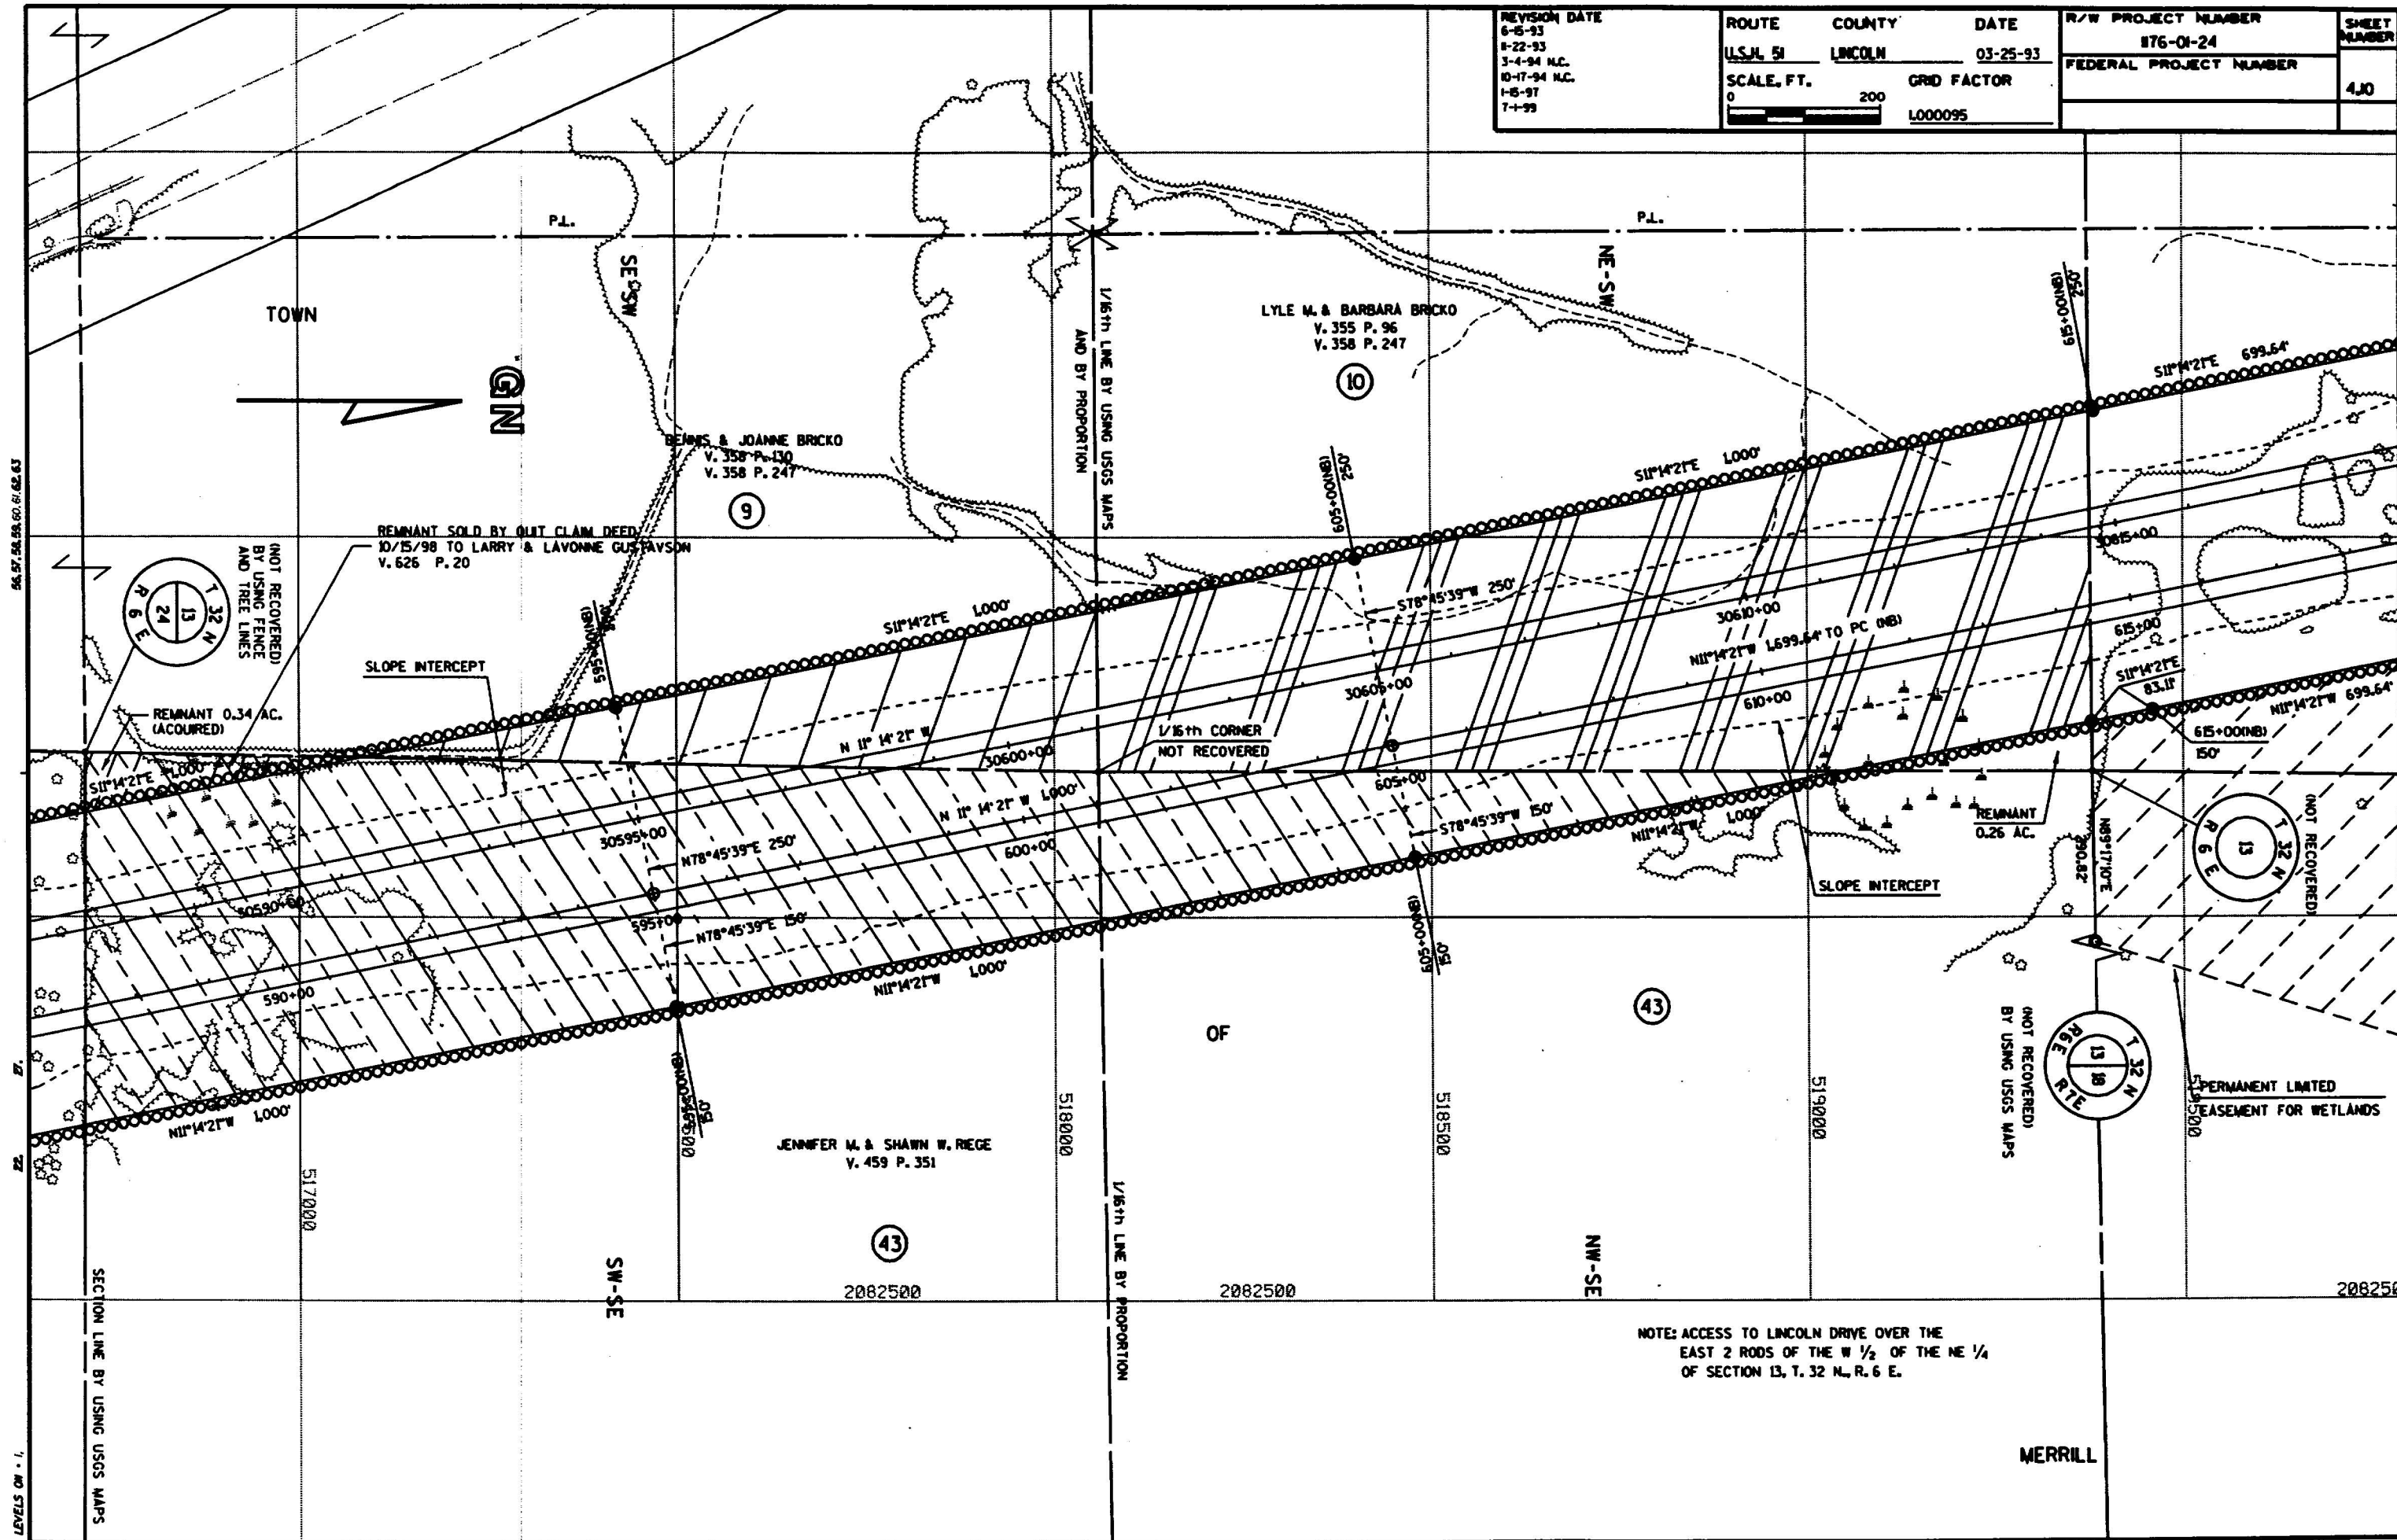

66.57, 68.88, 60.61, 62.63

22

LEVELS ON 1-1 STAKES