


REVISION DATE 6-6-93 8-22-93 3-4-94 10-17-94 N.C. 1-6-97 N.C. 7-1-99 N.C.	ROUTE U.S. 91	COUNTY LINCOLN	DATE 03-25-93	R/W PROJECT NUMBER 176-01-24	SHEET NUMBER 413
	SCALE, FT. 0 200		GRID FACTOR 1.000095	FEDERAL PROJECT NUMBER	

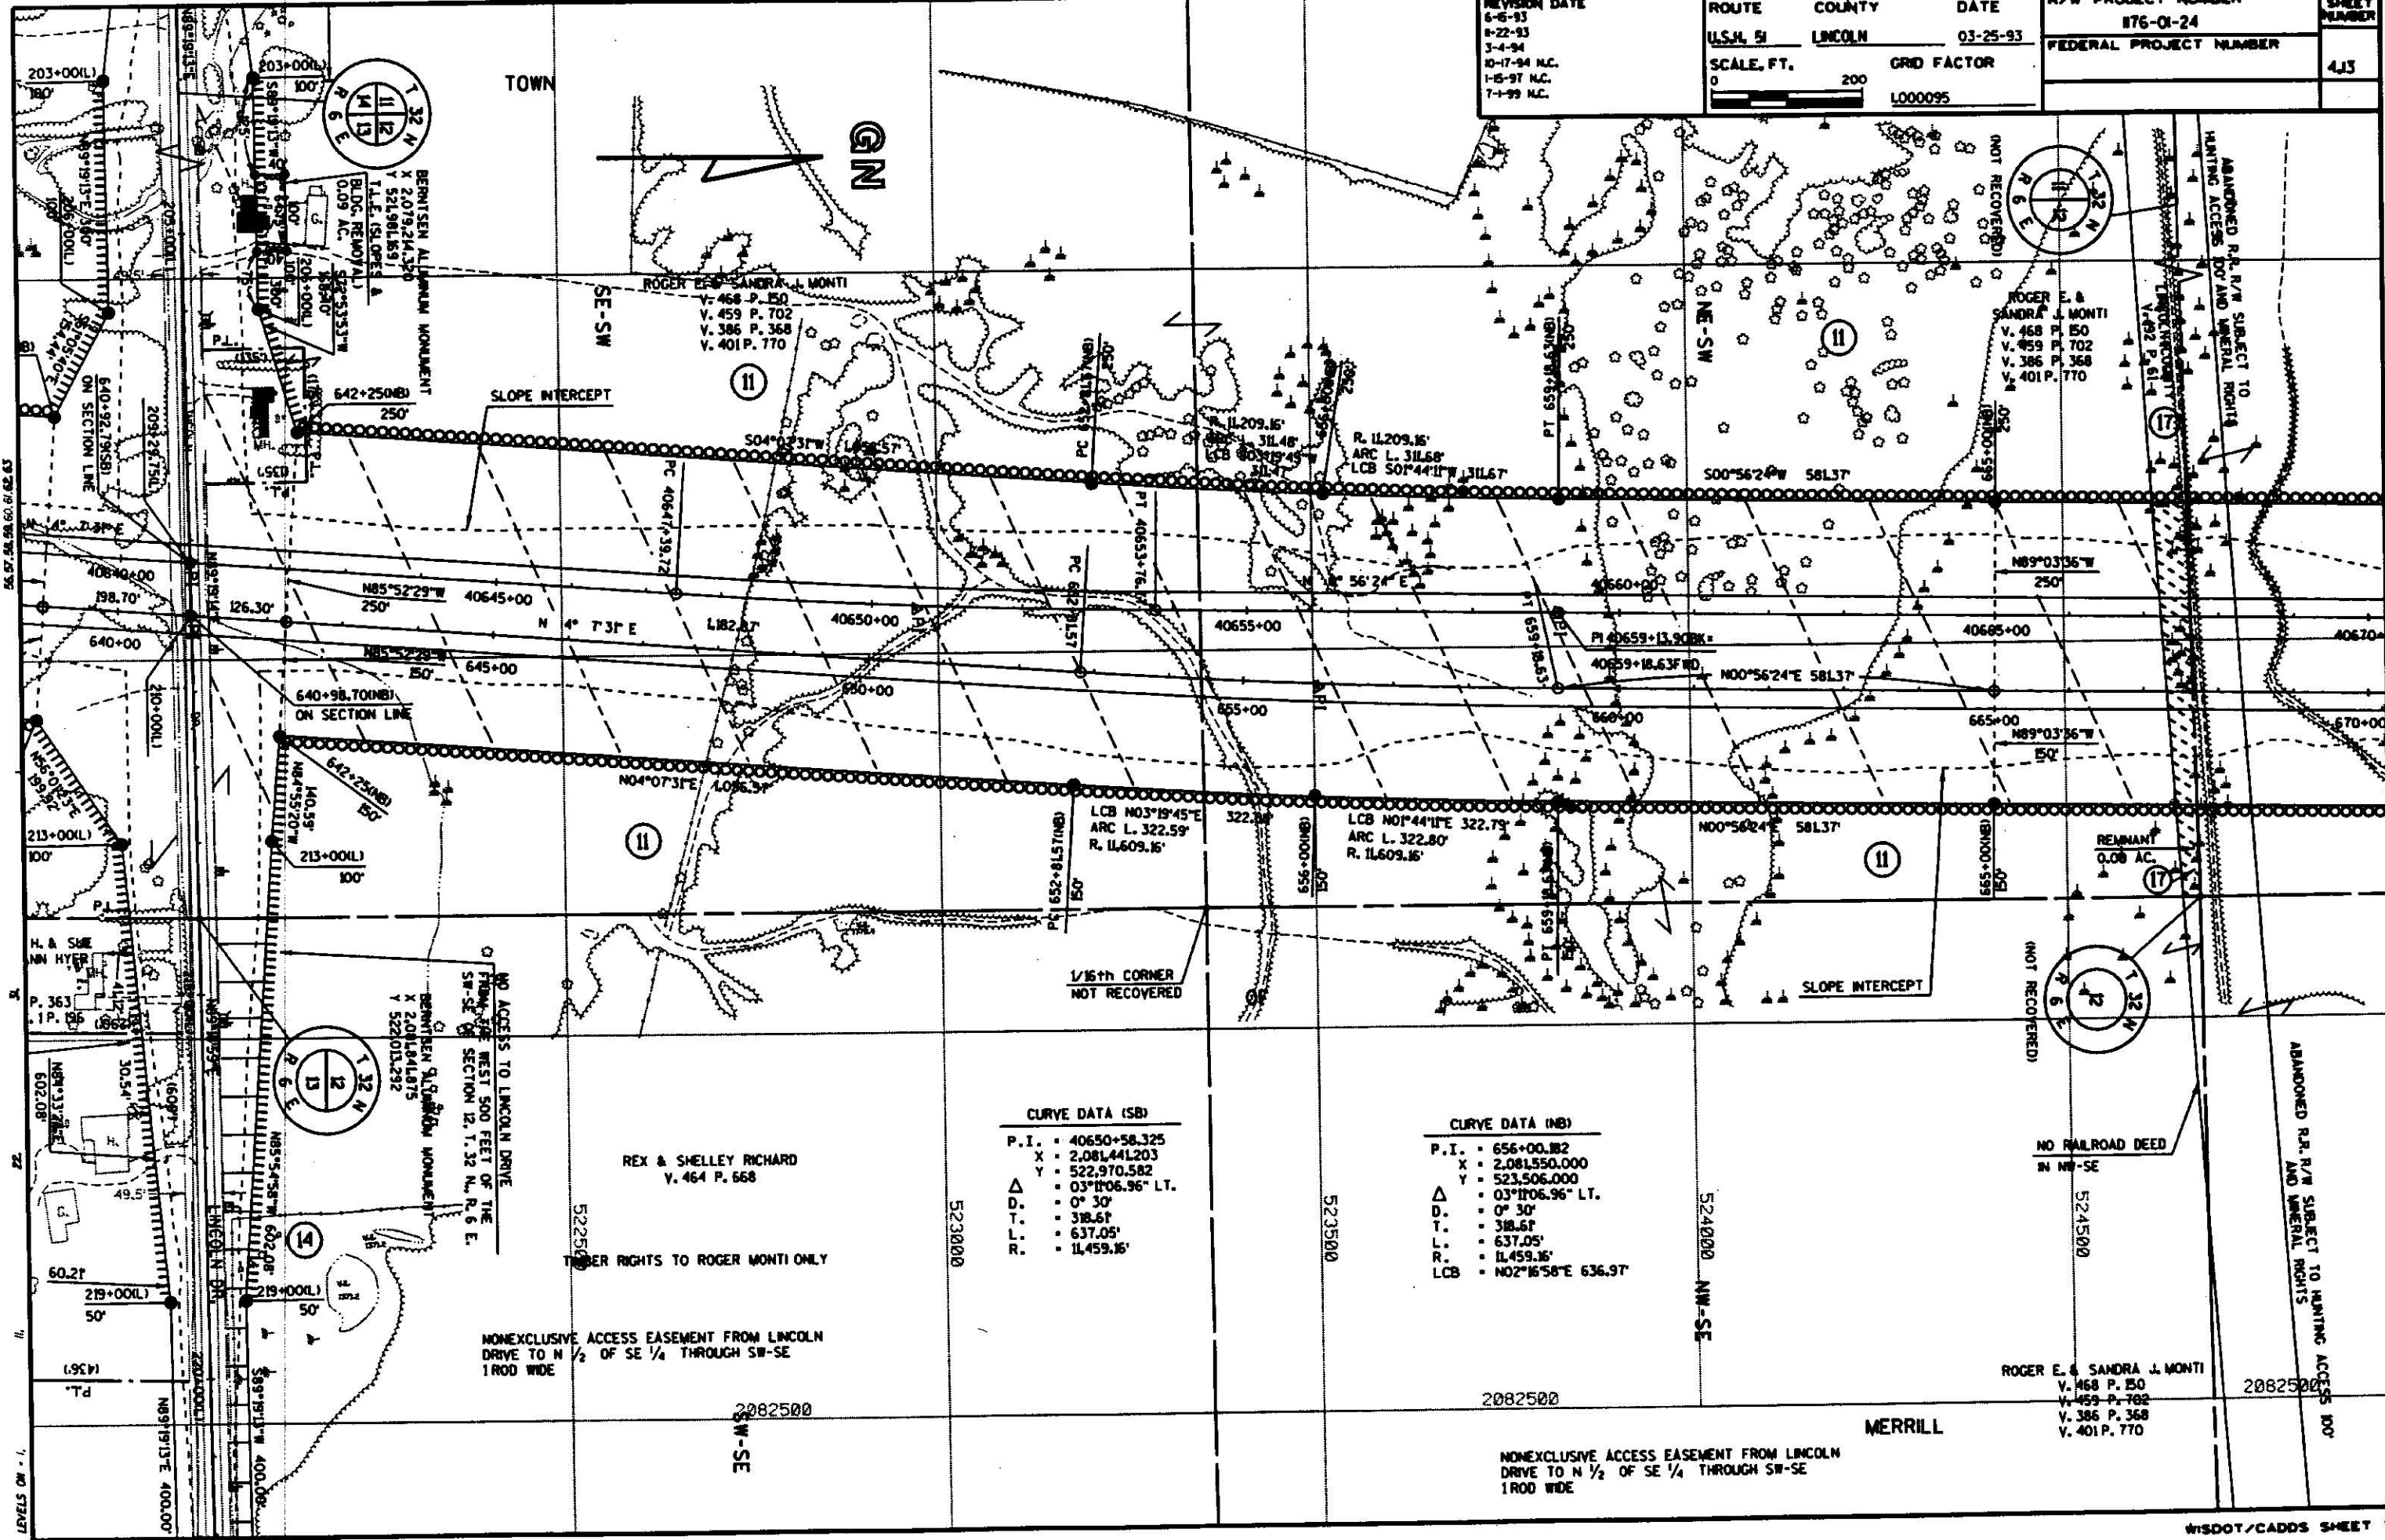

CURVE DATA (SB)

P.I.	40650+58.325
X	2,081,441.203
Y	522,970.582
Δ	03°11'06.96" LT.
D.	0° 30'
T.	318.61'
L.	637.05'
R.	11,459.16'

CURVE DATA (NB)

P.I.	656+00.182
X	2,081,550.000
Y	523,506.000
Δ	03°11'06.96" LT.
D.	0° 30'
T.	318.61'
L.	637.05'
R.	11,459.16'
LCB	N02°16'58"E 636.97'

NONEXCLUSIVE ACCESS EASEMENT FROM LINCOLN DRIVE TO N 1/2 OF SE 1/4 THROUGH SW-SE 1 ROD WIDE

NONEXCLUSIVE ACCESS EASEMENT FROM LINCOLN DRIVE TO N 1/2 OF SE 1/4 THROUGH SW-SE 1 ROD WIDE