


PROJECT I.D.	1177-3-71	SHEET NUMBER	3	TOTAL SHEETS	4
FEDERAL PROJECT DESIGNATION	Plan & Profile Sta. 22+00 - Sta. 40+00 U.S.H. 51 Lincoln County				

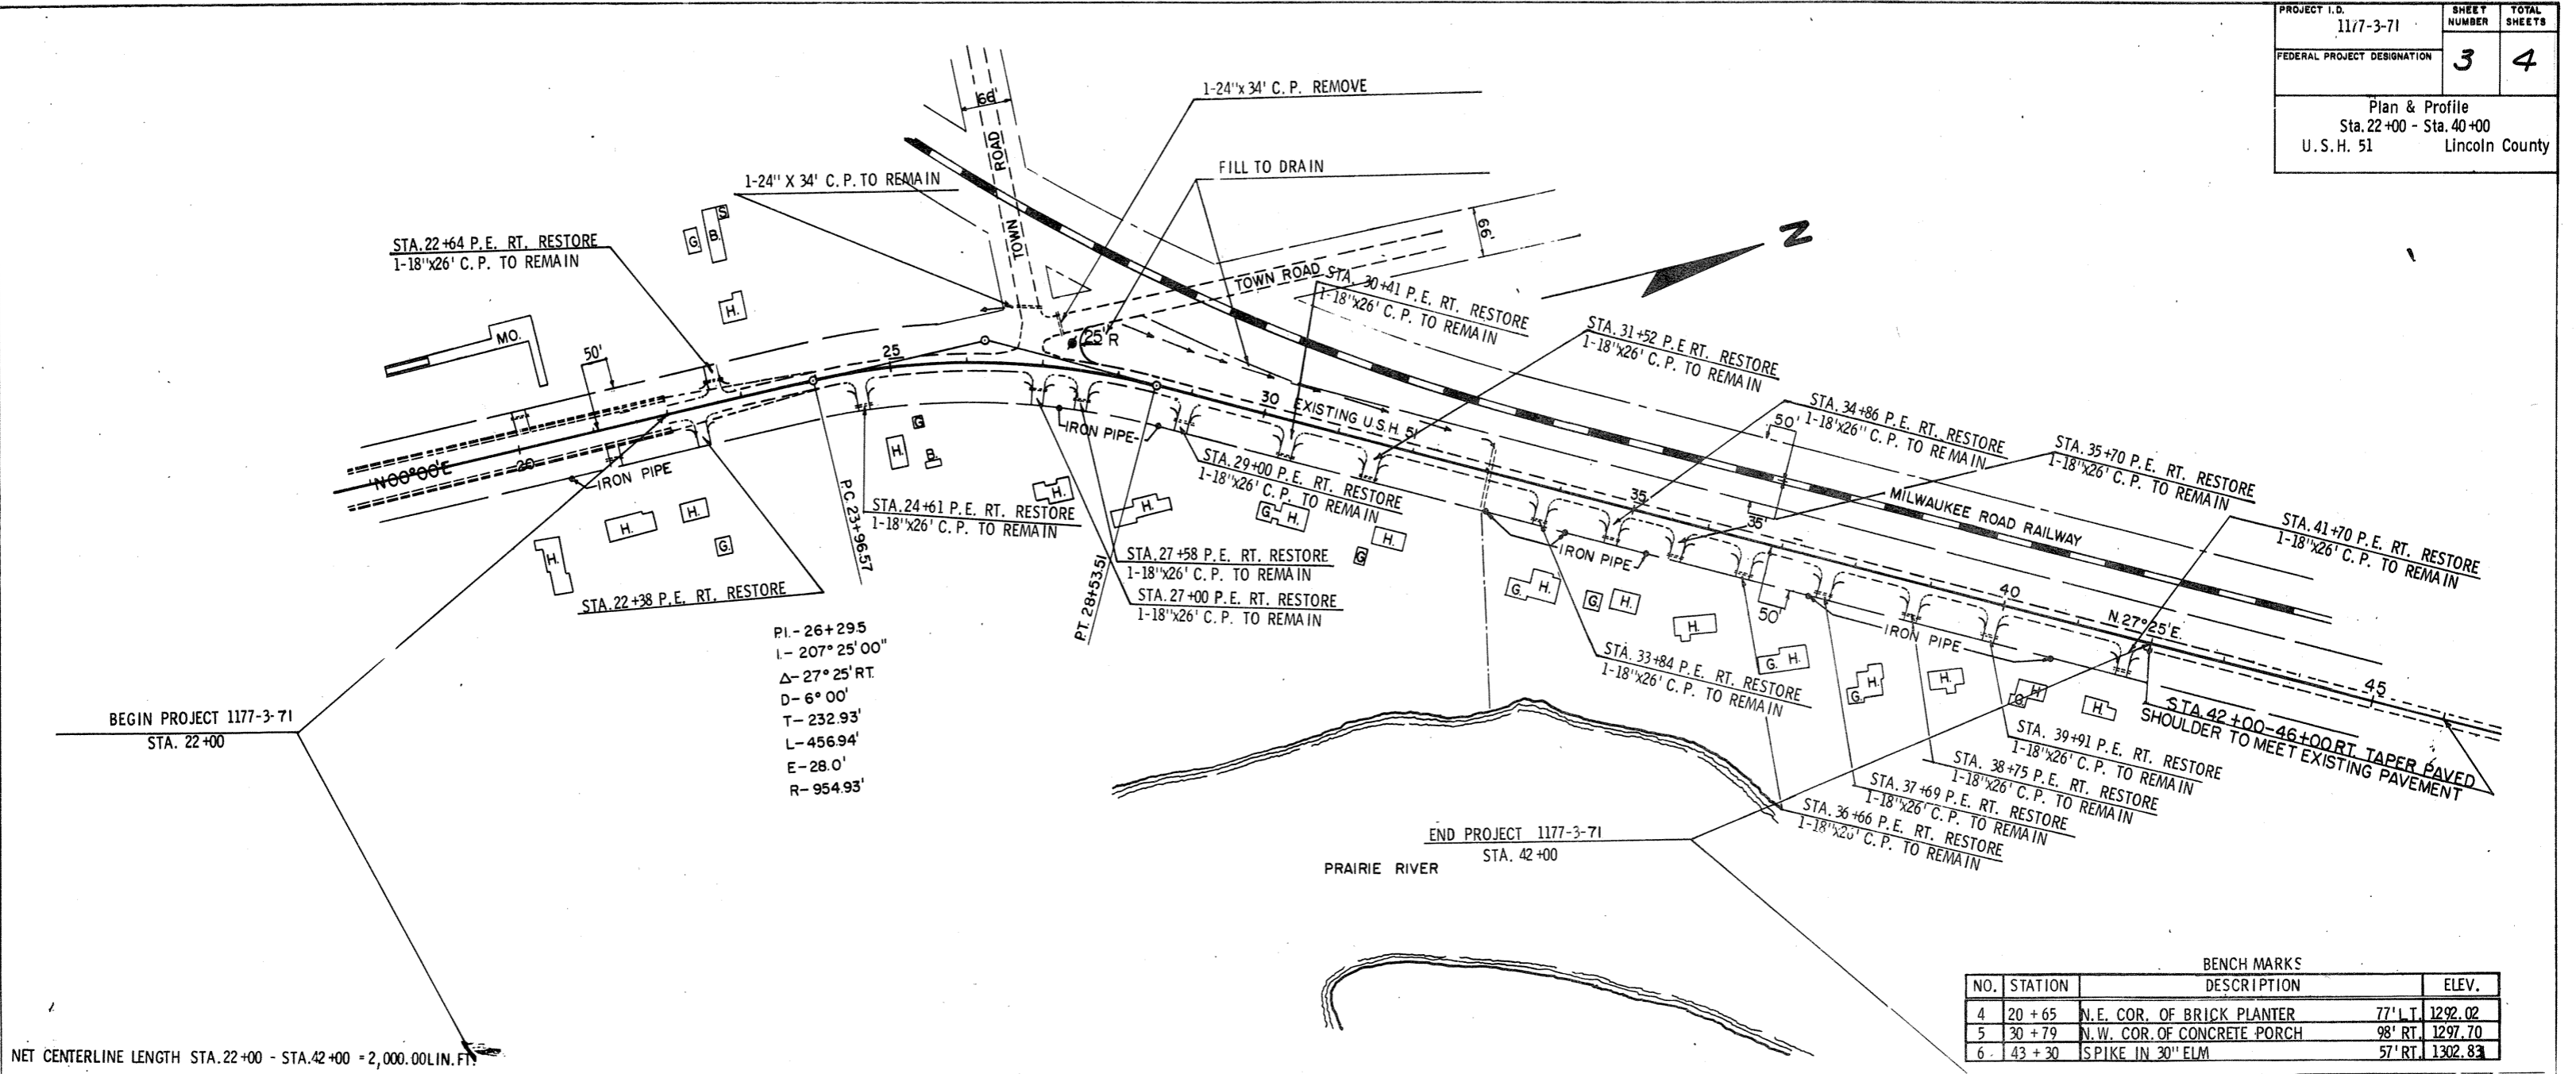

BENCH MARKS			
NO.	STATION	DESCRIPTION	ELEV.
4	20+65	N.E. COR. OF BRICK PLANTER	77' L.T. 1292.02
5	30+79	N.W. COR. OF CONCRETE PORCH	98' RT. 1297.70
6	43+30	SPIKE IN 30" ELM	57' RT. 1302.83

